

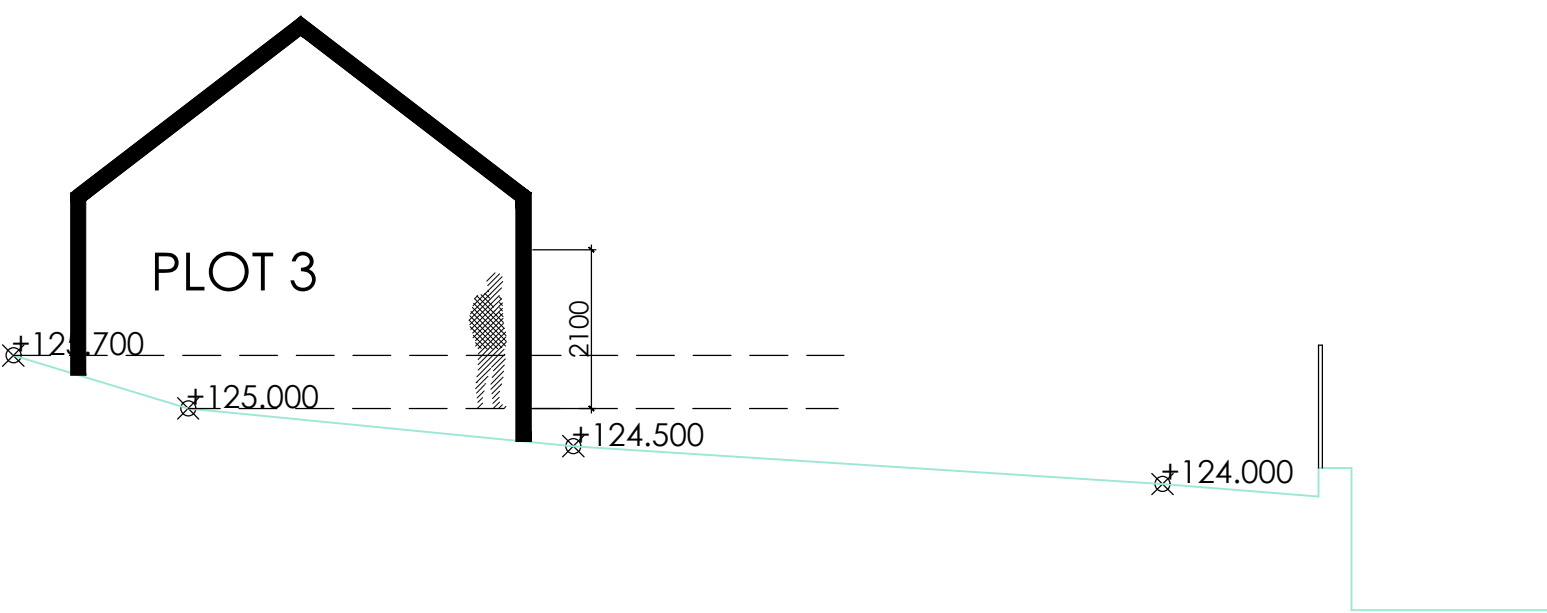


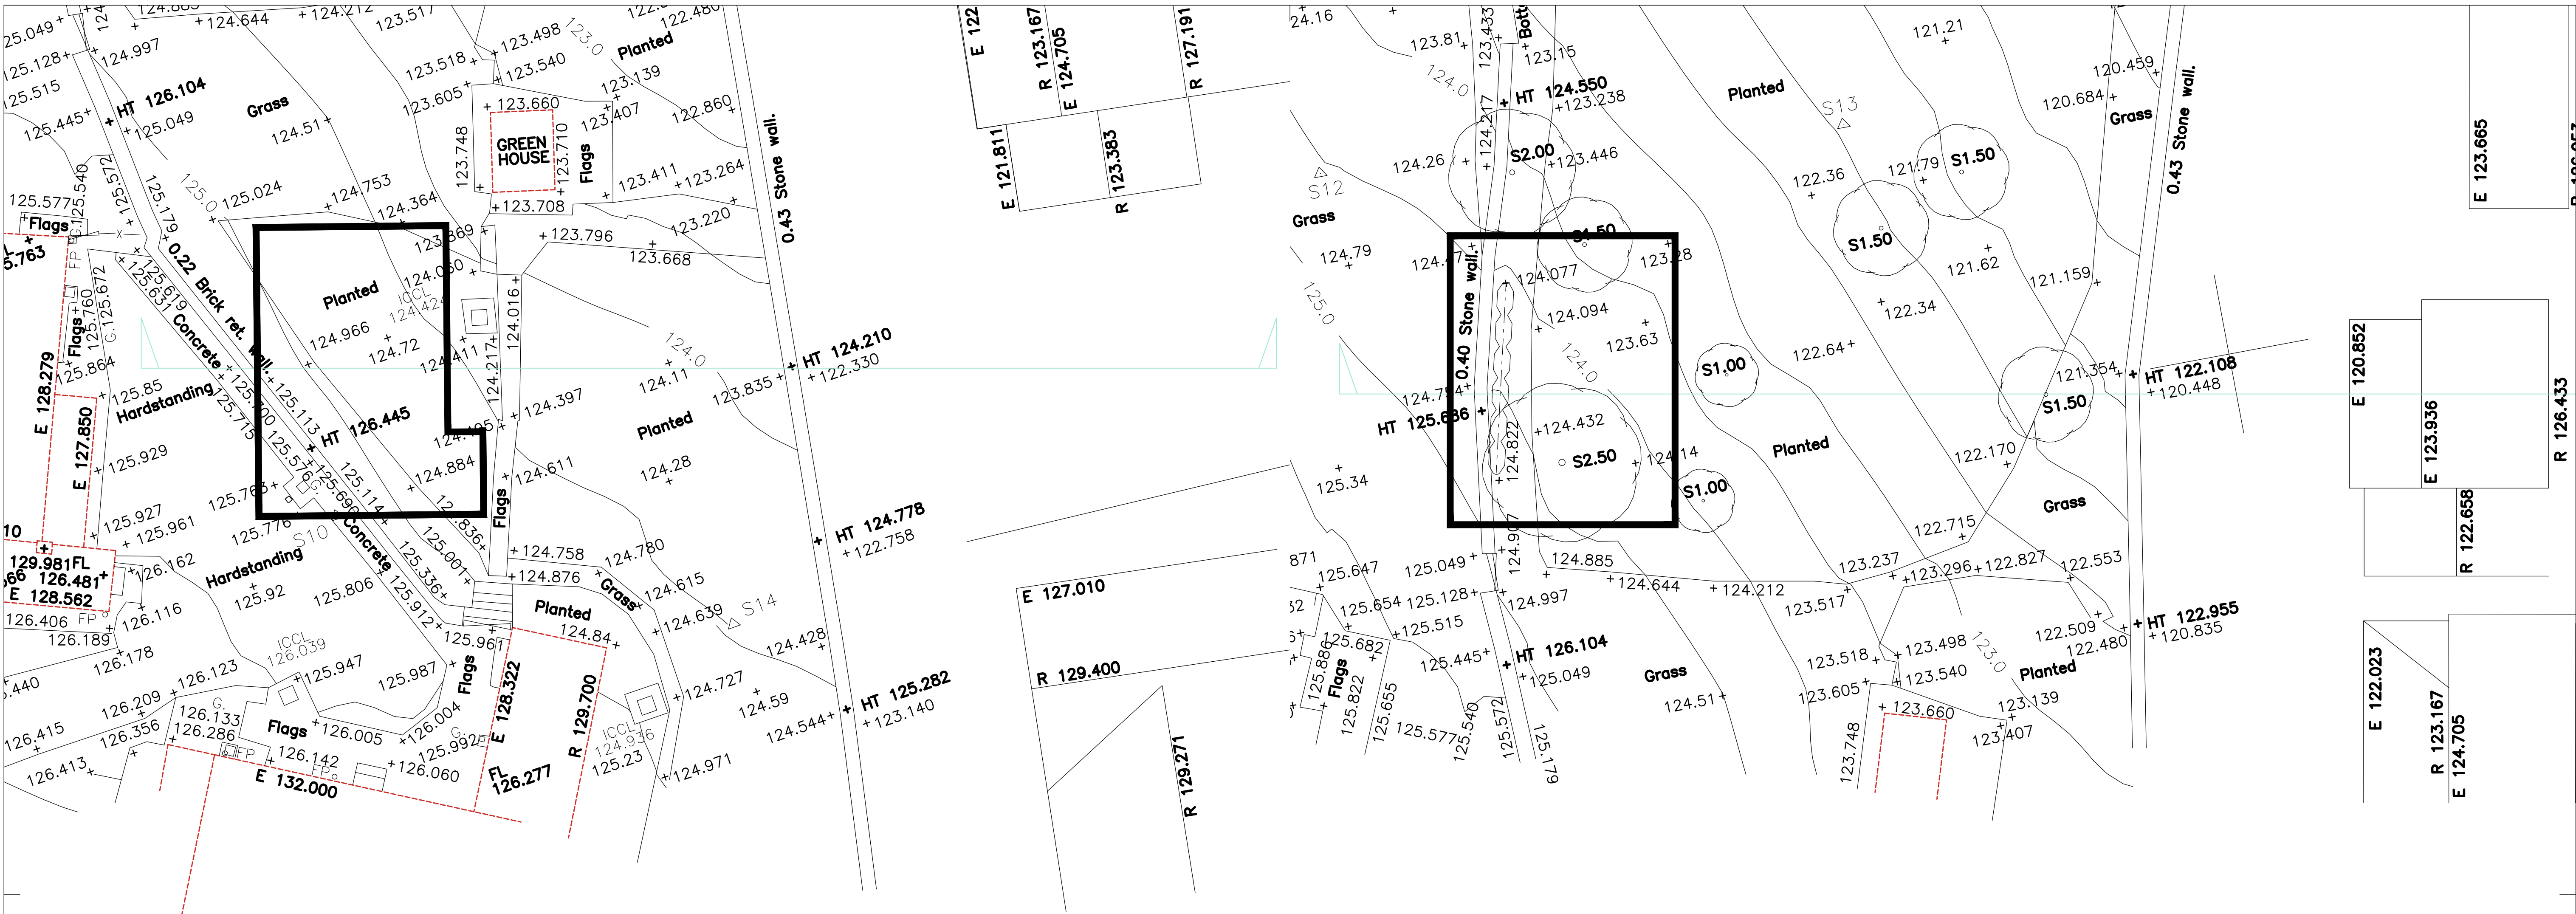

SECTION - PLOT 3
SCALE 1:100

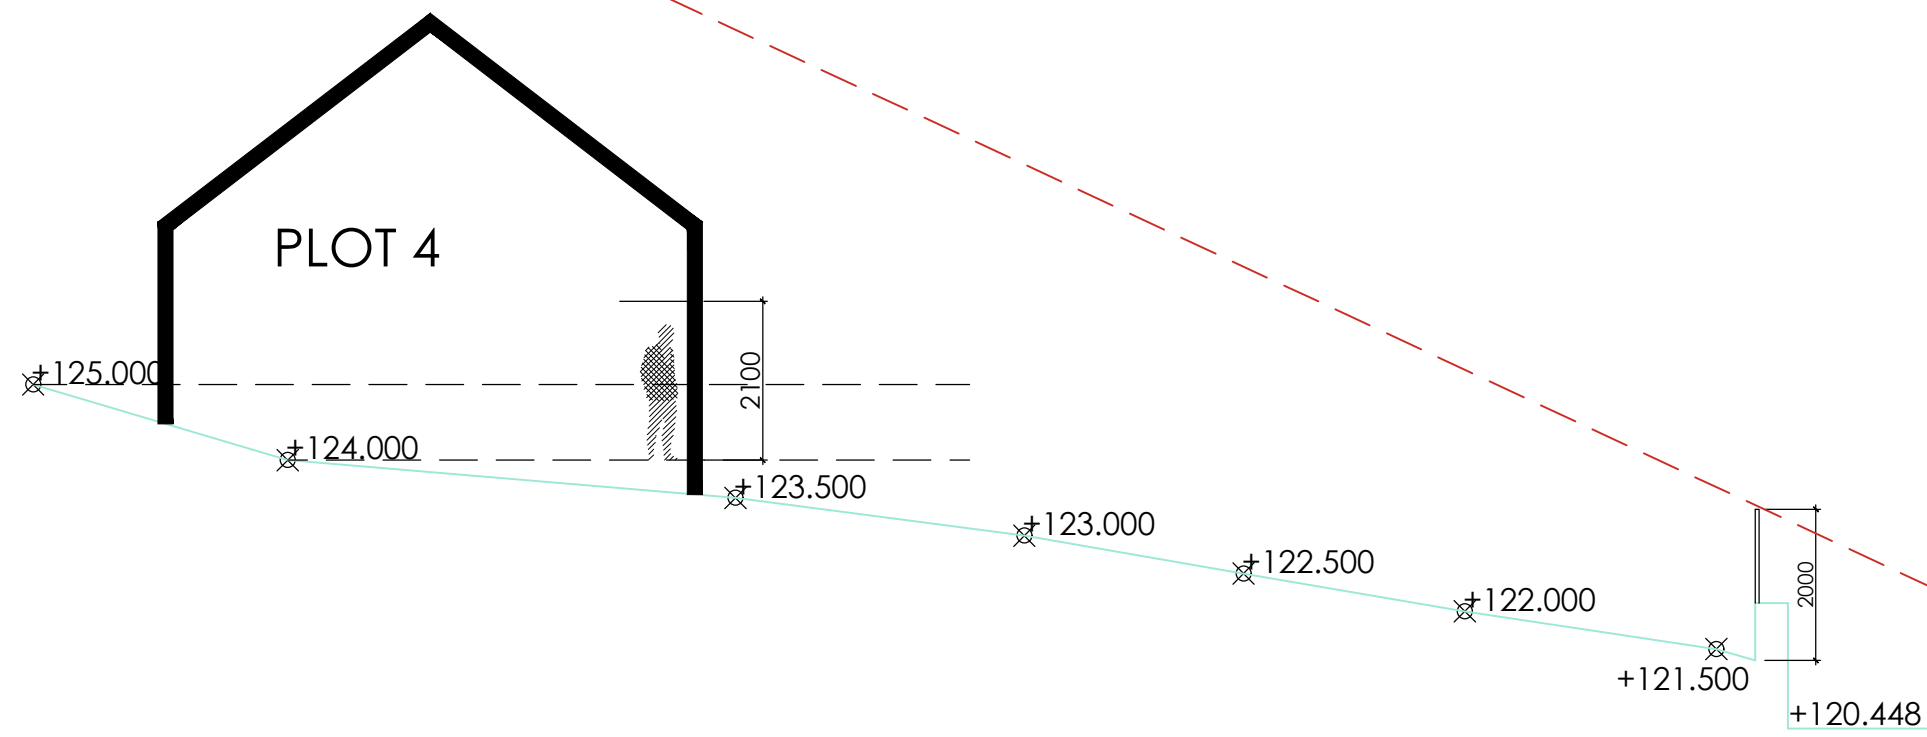

SECTION - PLOT 4
SCALE 1:100

			OFFICE ONE, 34 VICTORIA ROAD, BARNESLEY, S70 2BU			Phone: 01226 208482 Email: info@whiteagus.co.uk Web: www.whiteagus.co.uk			
Project: RESIDENTIAL DEVELOPMENT 91A HIGH STREET, DODWORTH BARNESLEY, S75 3RQ						Client: MR M. PASHLEY			
Drawing Title: SECTIONS						Date: JULY 2025		Scale: @ A1	
						Ref: 23-097		Dwg. No. 02	
Date	Suffix	Description	Date	Suffix	Description				