
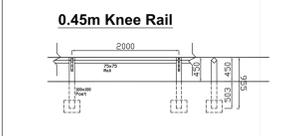
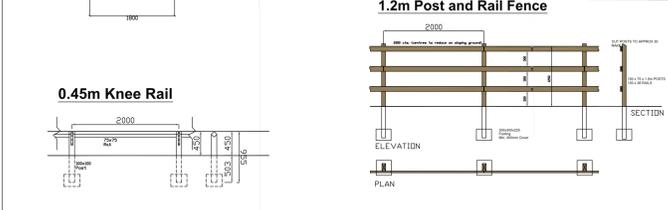
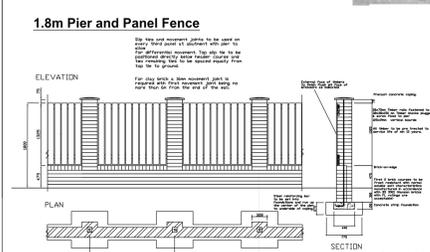


BOUNDARY KEY

BOUNDARY LAYOUT KEY:

- 1.8m TIMBER SCREEN FENCE
- 1.2m POST & RAIL FENCE
- 0.45m KNEE HIGH RAIL
- 1.8m SCREEN WALL & FENCE PANEL INFILL

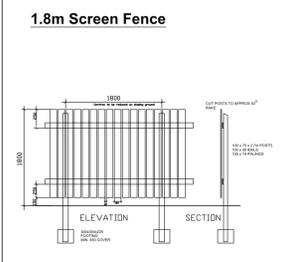

AVANT
homes

DATE: Oct 2024 SCALE: 1:500 @ A0 DRAWN BY: JAT
 PROJECT: 260-Boundary Treatment Layout
 LOCATION: Thumsoe Bridge Lane, Thursoe
 DRAWING NO: 4211-260



H:\SW\4211 - Thursoe\05 Architectural\05 Site Drawings\CAD\Thursoe 151625\Thursoe 11.05.25