

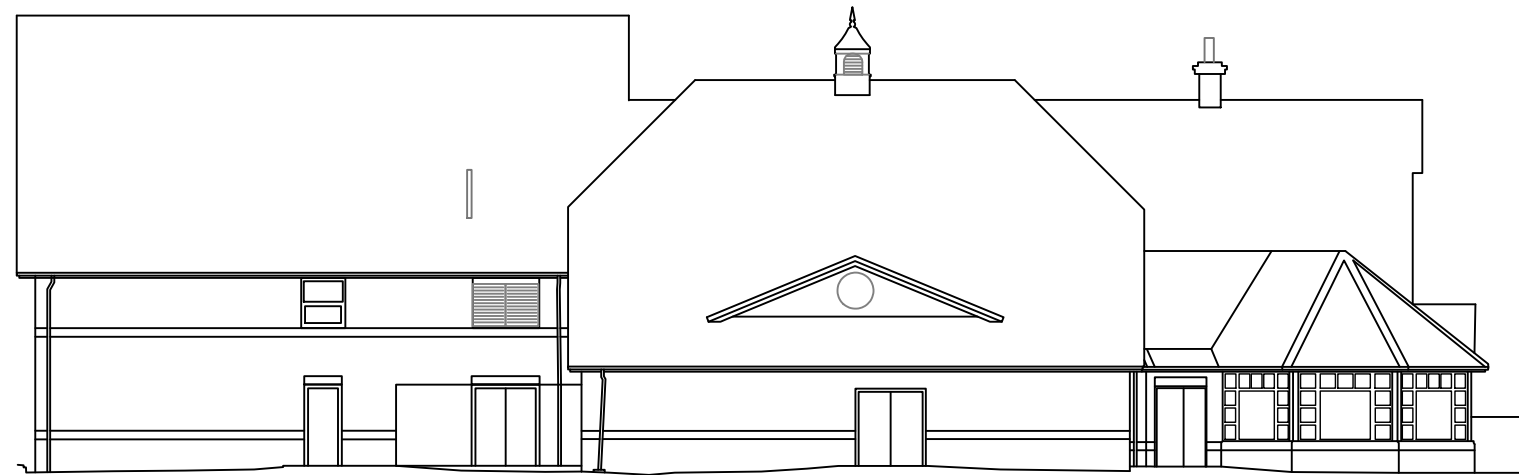
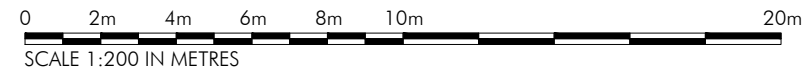


EXISTING ELEVATION C  
SCALE 1:200

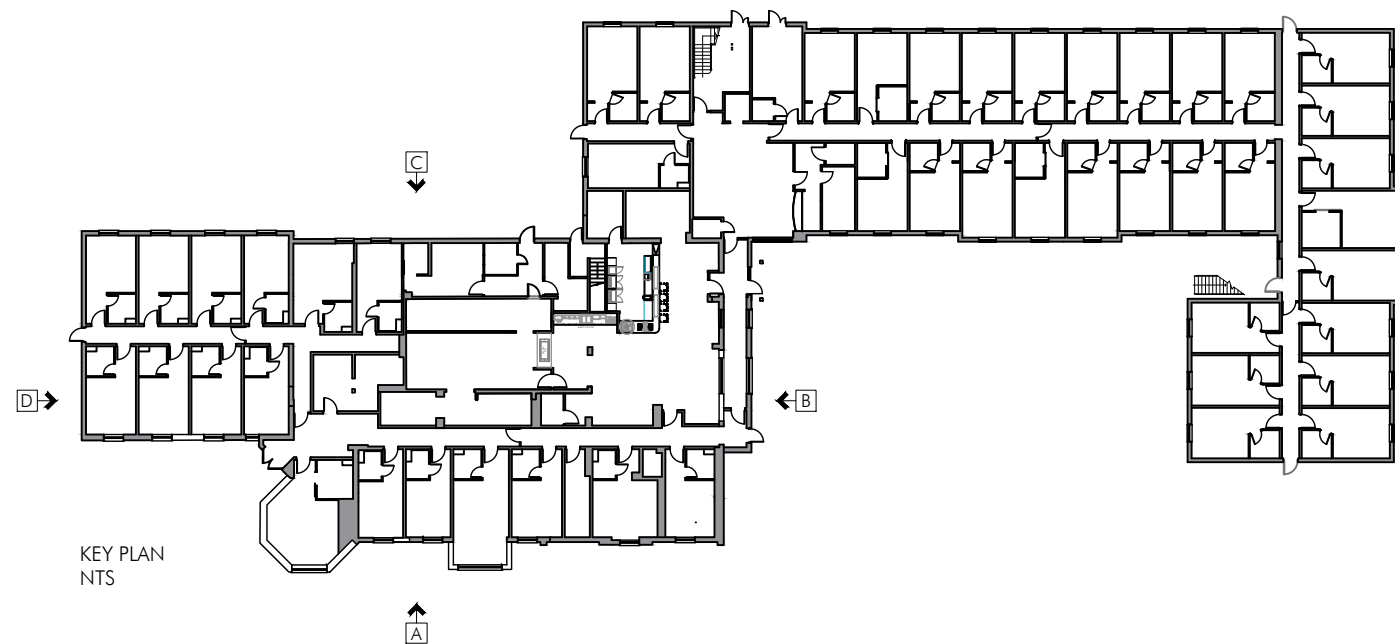

EXISTING ELEVATION D  
SCALE 1:200

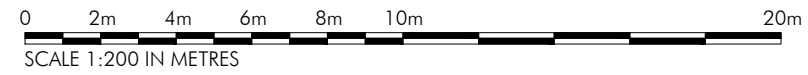

KEY PLAN  
NTS

PLANNING ISSUE	CA	PLANNING ISSUE	18.06.24	PD
	DRAWN	REVISION	DATE	VER
	PROJECT PREMIER INN EXTENSION WITH BREAKFAST ROOM PREMIER INN BARNSELY DEARNE VALLEY		 <b>ARCHITECTS &amp; DESIGNERS</b>	
	TITLE EXISTING ELEVATIONS SHEET 2 OF 2			
SCALE 1:500 @ A3		7 Buxton Road West, Disley, Stockport, Cheshire, SK12 2AE. Telephone: 01663 763000 Website: www.allisonpike.com Facsimile: 01663 766772 Email: studio@allisonpike.com		
JOB No P11104	DRAWING No SK5	REV /	© Allison Pike Partnership Limited.	