



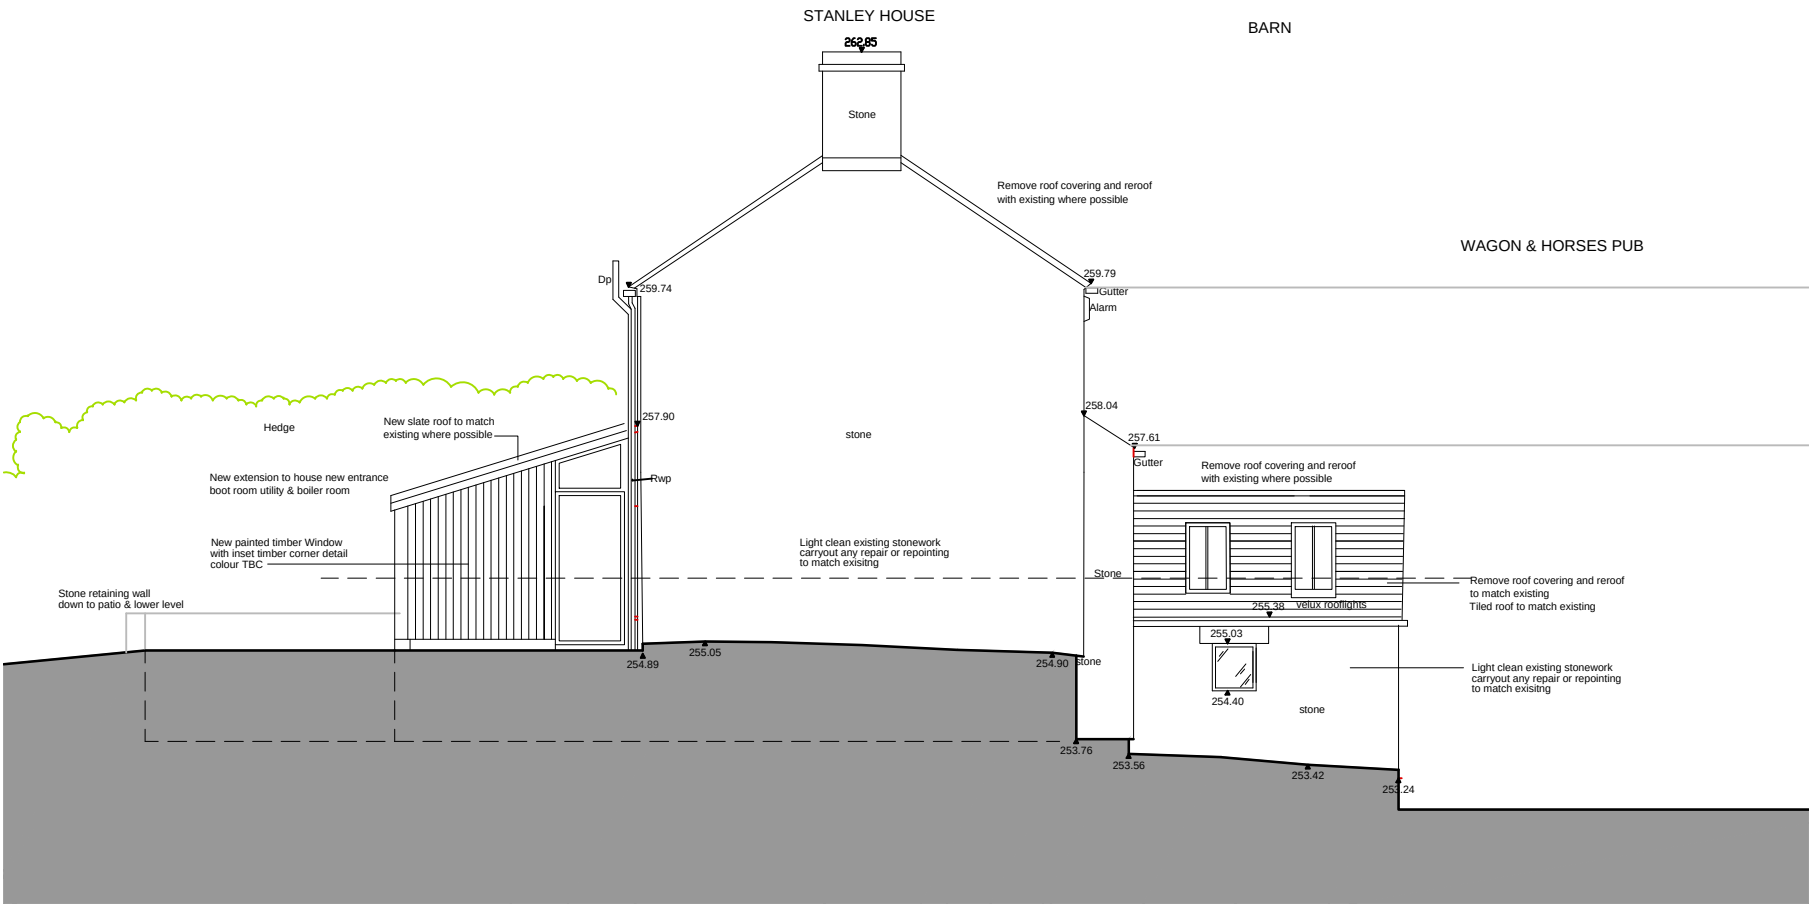


- NOTES
1. DO NOT SCALE FROM THIS DRAWING - USED FIGURED DIMENSIONS ONLY
 2. TO BE READ IN CONJUNCTION WITH ALL OTHER CONSULTANTS DRAWING. REPORT ANY DISCREPANCIES BEFORE AFFECTED WORK COMMENCES
 3. ALL SETTING OUT DIMENSIONS TO BE CHECKED ON SITE BY CONTRACTOR BEFORE WORK COMMENCES

ELEVATION KEY

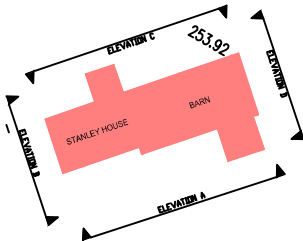

PROPOSED ELEVATION B 1:100

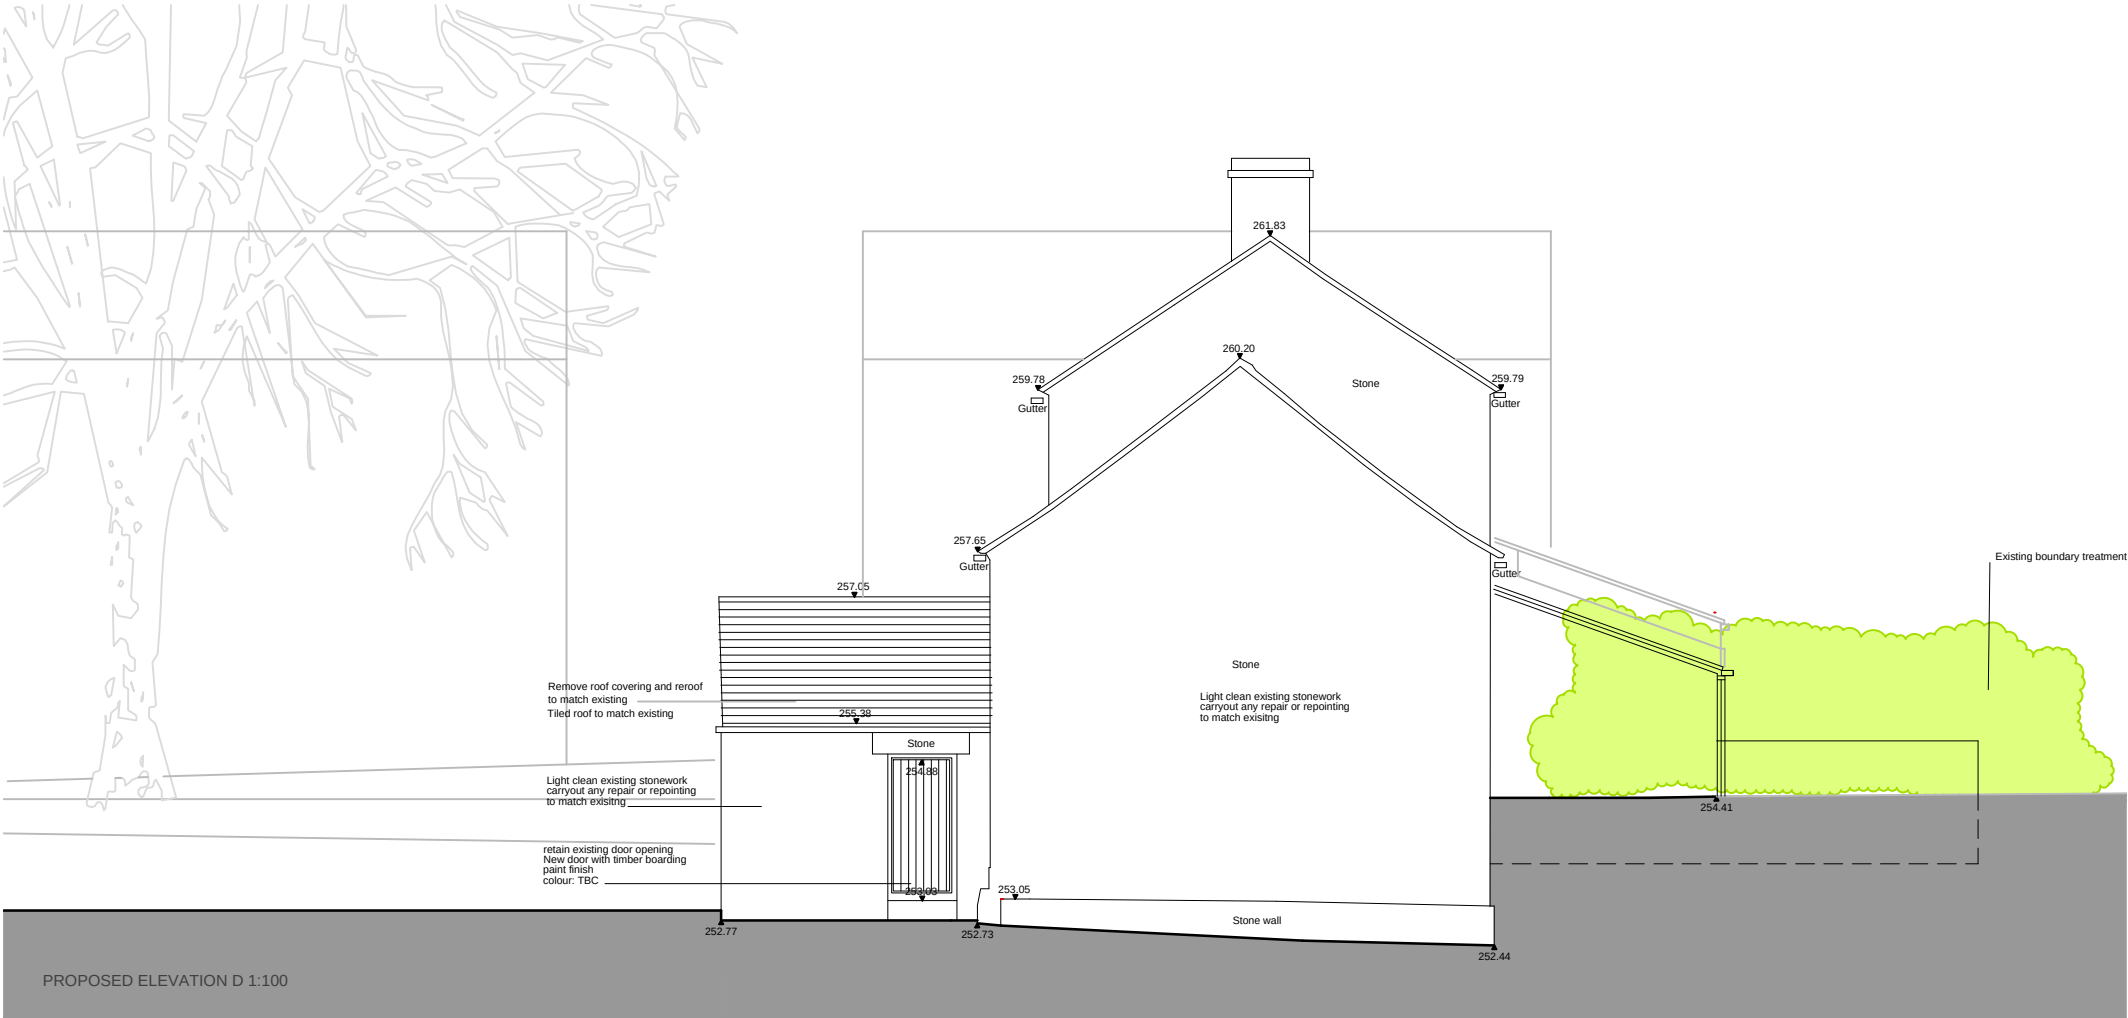

PROPOSED ELEVATION D 1:100

client	Mr & Mrs Adams
project	EXTENSION & ALTERATIONS Stanley House & Barn
drawing title	Proposed Elevations Sheet 2
drawing number	SW008-P010
revision	
drawing status	PLANNING
scale	1:100 @A3
date	April 2013
drawn by	CW
checked by	JS
	