




COMPASS HOUSE - ELEVATIONS

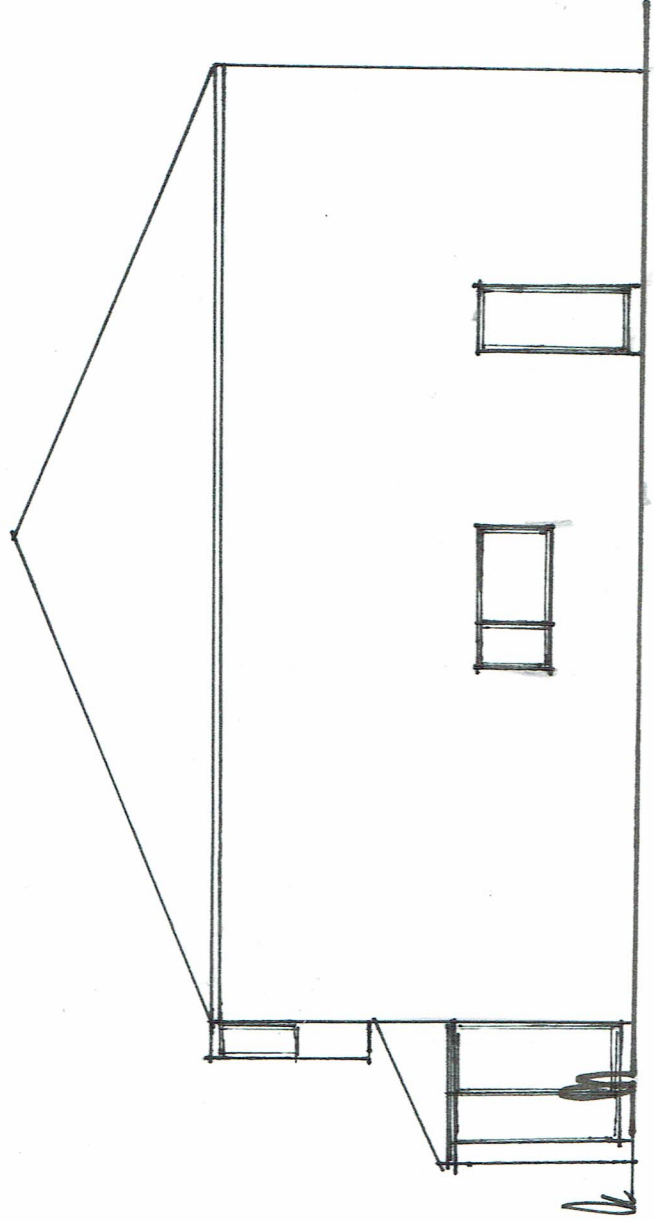

SIDE ELEVATION - EXISTING

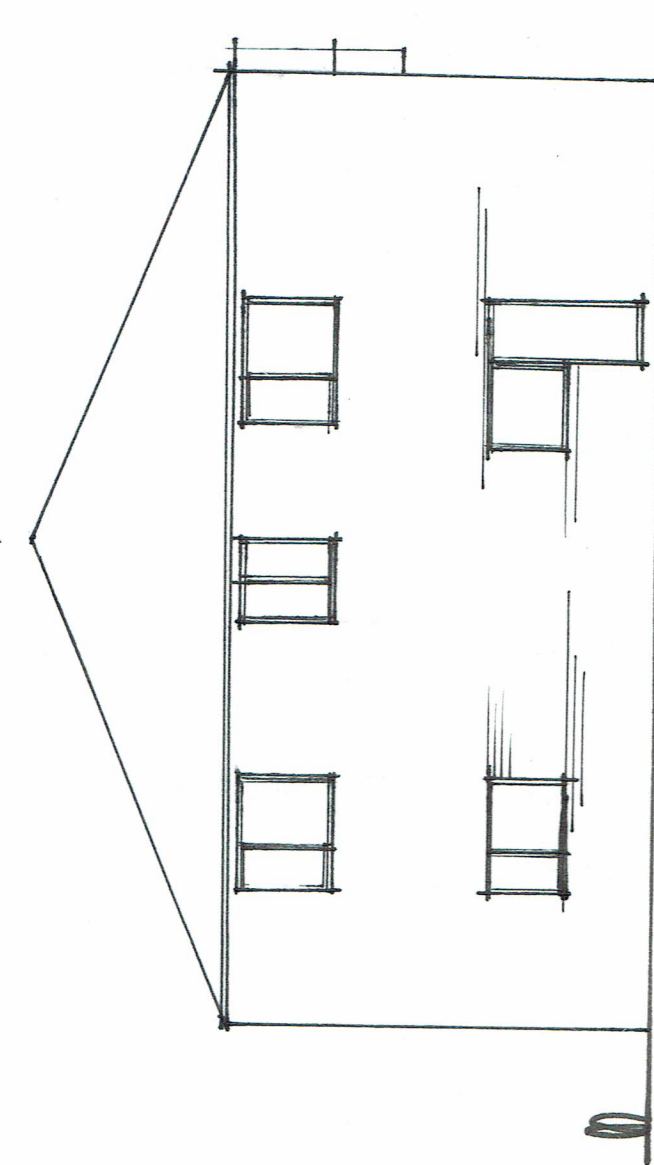

SIDE ELEVATION - EXISTING

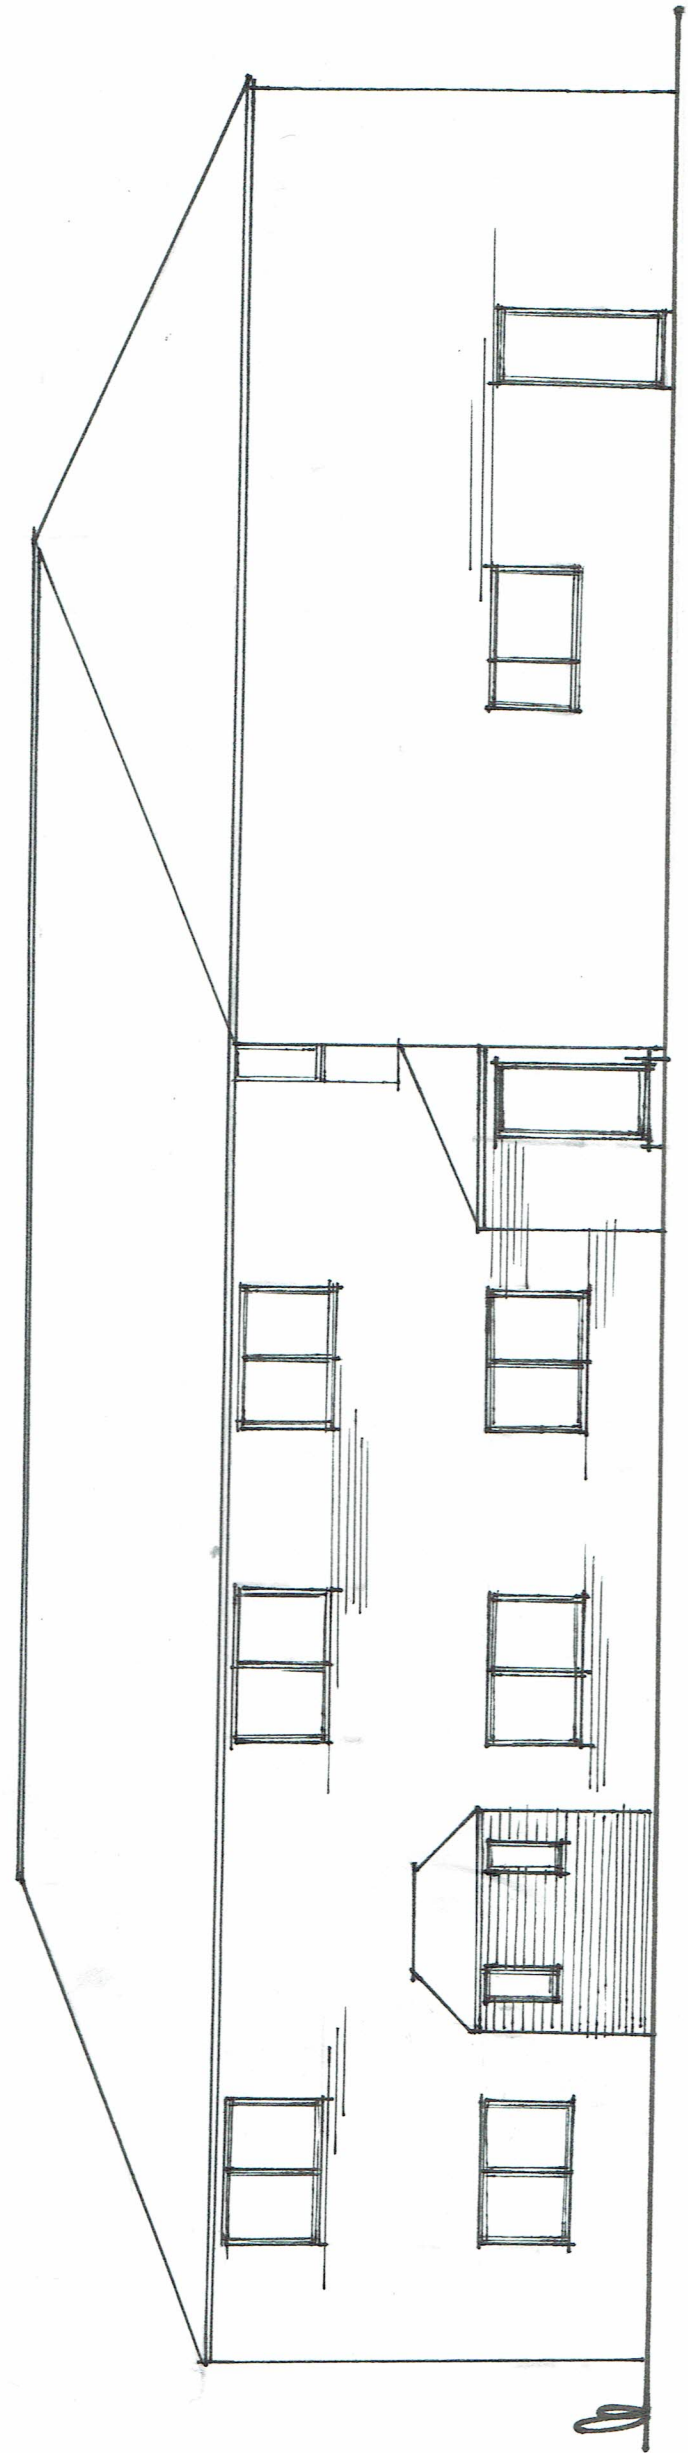

PROPOSED SIDE ELEVATION