


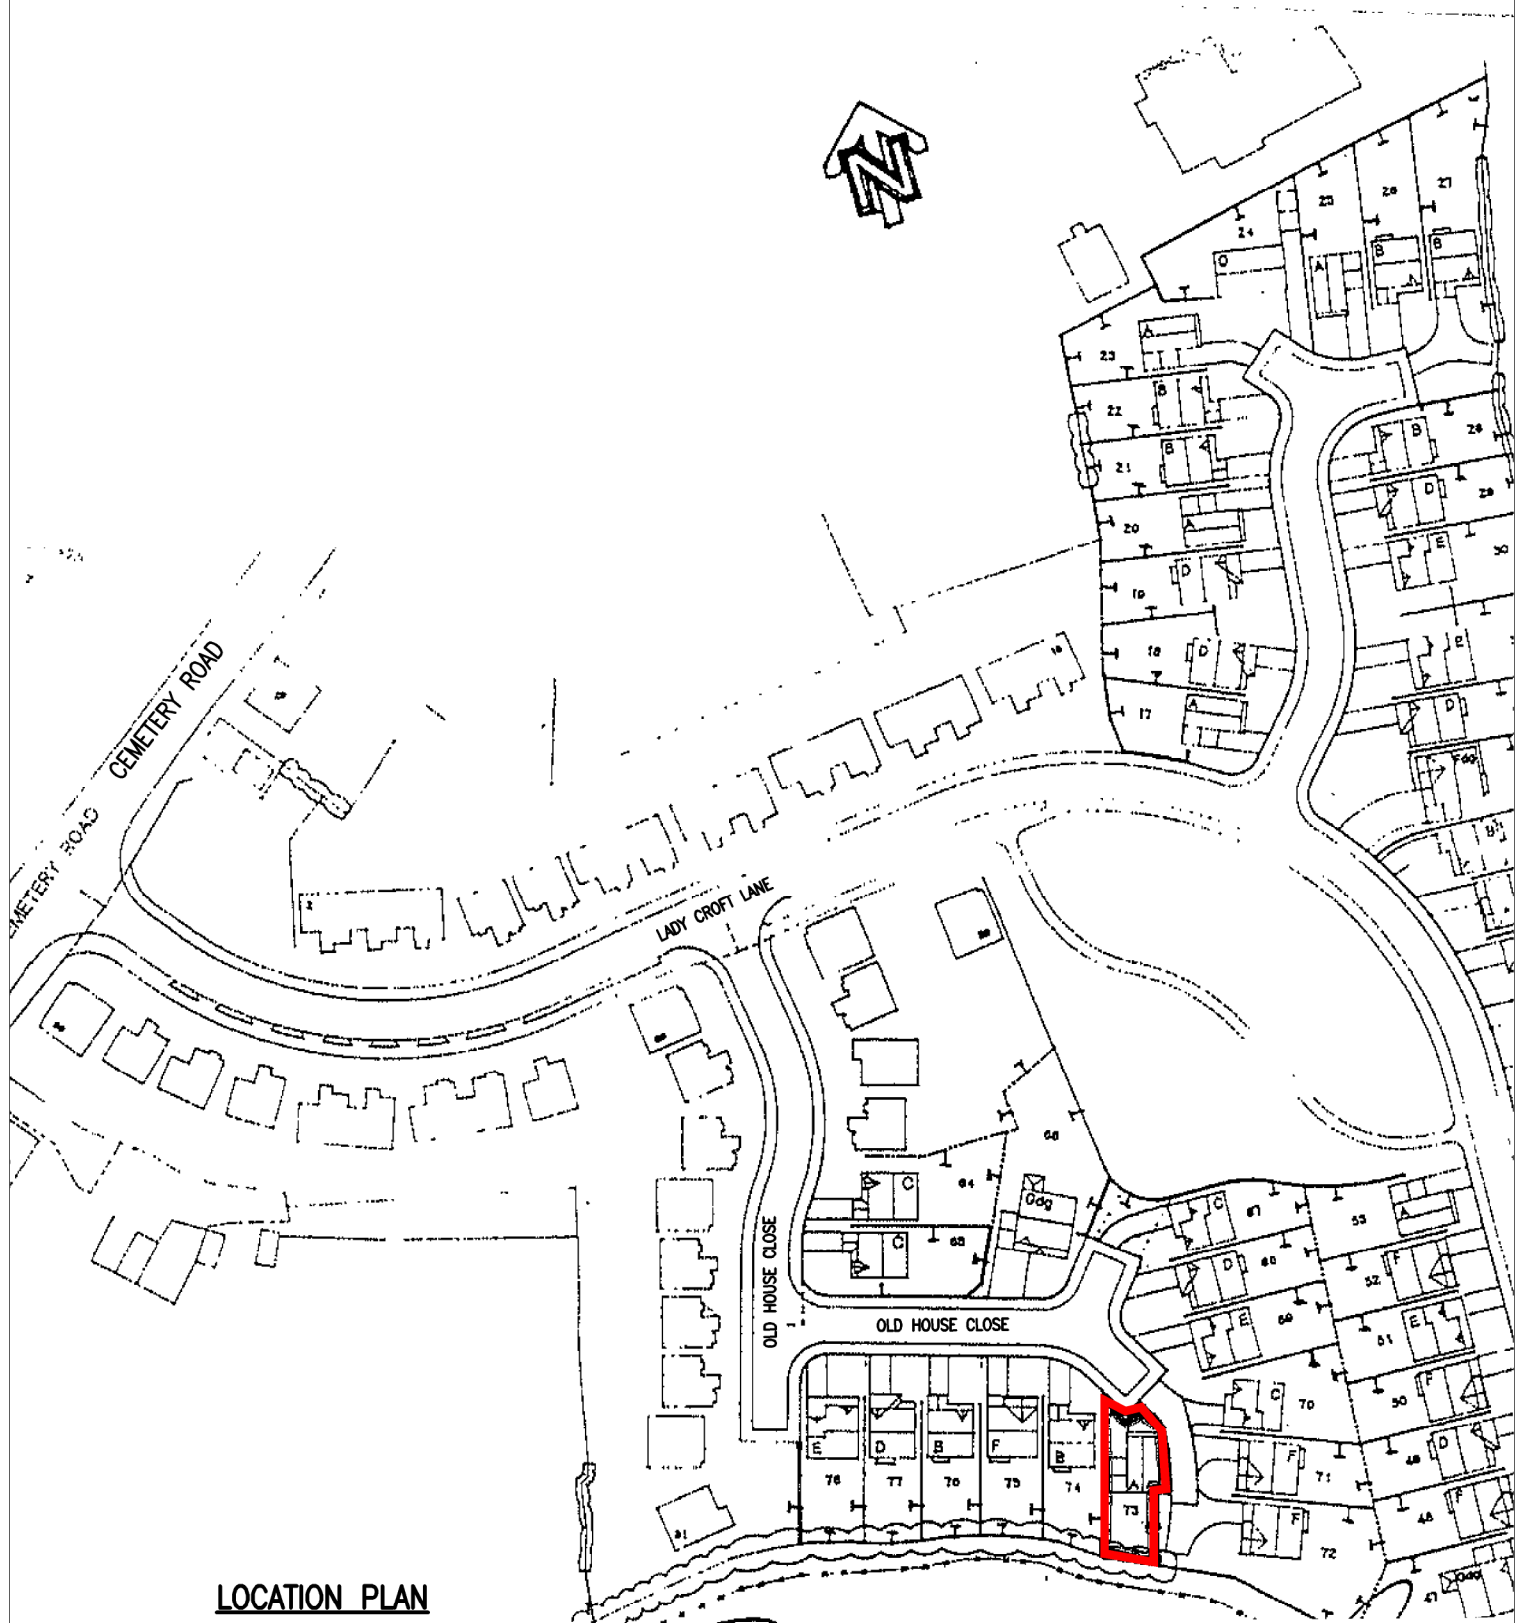

LOCATION PLAN

C:\Users\abrook\Desktop\MILLERS LOCATION PLAN.dwg Plotted on 13/07/16 at 14:29 by ABR00K

© Pell Frischmann

CONSTRUCTION DETAILING LTD Client MR & MRS MILLER	Project 30 OLD HOUSE CLOSE HEMMINGFIELD Drawing Title LOCATION PLAN	Drawn	Name	Date	Scale
		Designed	AB	13.07.16	1:1250
		Checked			File No. MILLERS LOCATION PLAN.dwg
		Approved			Drawing Status BR
		Drawing No.			Revision

30 OLD HOUSE CLOSE - LP