



PROPOSED TWO BAY EXTENSION TO EXISTING AGRICULTURAL GENERAL PURPOSE BUILDING  
 HEIGHTS FARM, HALIFAX ROAD, THURGOLAND S35 7AJ FOR MR. J. S. CROSSLAND.

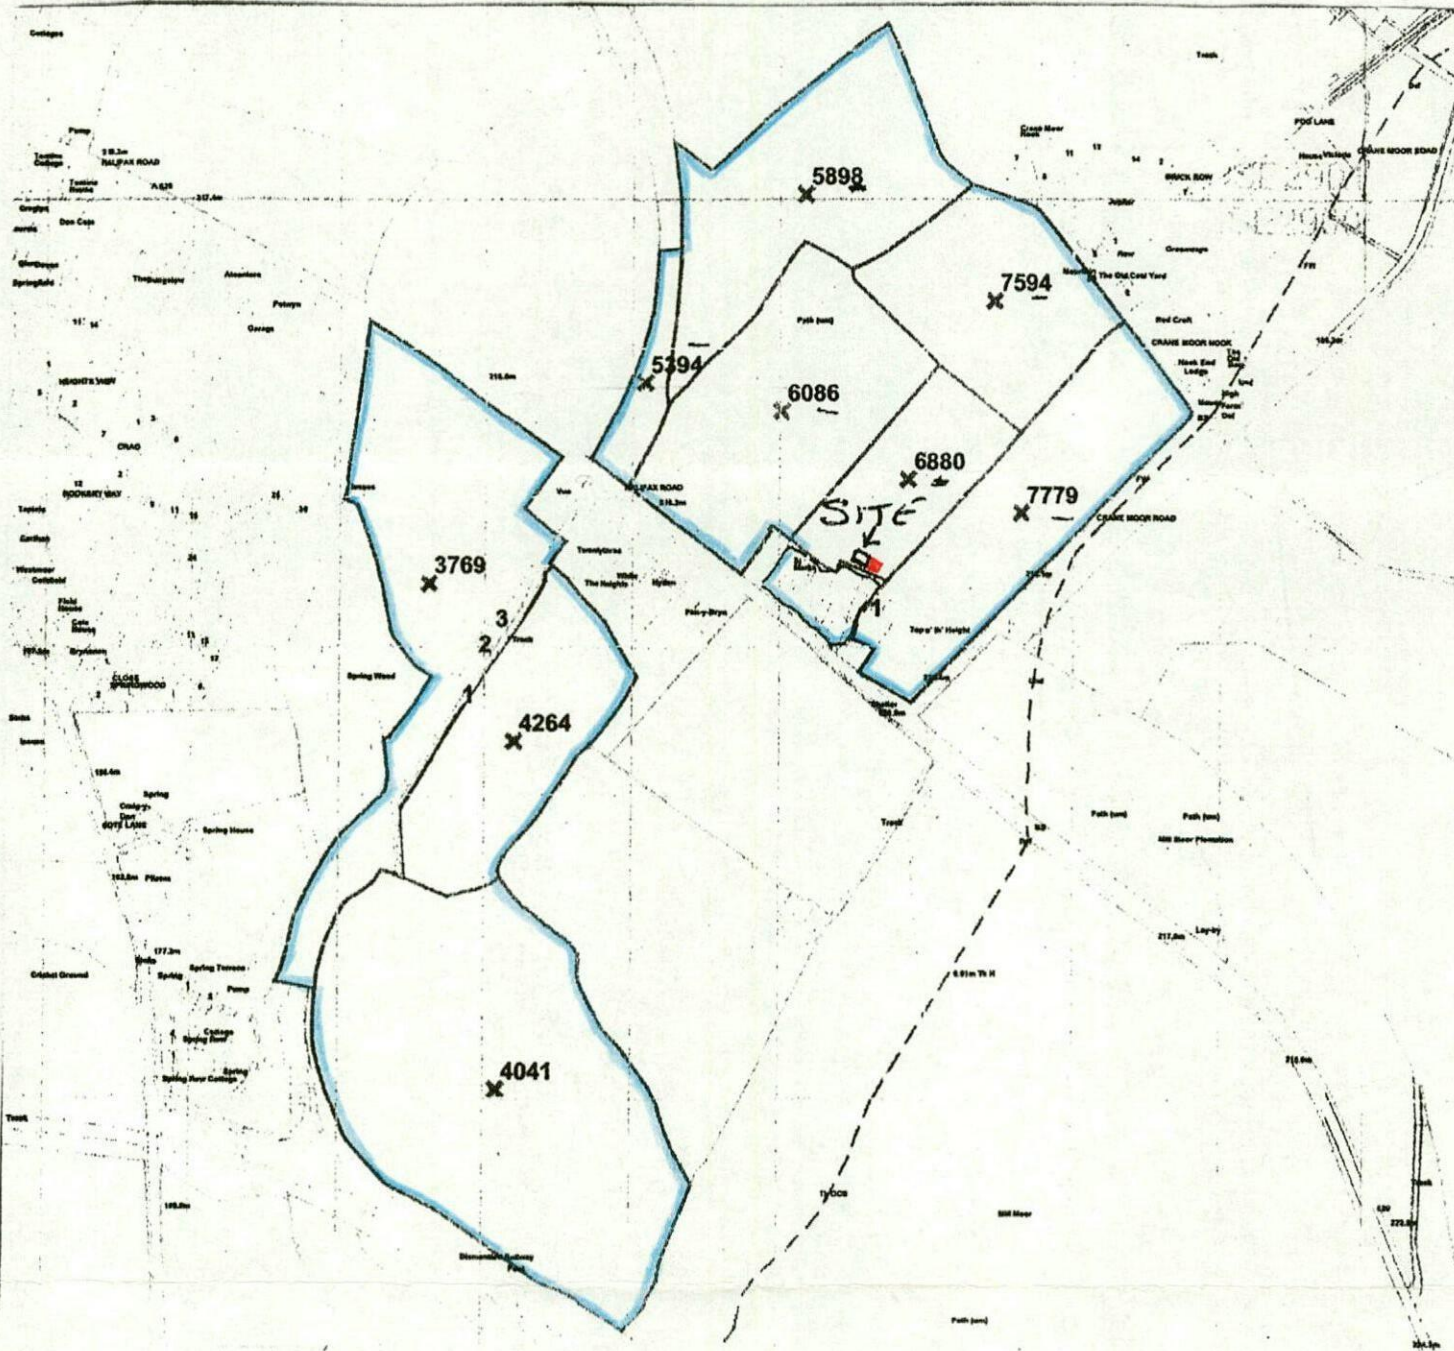


SITE LOCATION PLAN  
 1/5000.

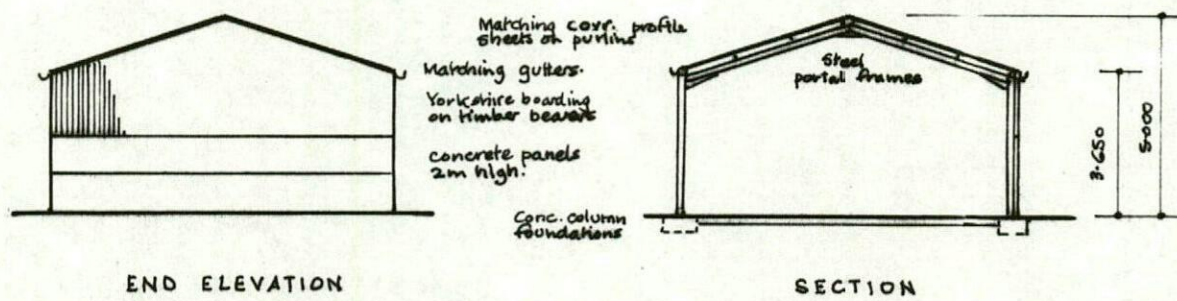


END ELEVATION

SECTION

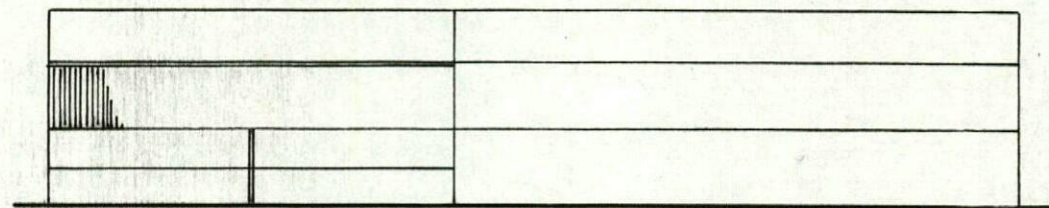

REAR ELEVATION

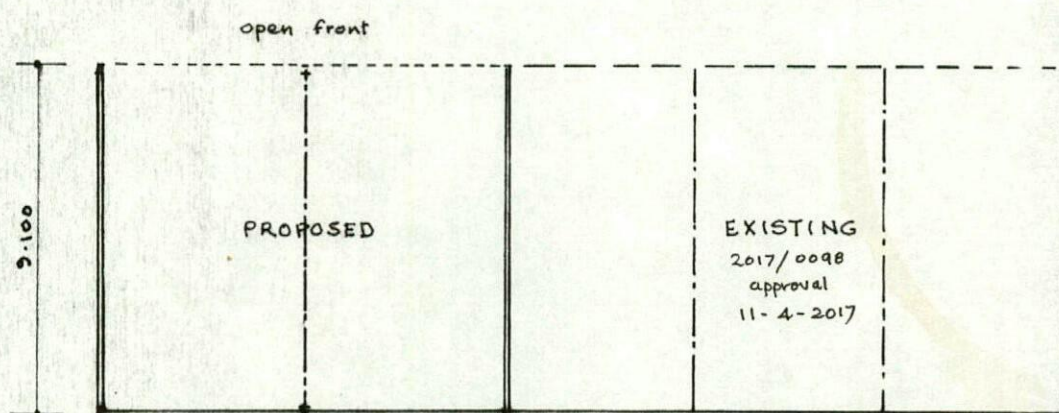

PLAN

SCALE: 1-200.