



12 PROPOSED GARAGE GROUND FLOOR
1 : 50

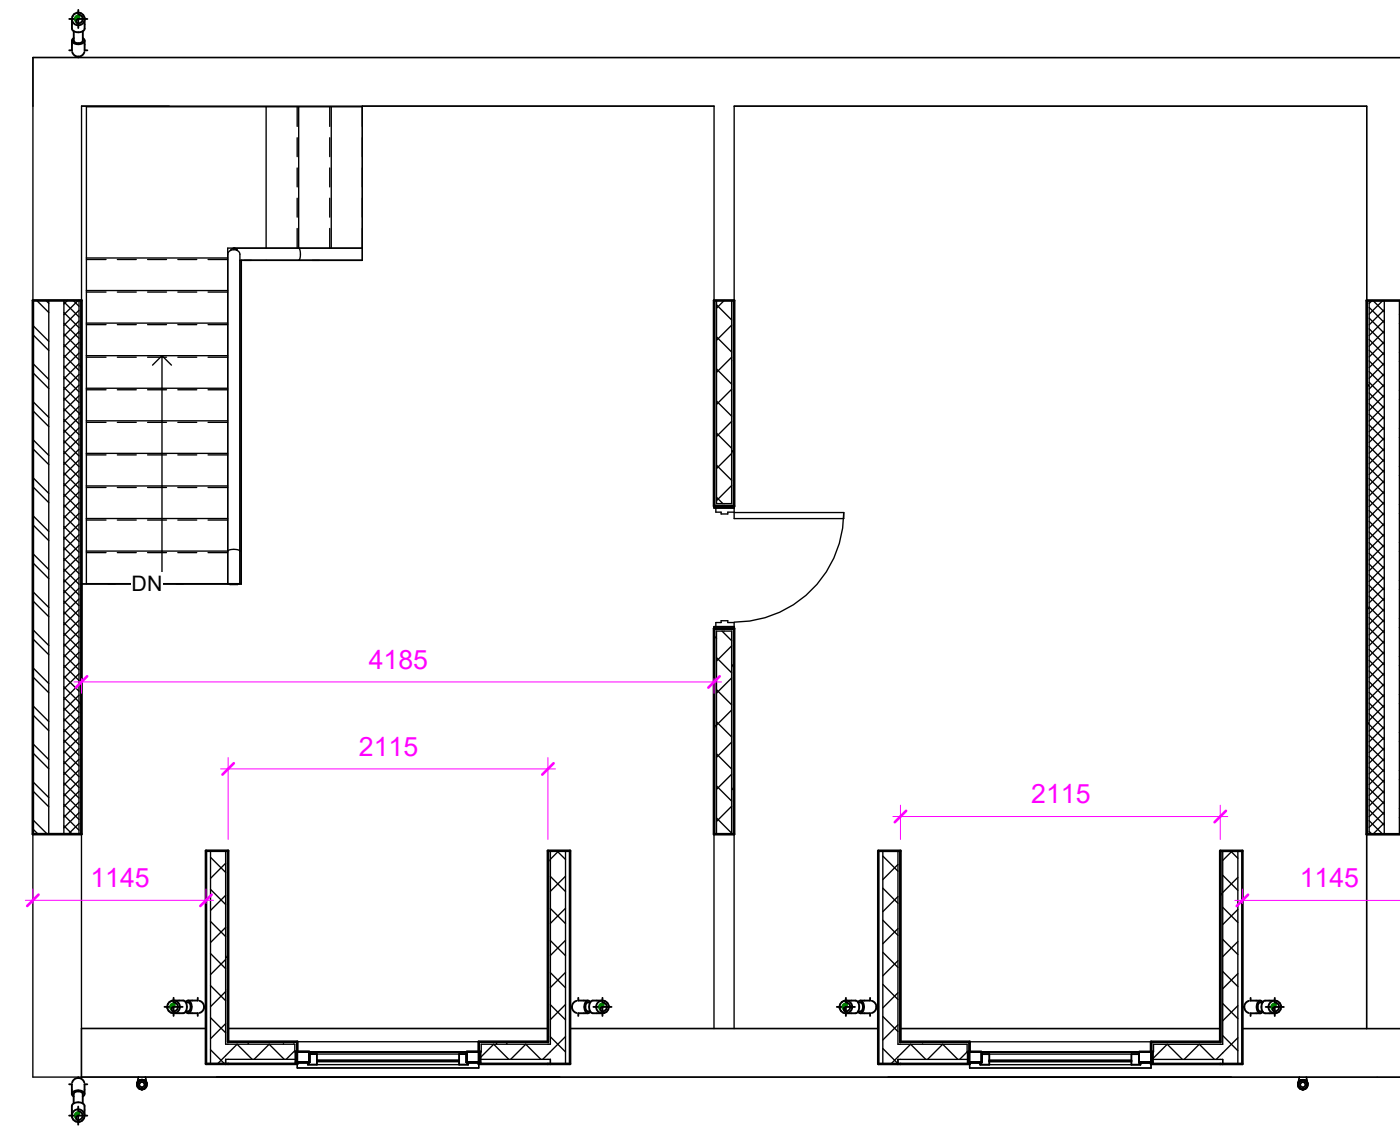


13 PROPOSED GARAGE FIRST FLOOR
1 : 50

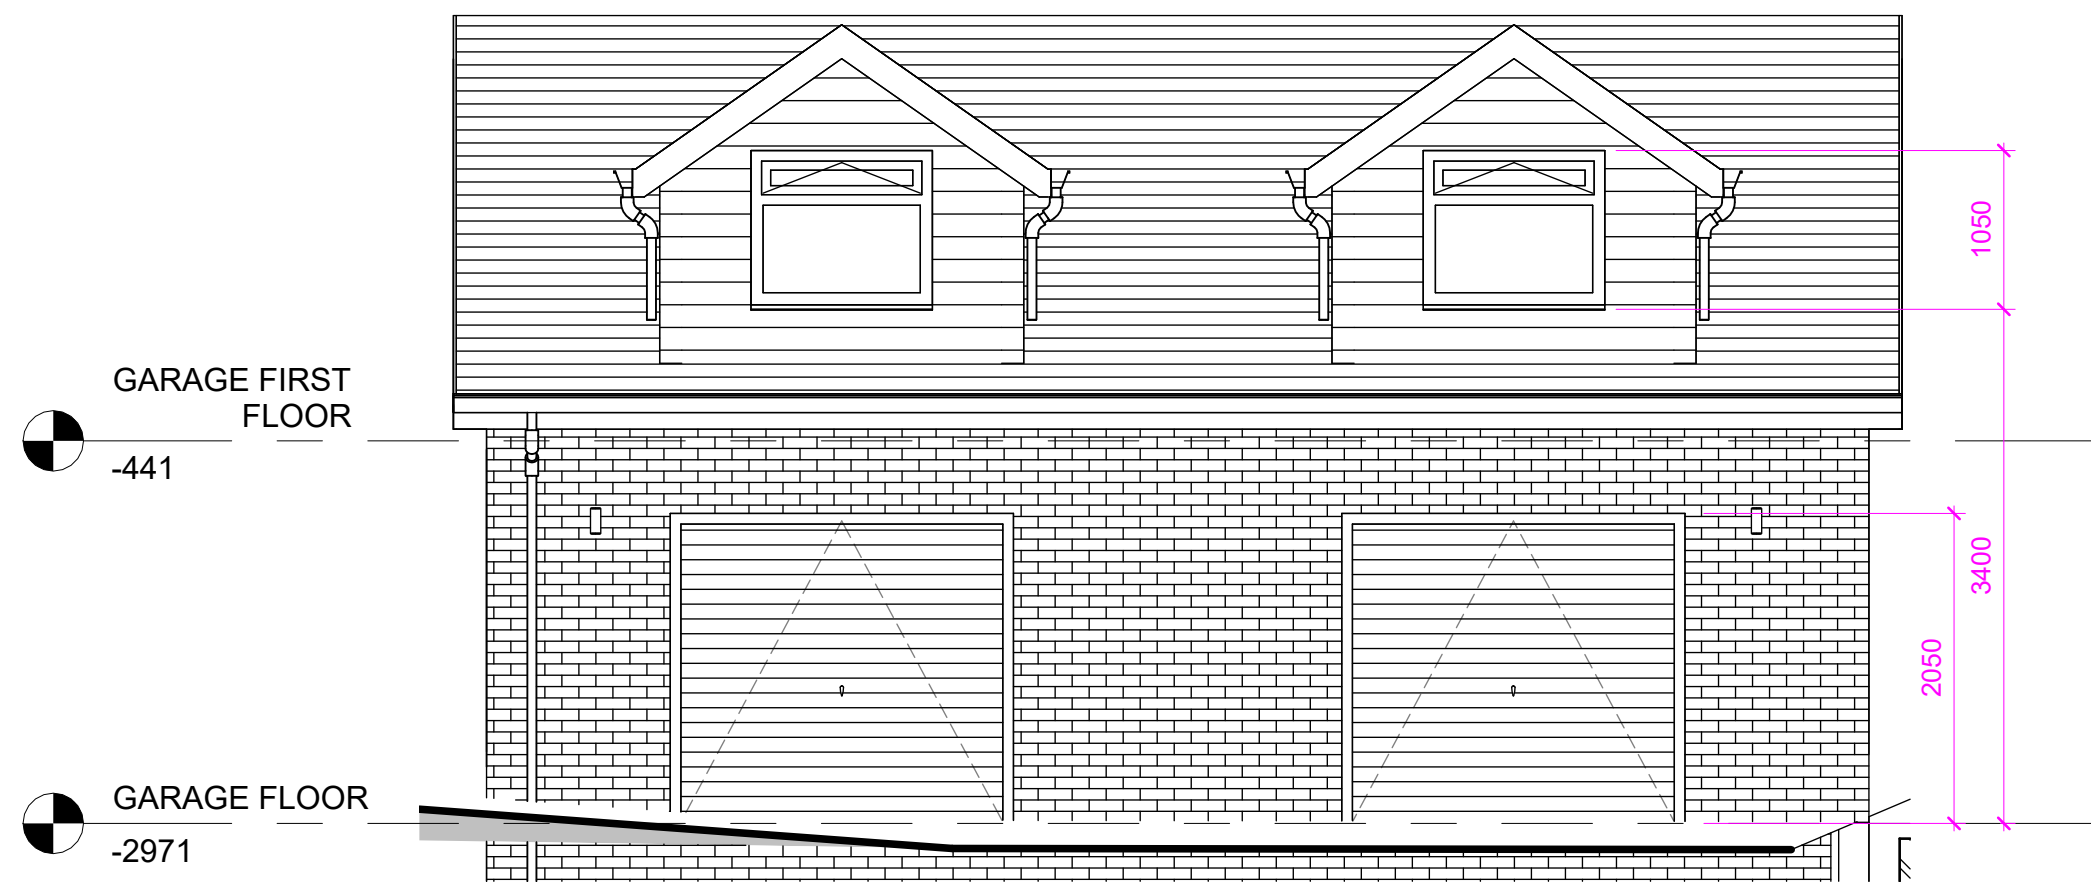


1 PROPOSED FRONT OF GARAGE
1 : 50



2 PROPOSED LEFT SIDE OF GARAGE
1 : 50

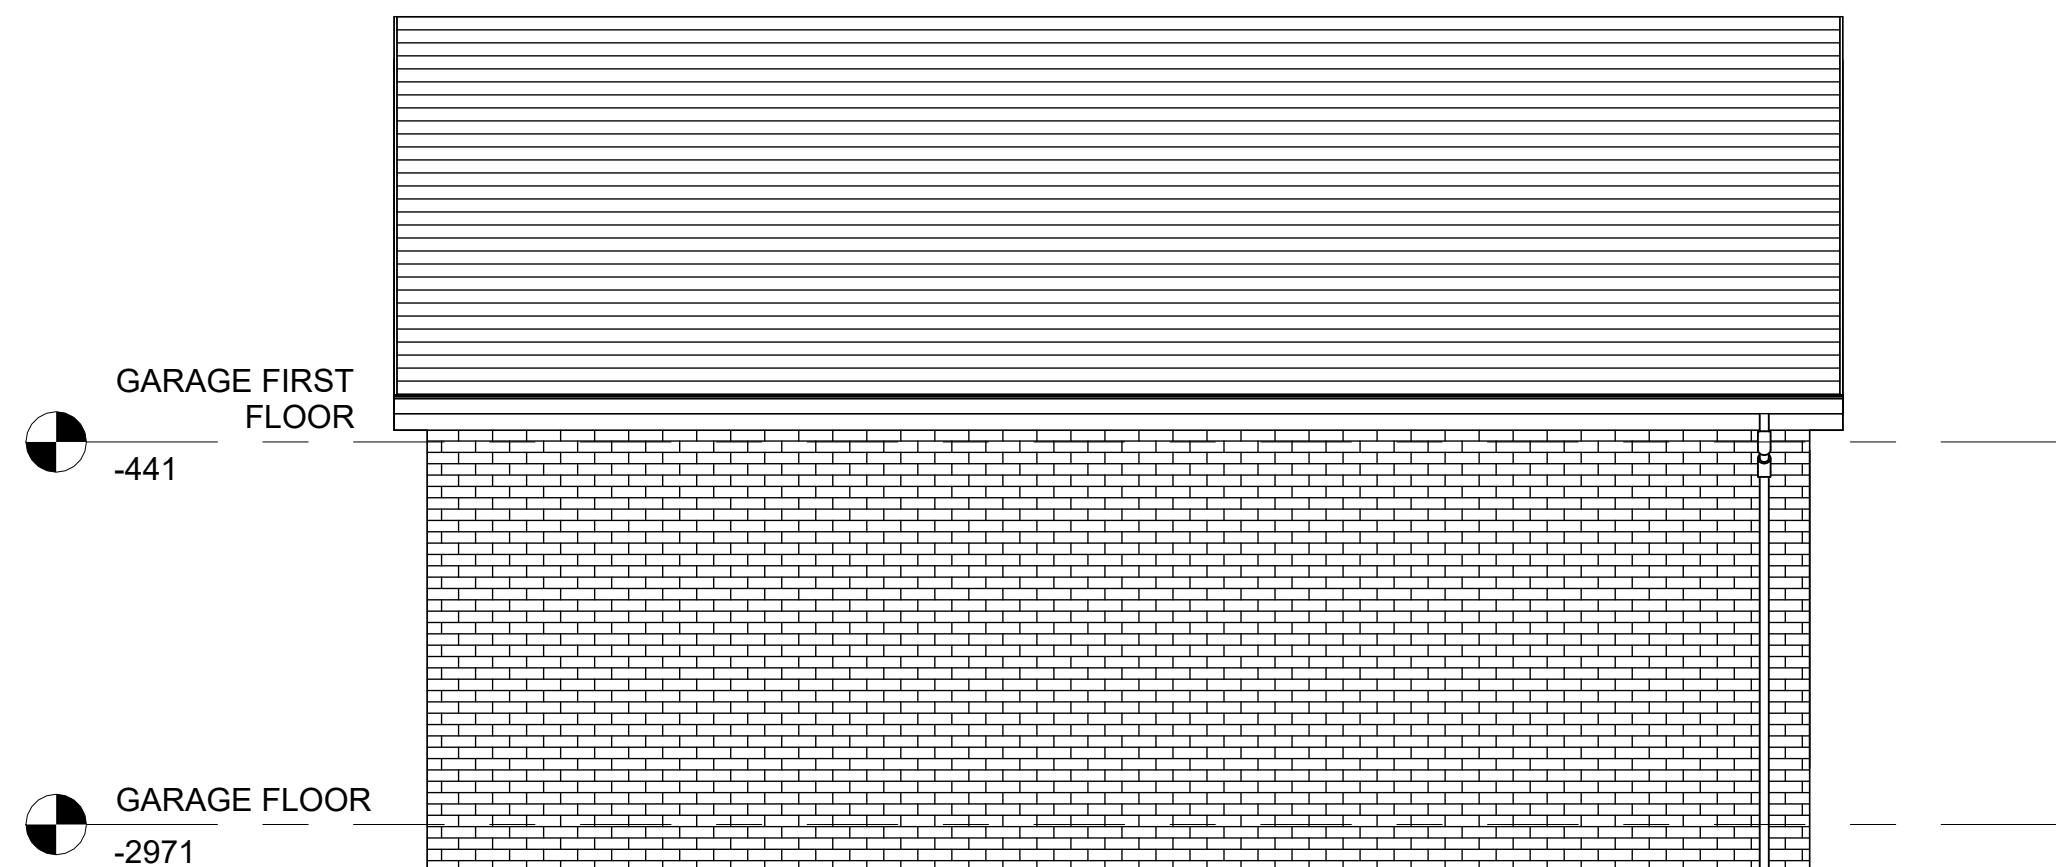

3 PROPOSED REAR OF GARAGE
1 : 50

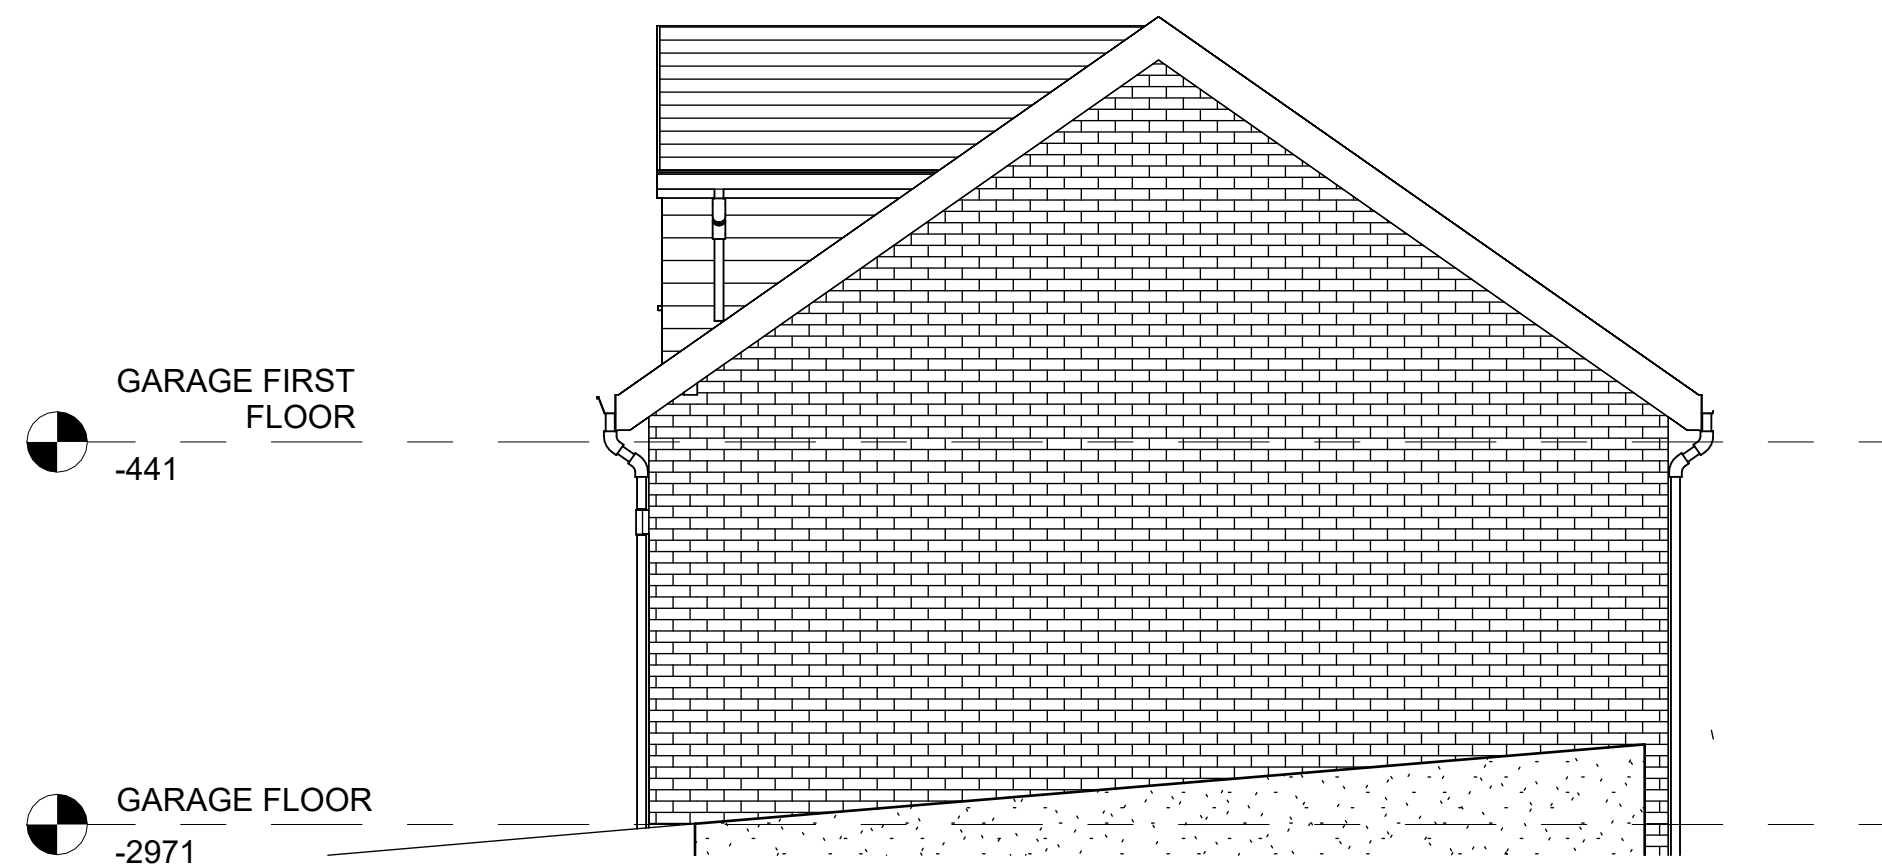

4 PROPOSED RIGHT SIDE OF GARAGE
1 : 50

C PROTECTED BY UK COPYRIGHT LAW

NOTE

1. ALL BUILDERS WORKS TO BE FULLY CHECKED WITH BUILDING REGULATIONS PRIOR TO CONSTRUCTION.
2. FINAL DRAINAGE POSITIONS TO BE CONFIRMED BETWEEN CLIENT AND BUILDER.
3. THESE PLANS ARE FOR BUILDING REGULATION APPROVAL ONLY, IF ANY DISCREPANCIES ARE FOUND ON SITE THEN THE CLIENT SHOULD CONTACT ENHANCED BUILDING PLANS OR THE ASSIGNED ENGINEER.
4. FINAL POSITION/SIZE OF DOOR AND WINDOW TO BE AGREED BETWEEN BUILDER AND CLIENT.
5. STEEL BEAM LENGTHS TO BE CHECKED ON SITE BY BUILDER.
6. ALL DIMENSIONS TO BE CHECKED BEFORE CONSTRUCTION COMMENCES.
7. ROOF PITCH TO BE CHECKED ON SITE BY BUILDER BEFORE ROOF TRUSS ARE ORDERED.
8. FINAL STAIRS POSITION AND MEASUREMENTS TO BE CHECKED AND CONFIRMED BY BUILDER.

REV	DESCRIPTION	DATE
STATUS		



Address: 95 Church Villas
South Kirkby
Pontefract
West Yorkshire
WF9 3 QR
Mobile: 07730666631
Email: scott@enhancedbuildingplans.co.uk

PROJECT
ALTA VISTA, LUND LANE, LUNDWOOD,
BARNSELEY, S

TITLE
BUNGALOW RENOVATIONS
PROPOSED GARAGE PLANS AND ELEVATIONS

CLIENT
JOHN SKELTON

DRAWN BY
SS
CHECKED BY
SS
DATE
08/01/23

SCALE AS
INDICATED @ A1
PROJECT NUMBER
0148

DRAWING NUMBER
0148-EBP-PL-006
REV