



Location Plan


1:1250

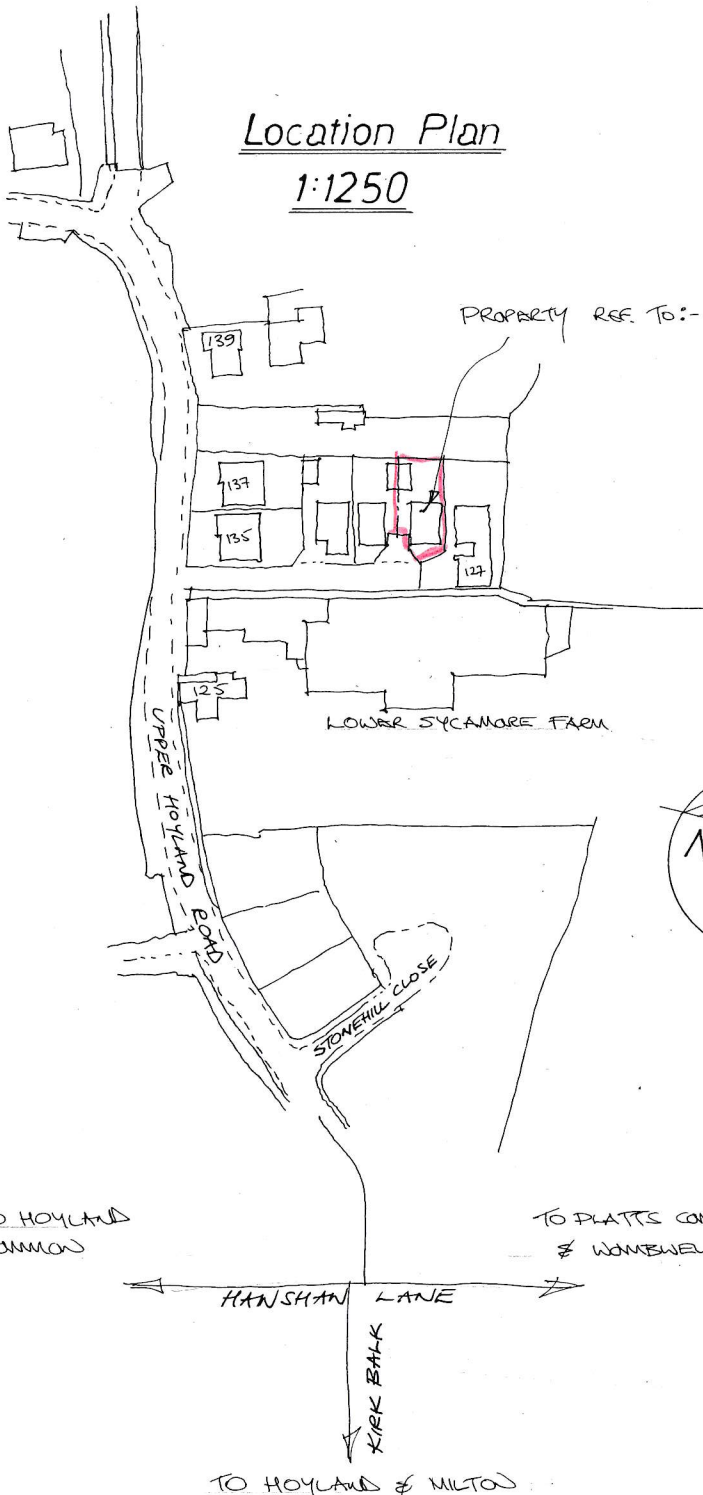

upper hoyland road

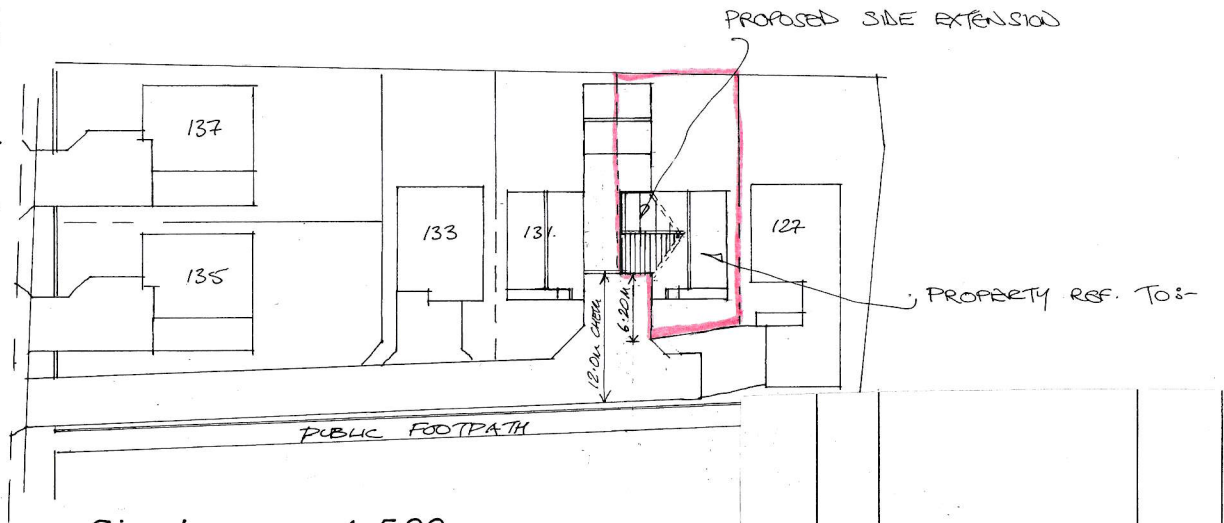

Site Layout 1:500

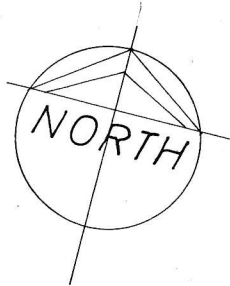

Rev	Notes	Date
A	DRIVE DIMS. ALTERED	04/24

Planning: 2024/0249 B/Regs:

Garry Greetham Associates
Residential Design Consultant
Westwood House
18 Carr Lane
Tankersley
Barnsley S75 3BE
Tel 07786062364

PROJECT	2 Storey Side Extension	
CLIENT	Mr. & Mrs, Chris Pashley	
TITLE	Site & Location Layouts	
ADDRESS	129 Upper Hoyland Rd, Hoyland, Barnsley. S74 9NL	
DRAWN BY	ggg	
SCALE	scale @ A3	DATE Mar 24
DRAWING No	999-01	REV A

Member of the Chartered Institute of Architectural Technologists