




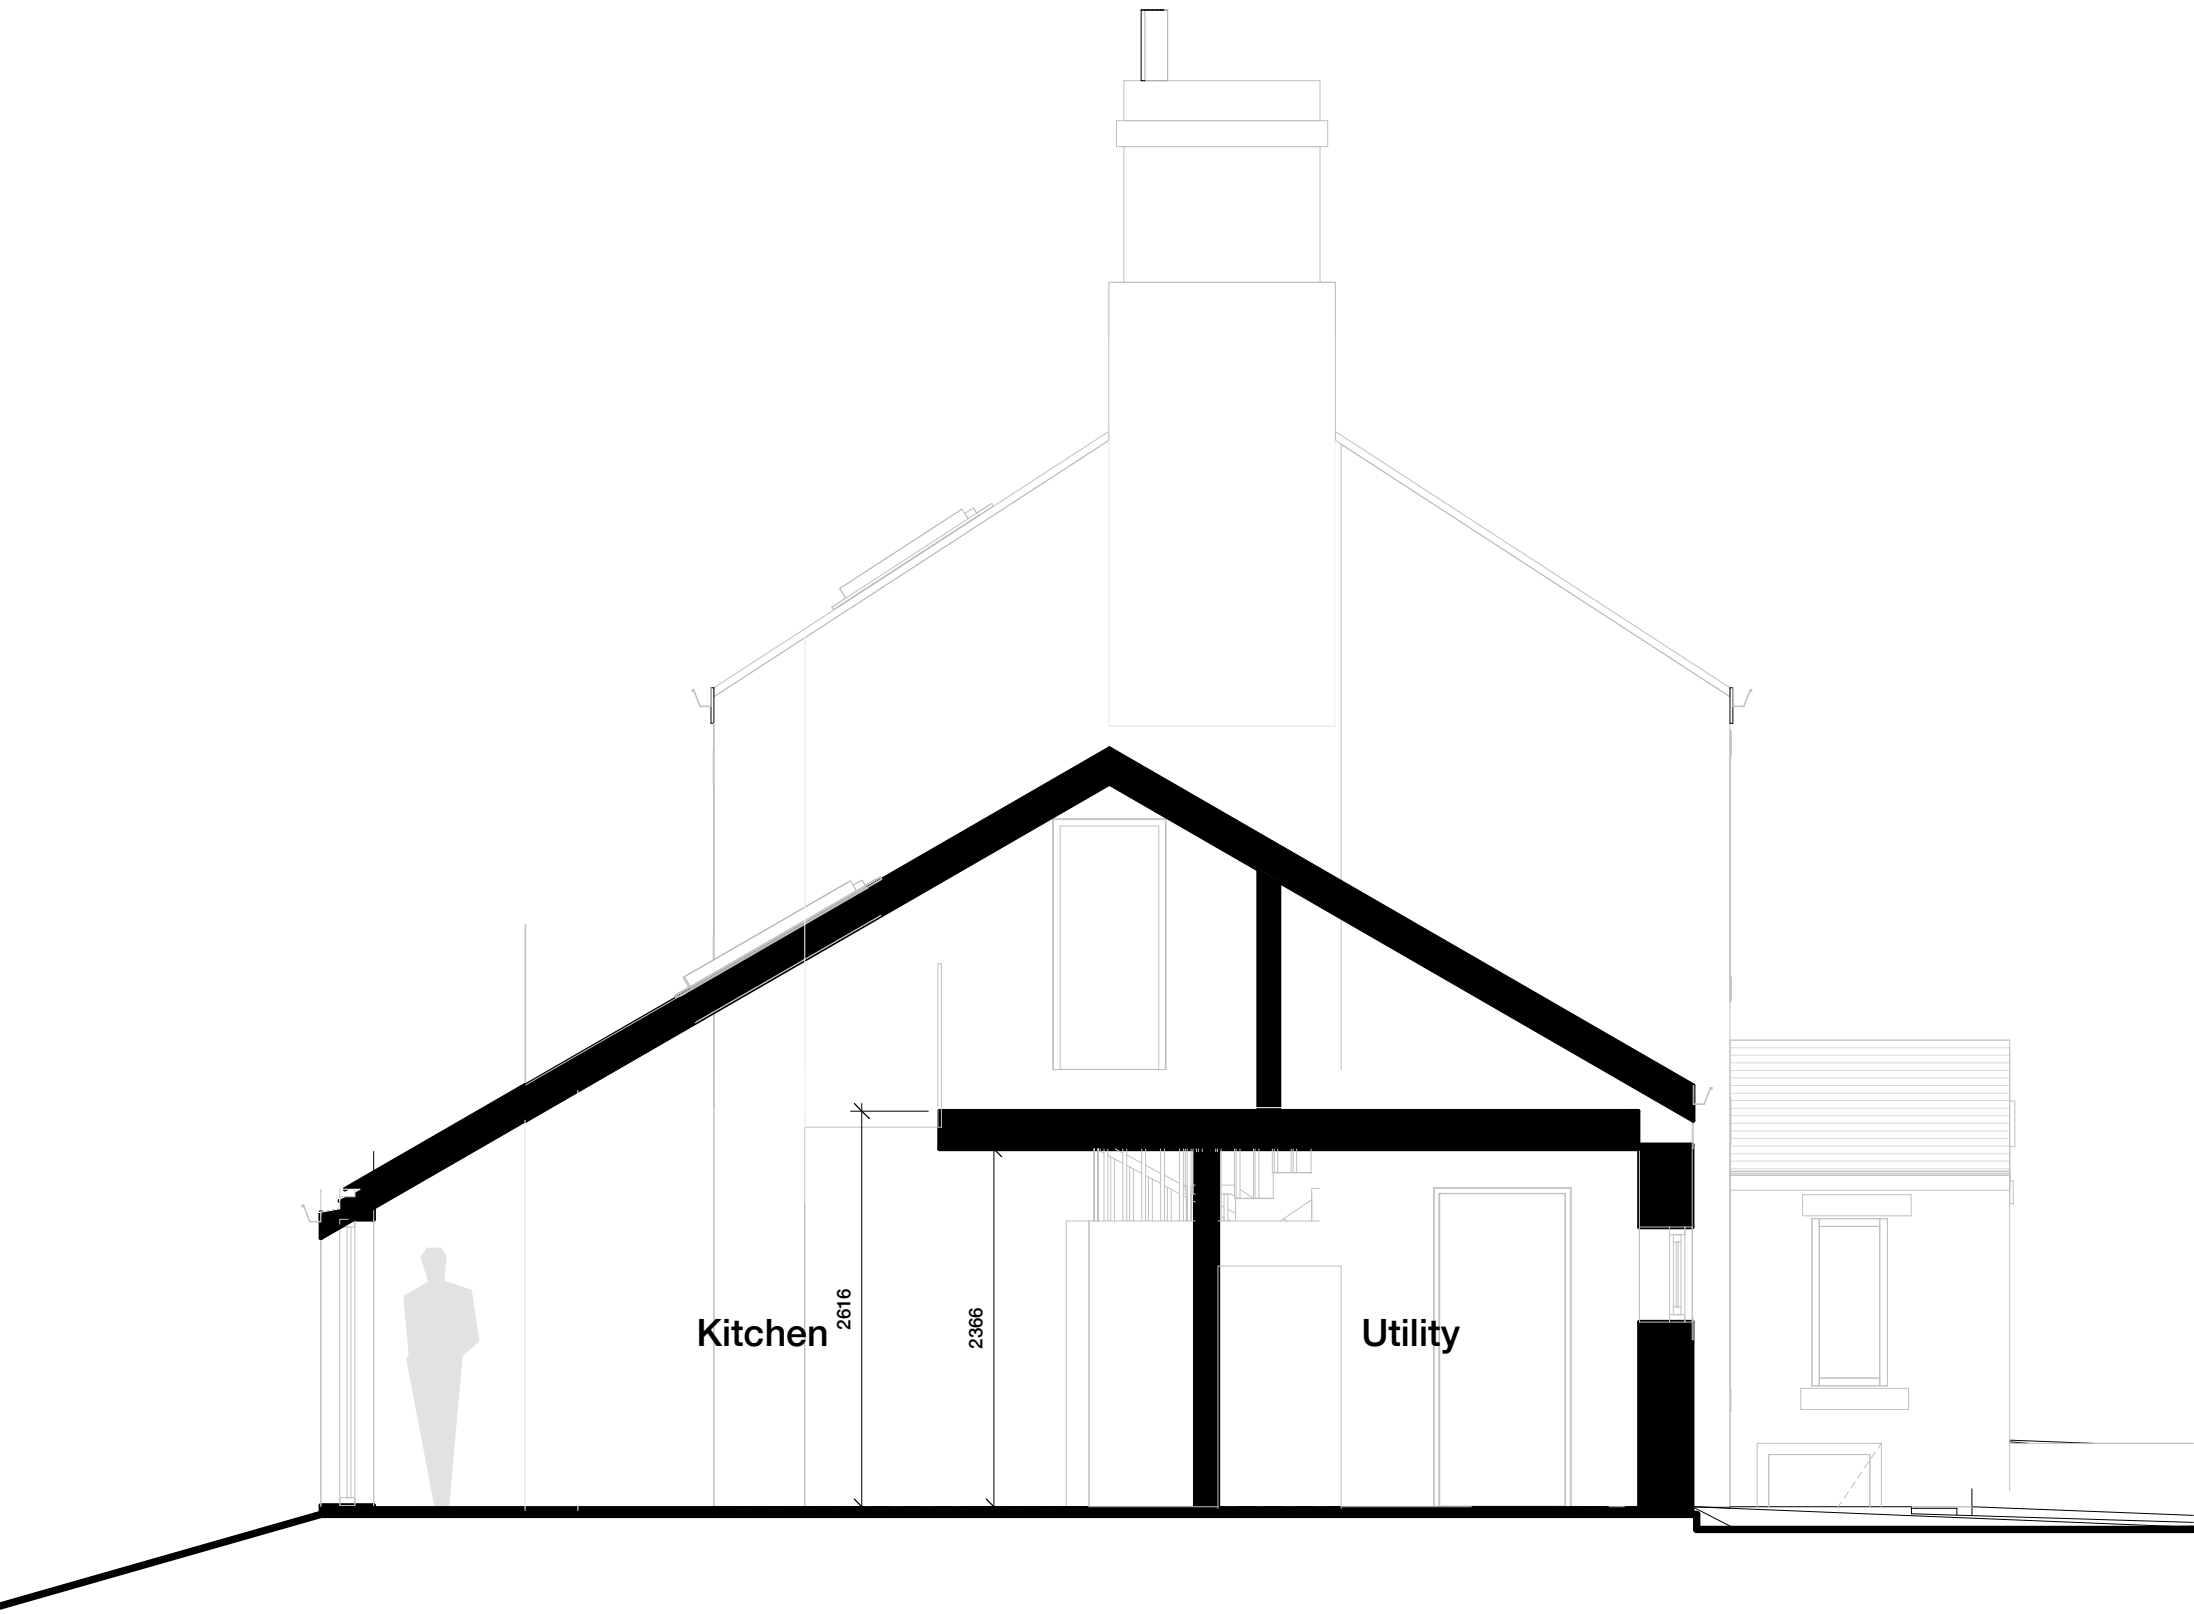


Proposed Section 01
1 : 50

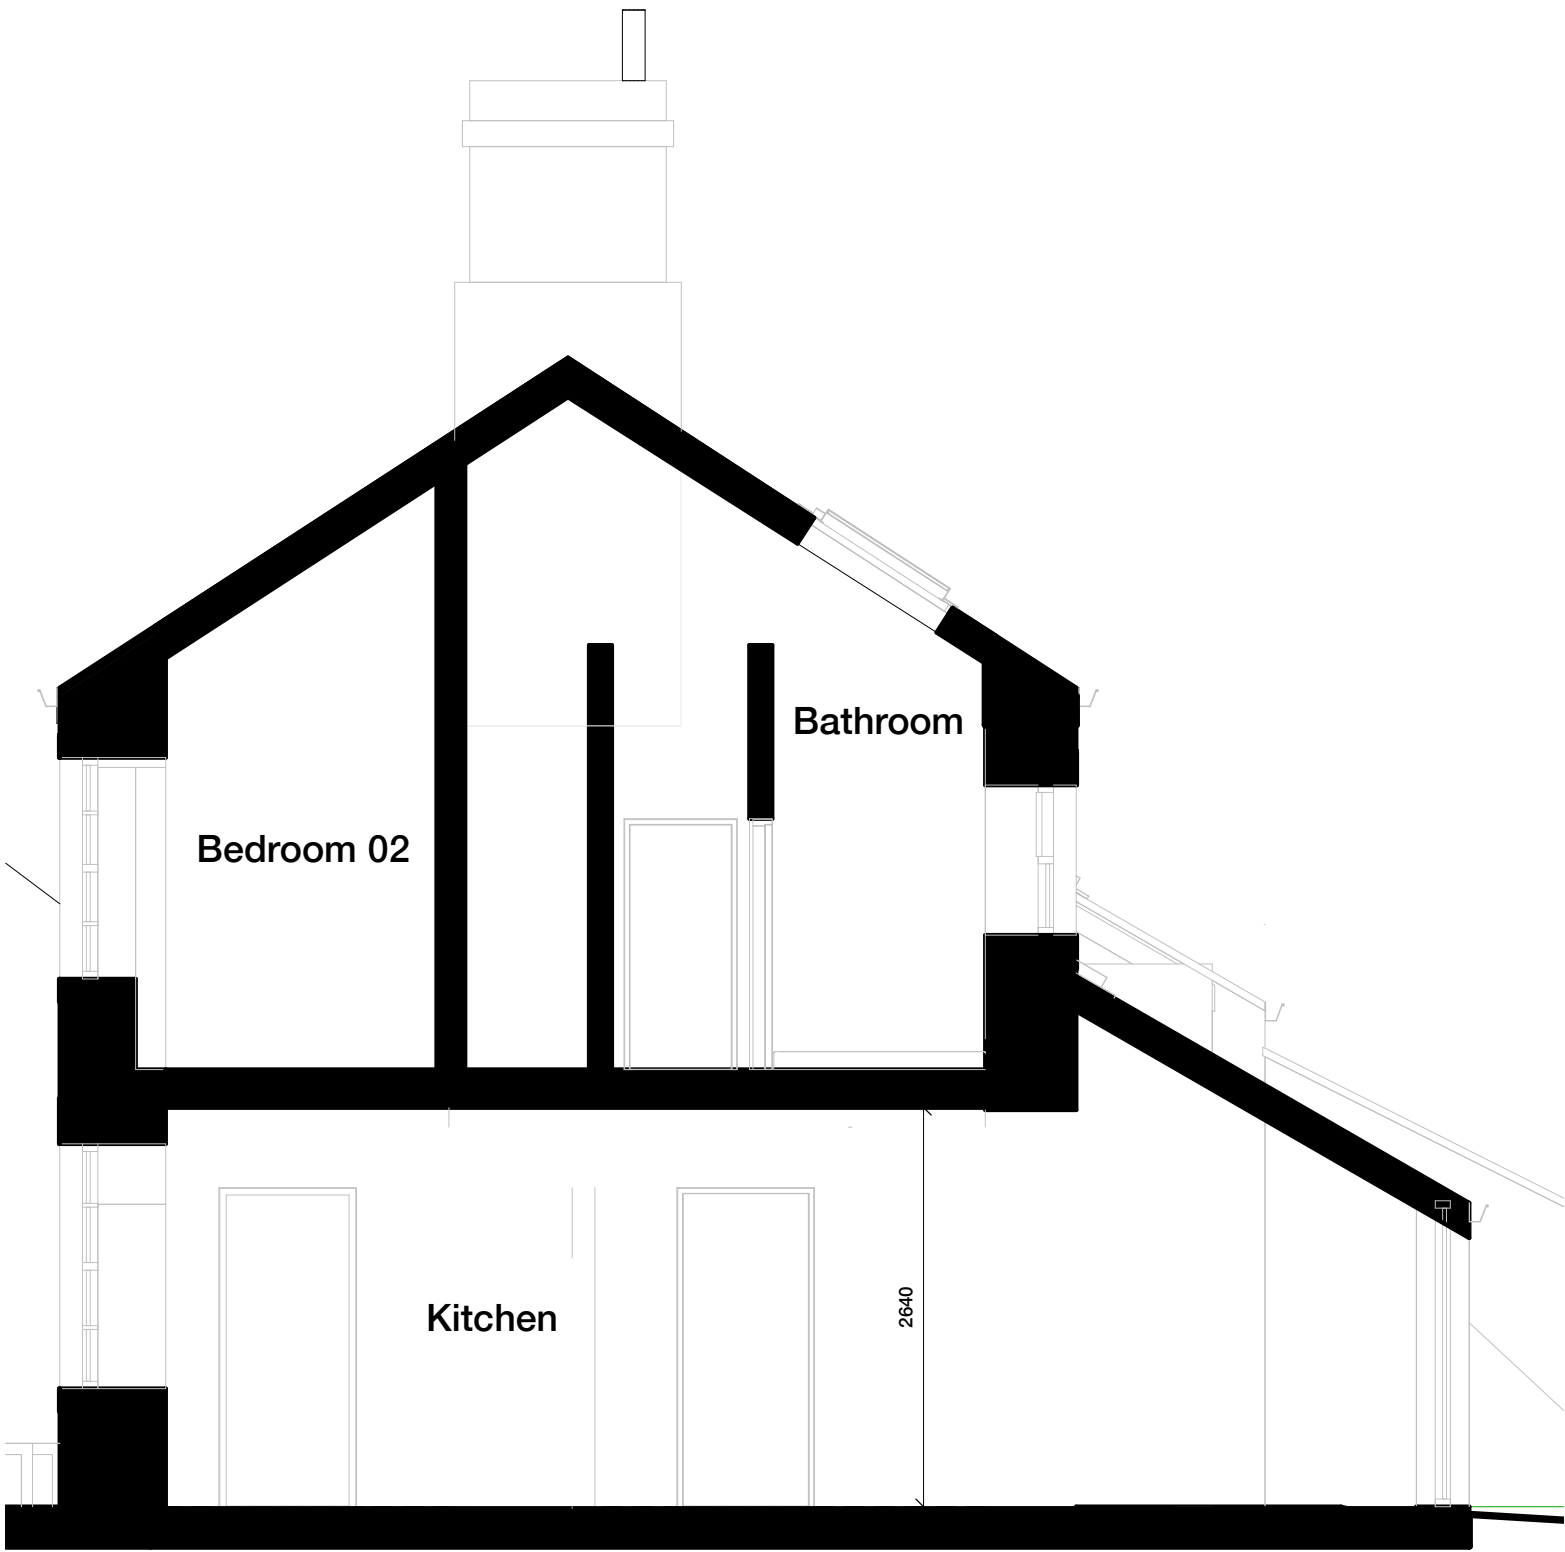


Proposed Section 02
1 : 50

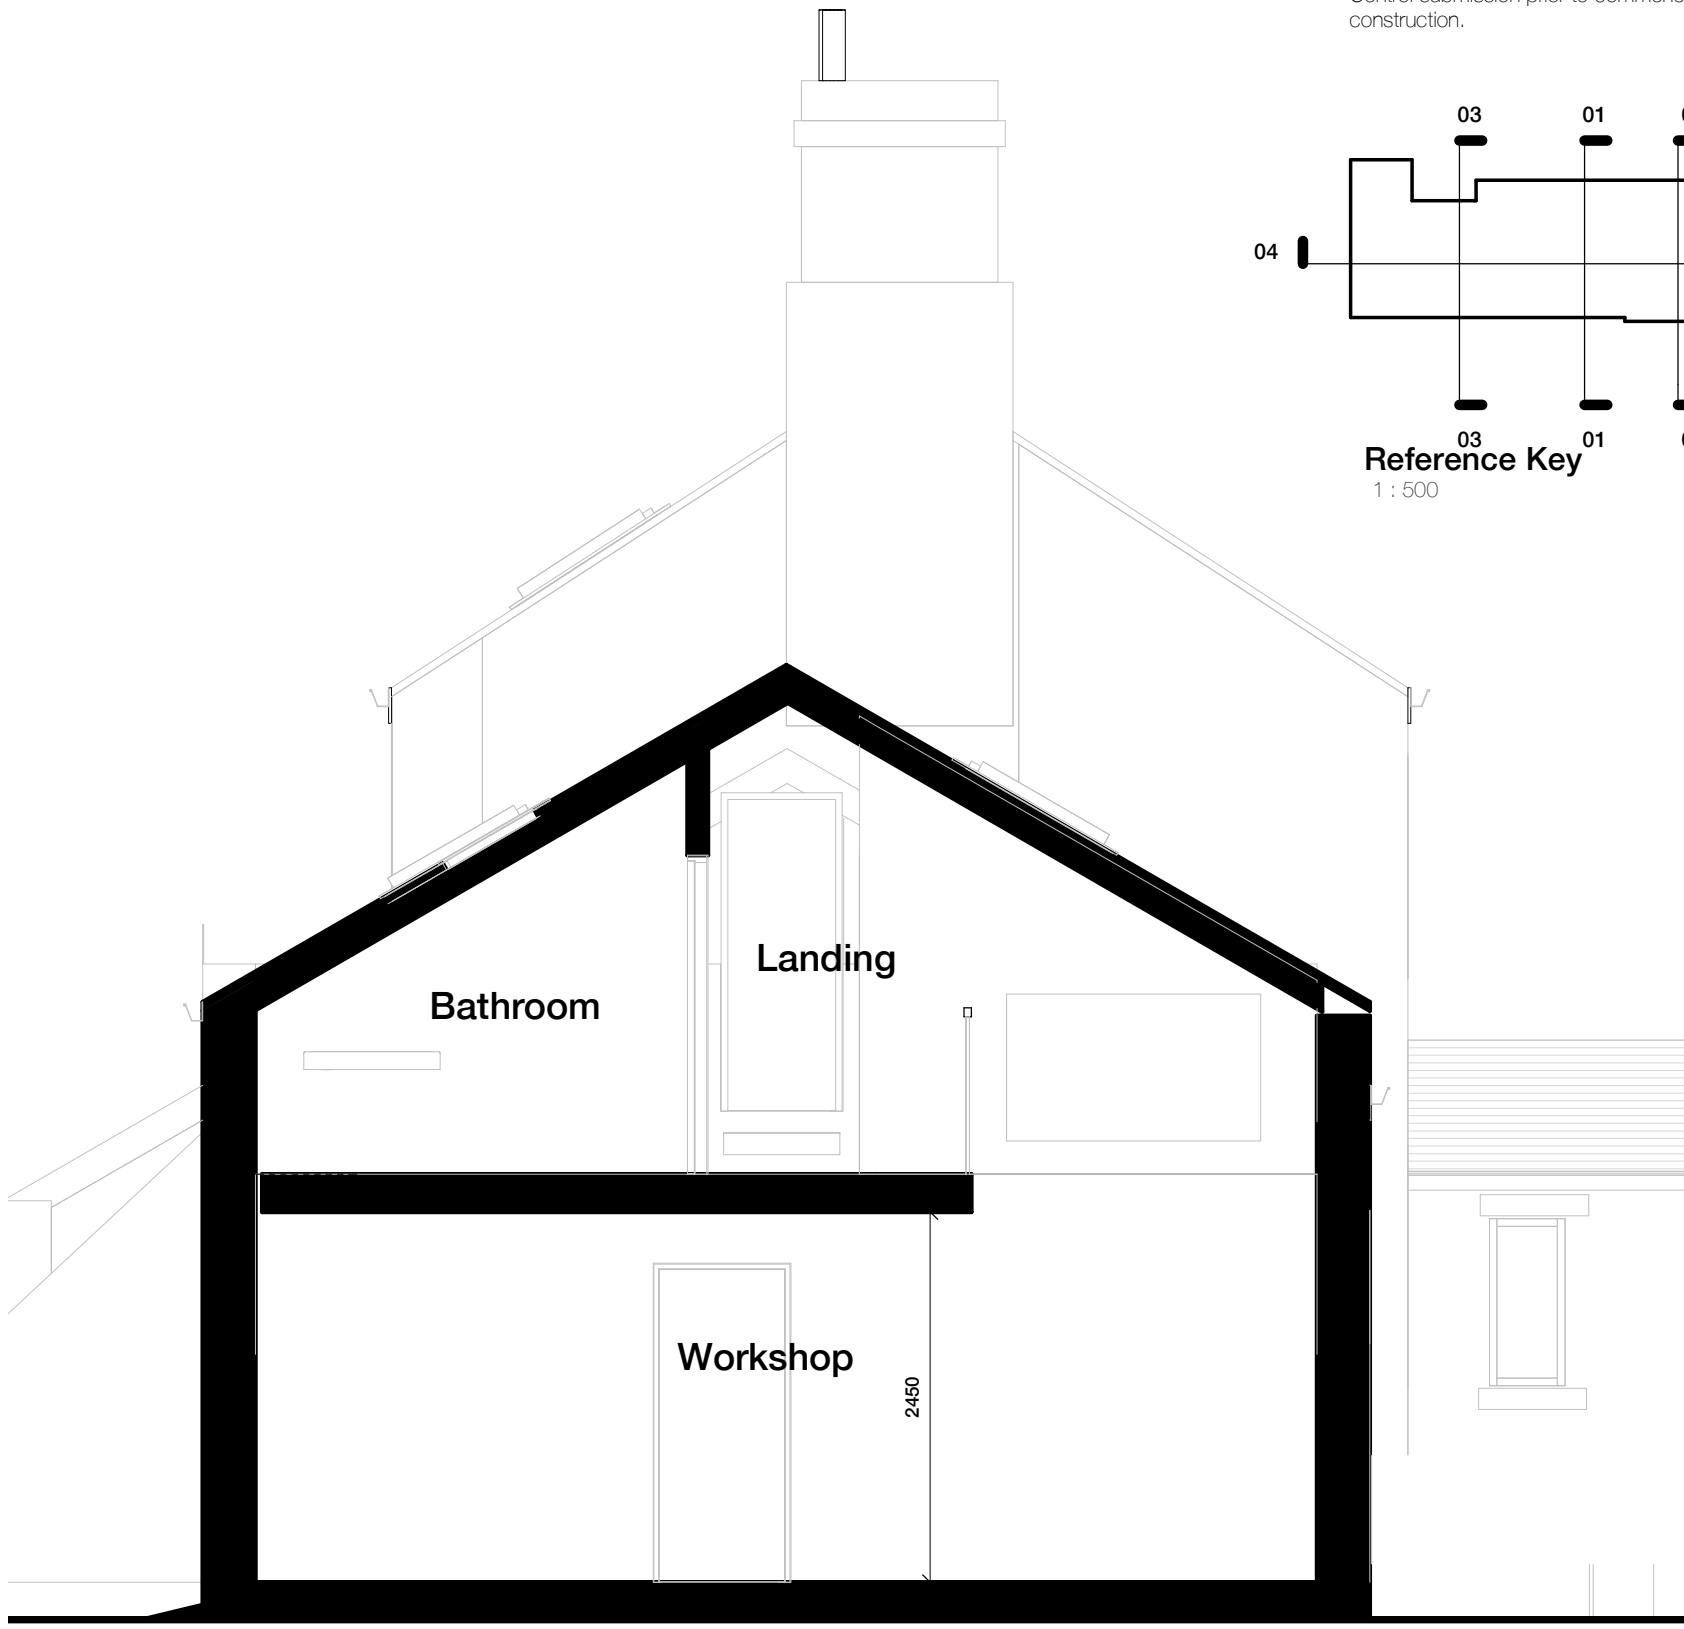

Proposed Section 03
1 : 50

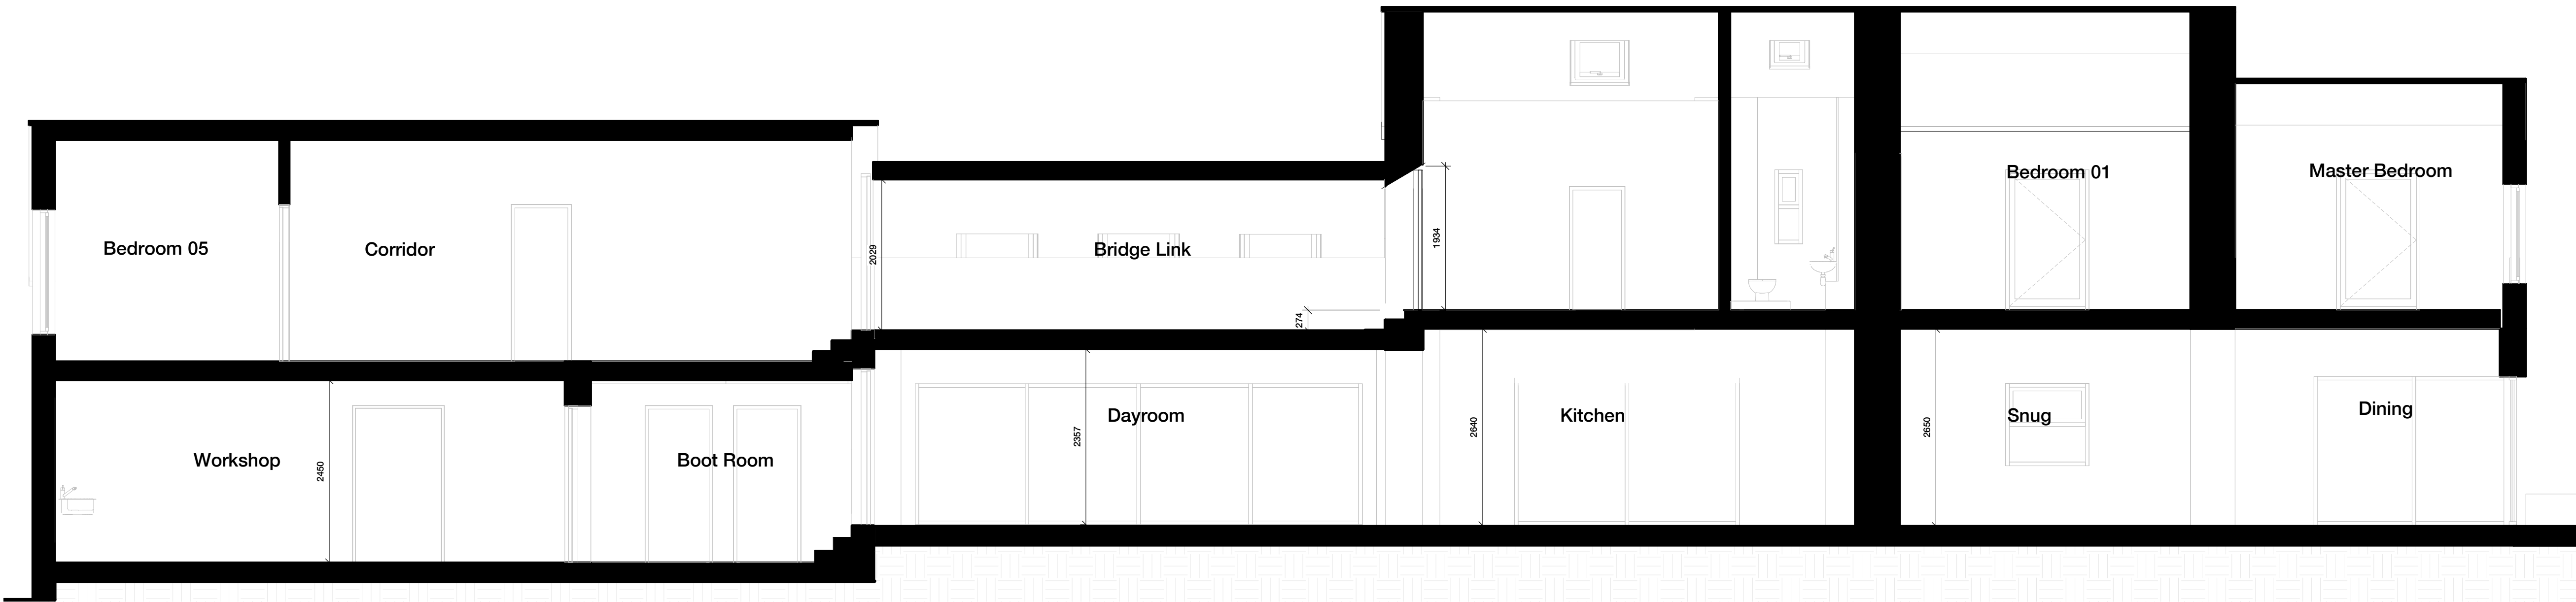

Proposed Section 04
1 : 50

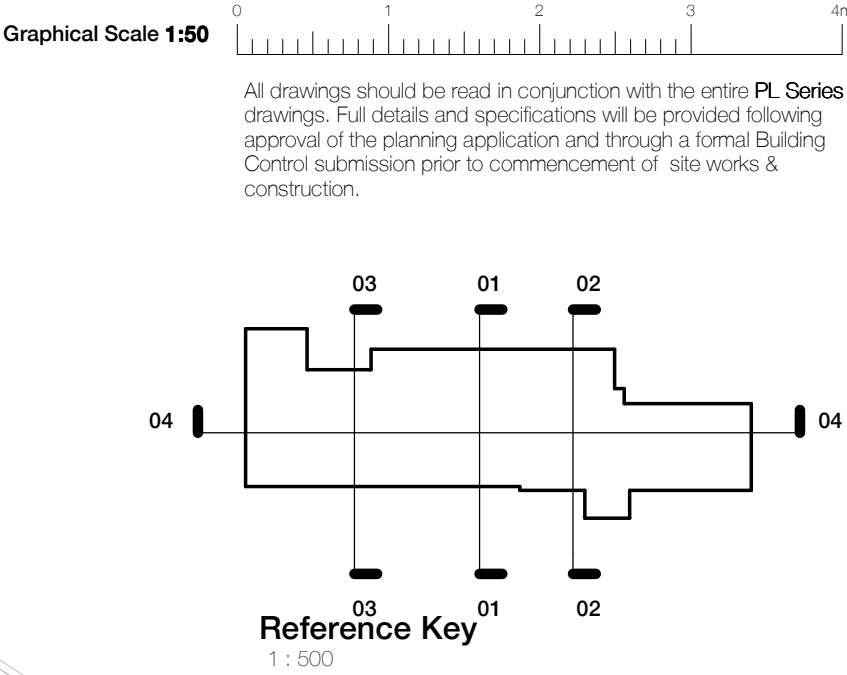

E	Planning Issue	12.04.21	LW
Rev	Description	Date	By

peakarchitects

Broomfield, 8-10 Broomfield Road, Sheffield, S10 2DR

www.peakarchitects.co.uk

Project					
346-2019					
Truncheon Farm, Worley					
Client					
Mark Barton					
Status					
Information	Comment	Approval	Tender	Construction	As-Built
☐	☐	☒	☐	☐	☐

Drawing	
PA - PL - 014	
Farm House Proposed Sections	
Revision	E
Date	18.02.2020
Scale	As indicated @ A1

PLANNING