


Roof slope to be determined on site to match
the proposed main roof ridge height or 30 deg
The height to the top of the wall plate has been
kept to a min of 2.1m

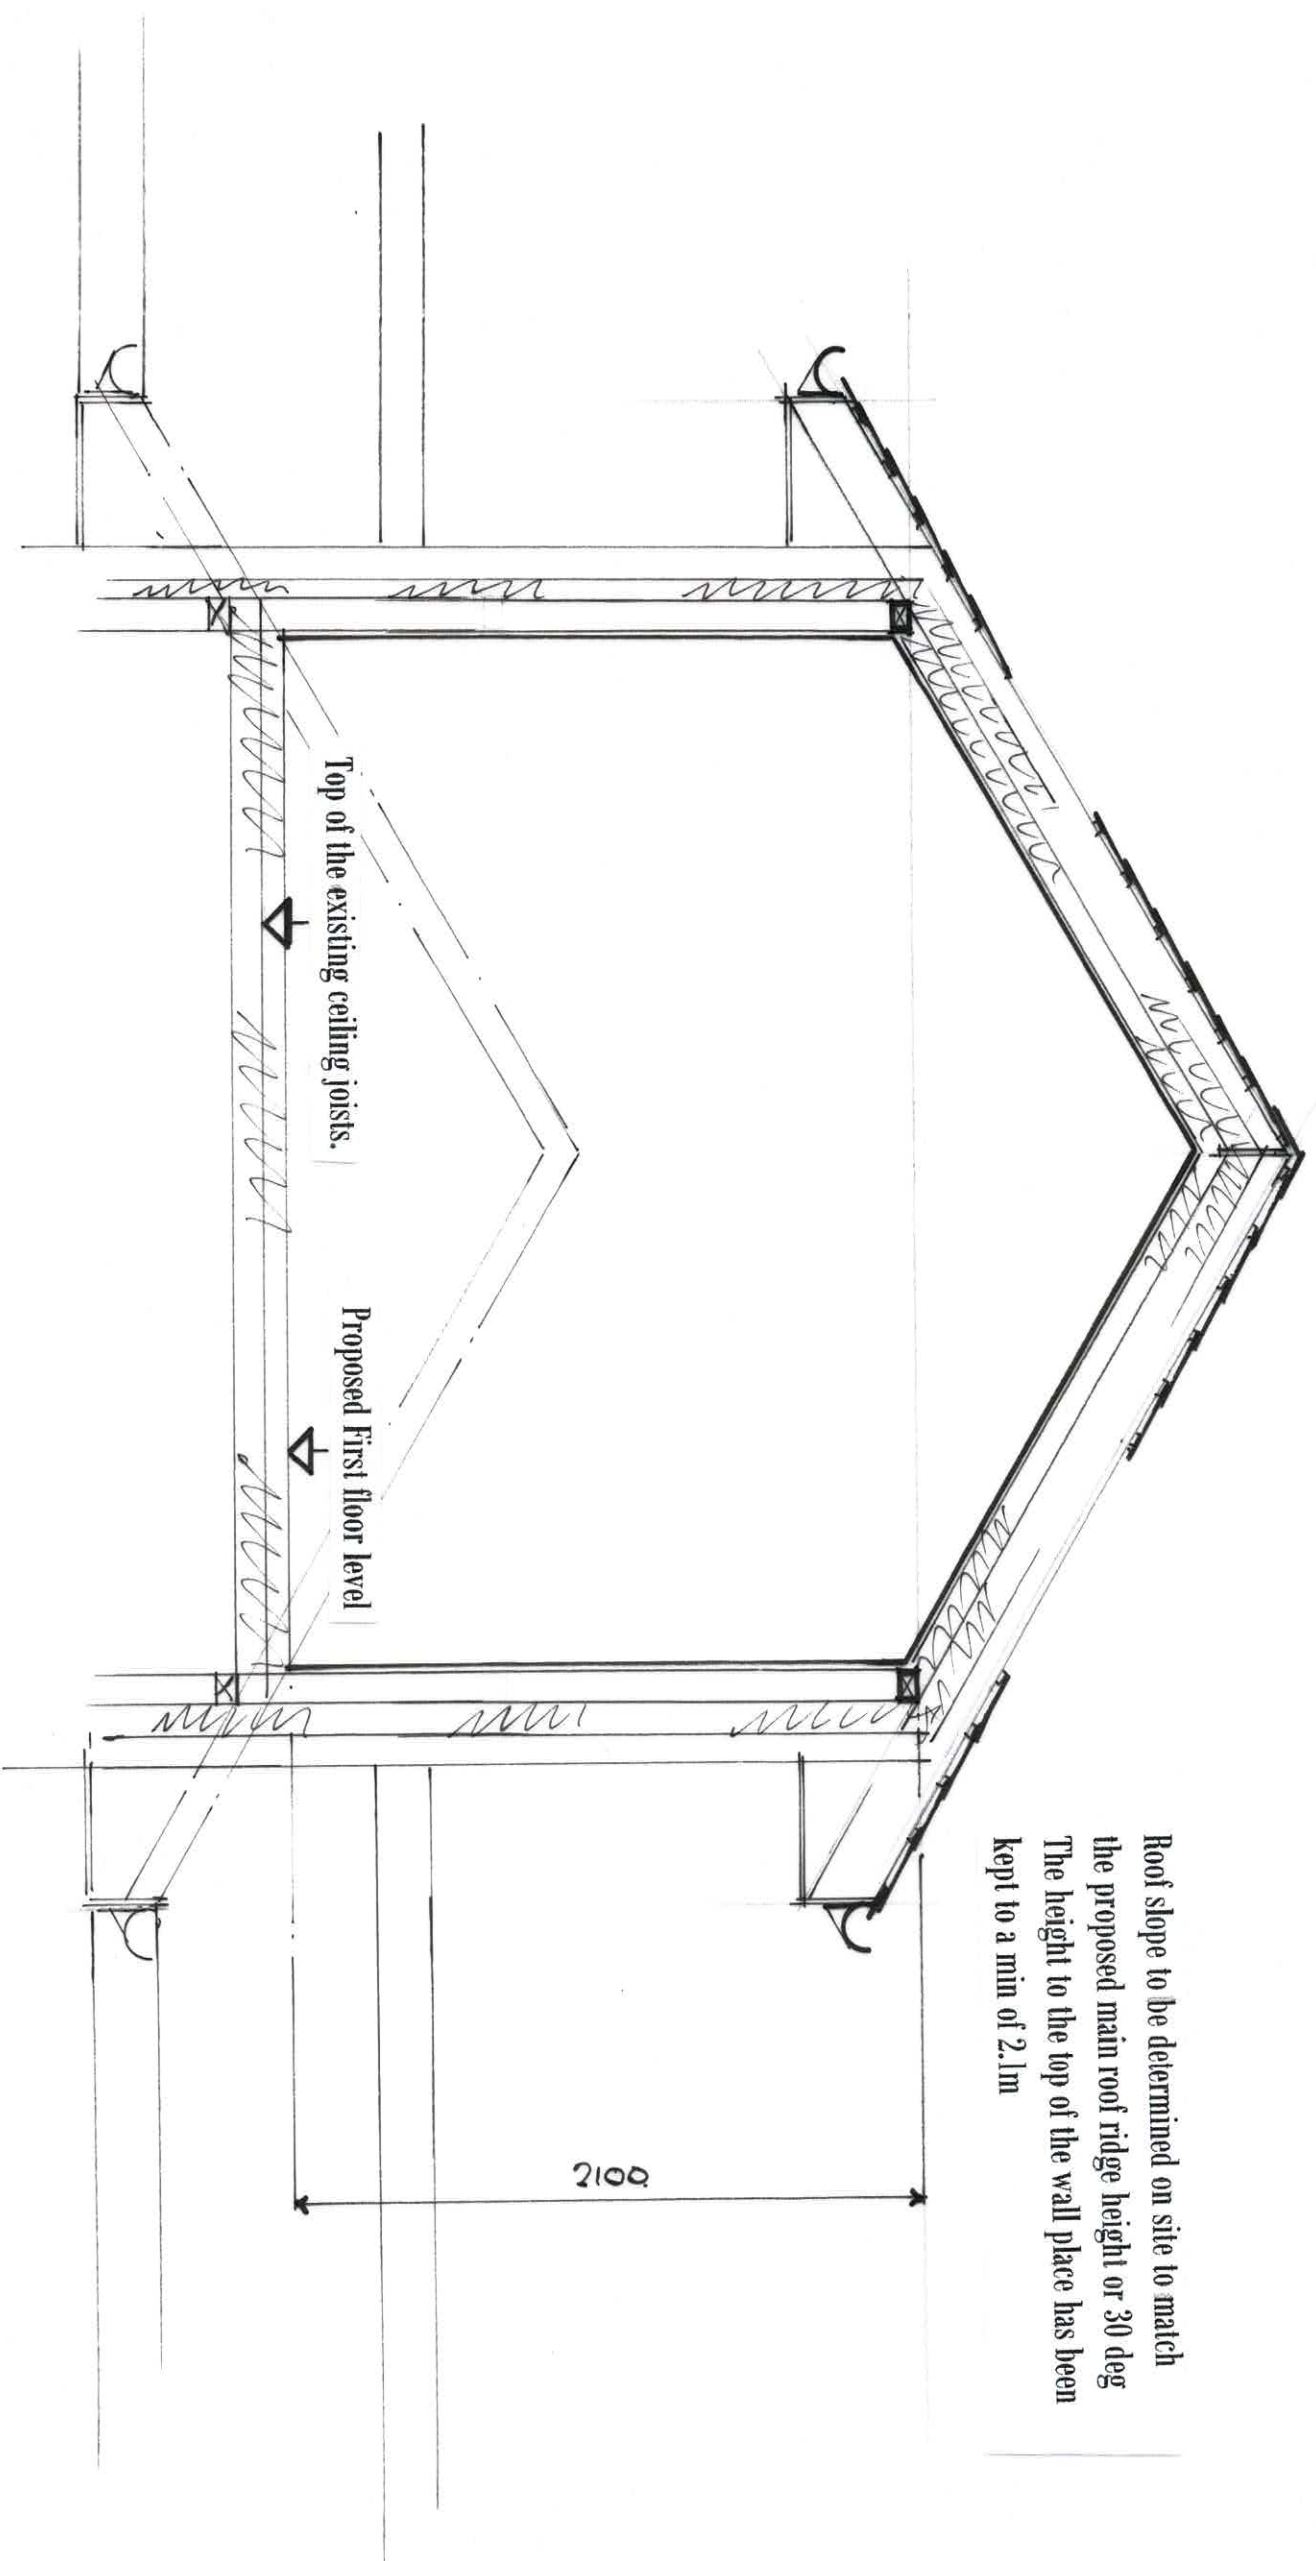

Greystones
Church Lane
Cawthorne
Barnsley

Proposed Section on 3 - 3

1 : 25 @ A3