
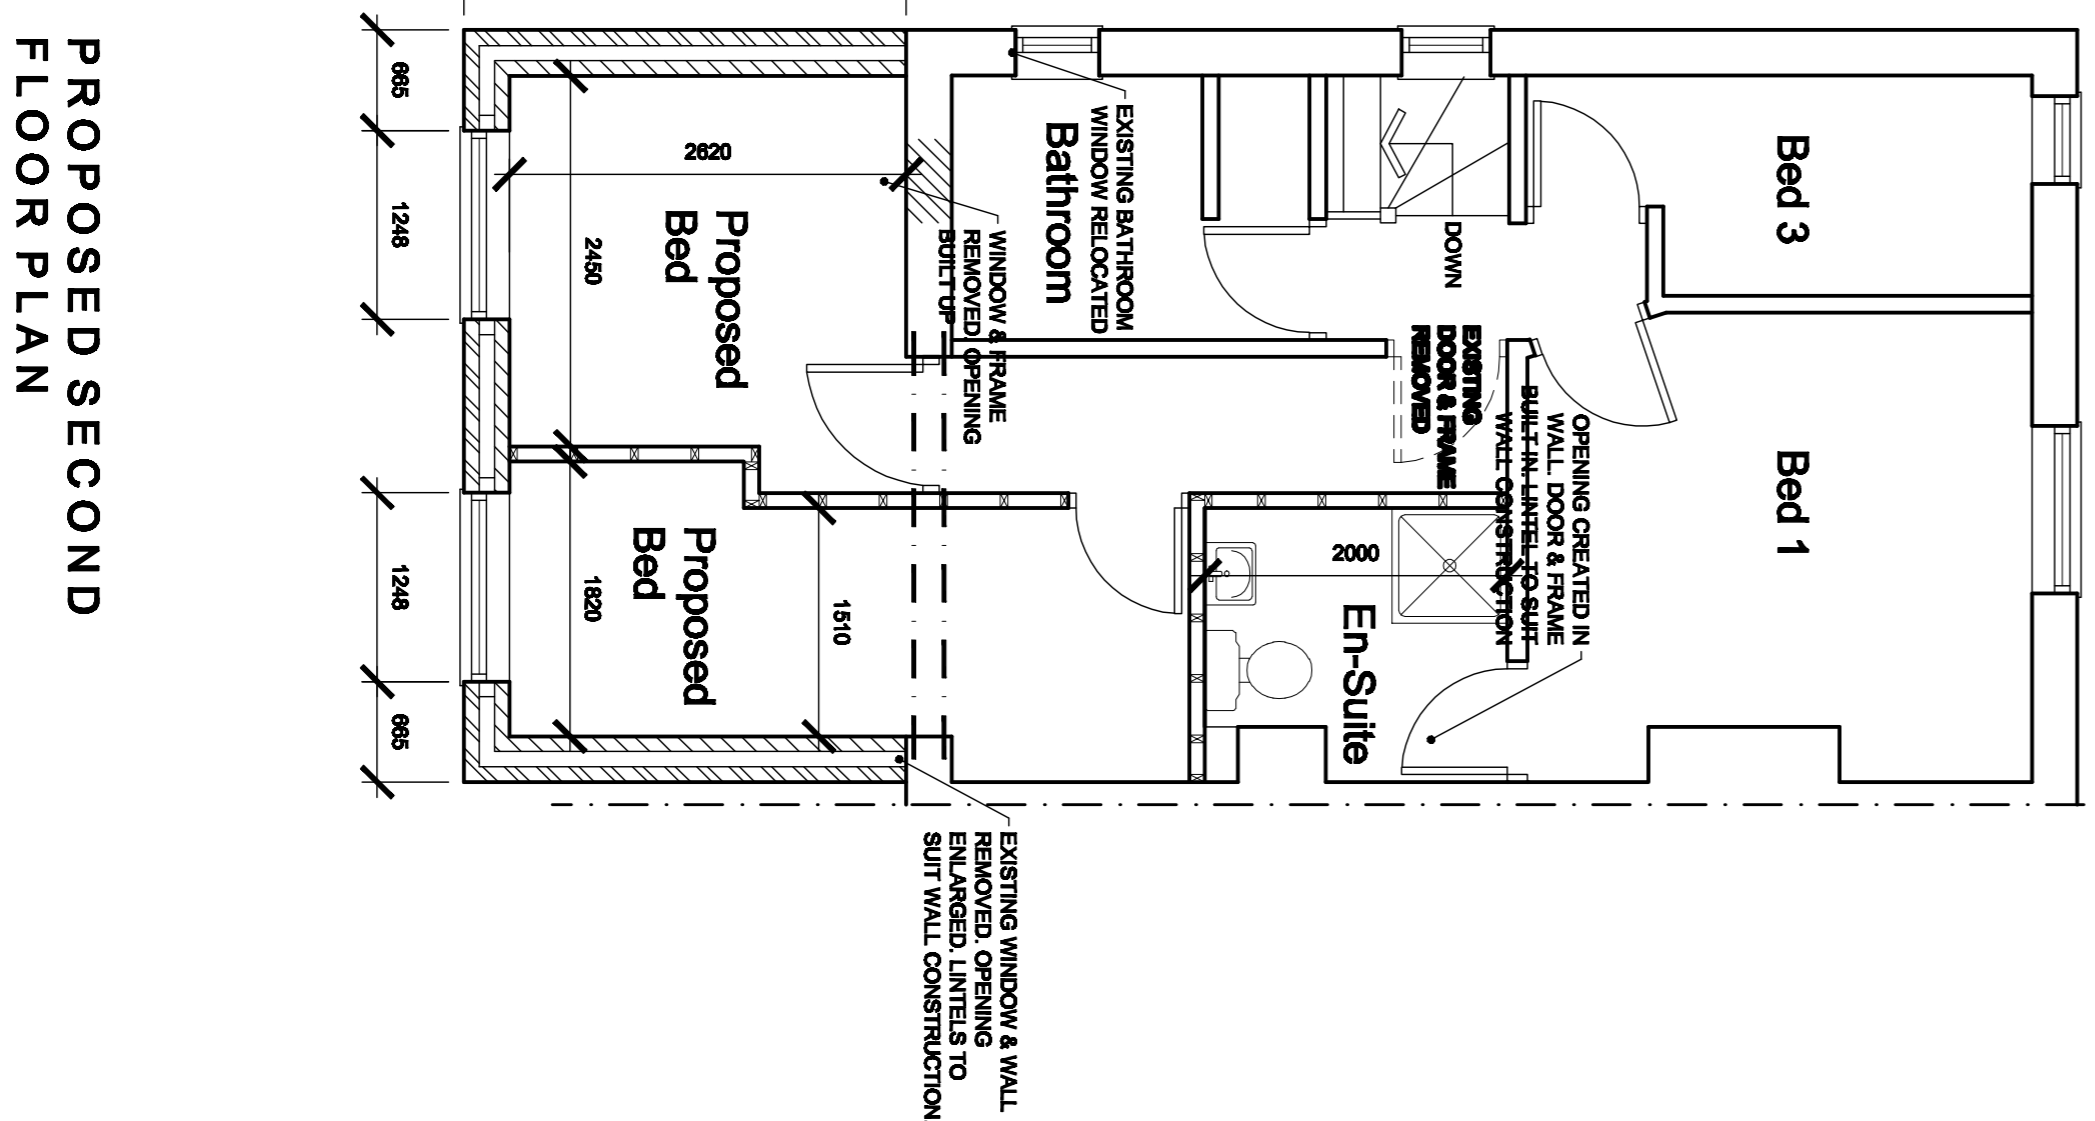
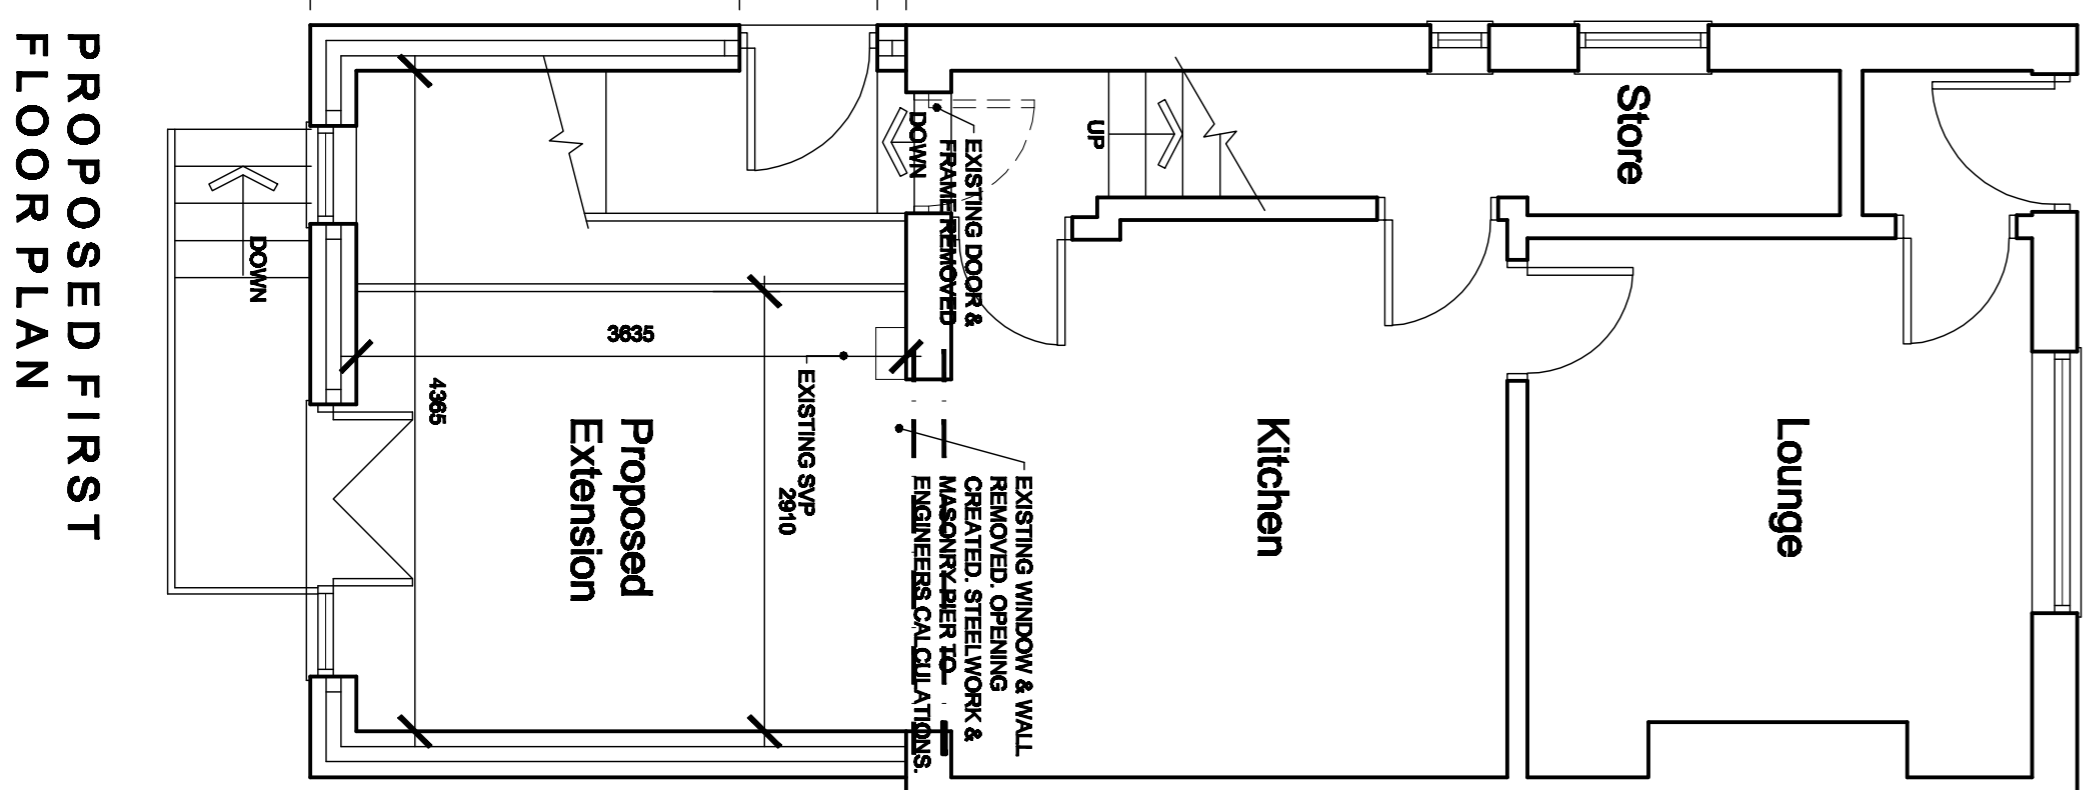


LOCATION PLAN
Scale 1:1000

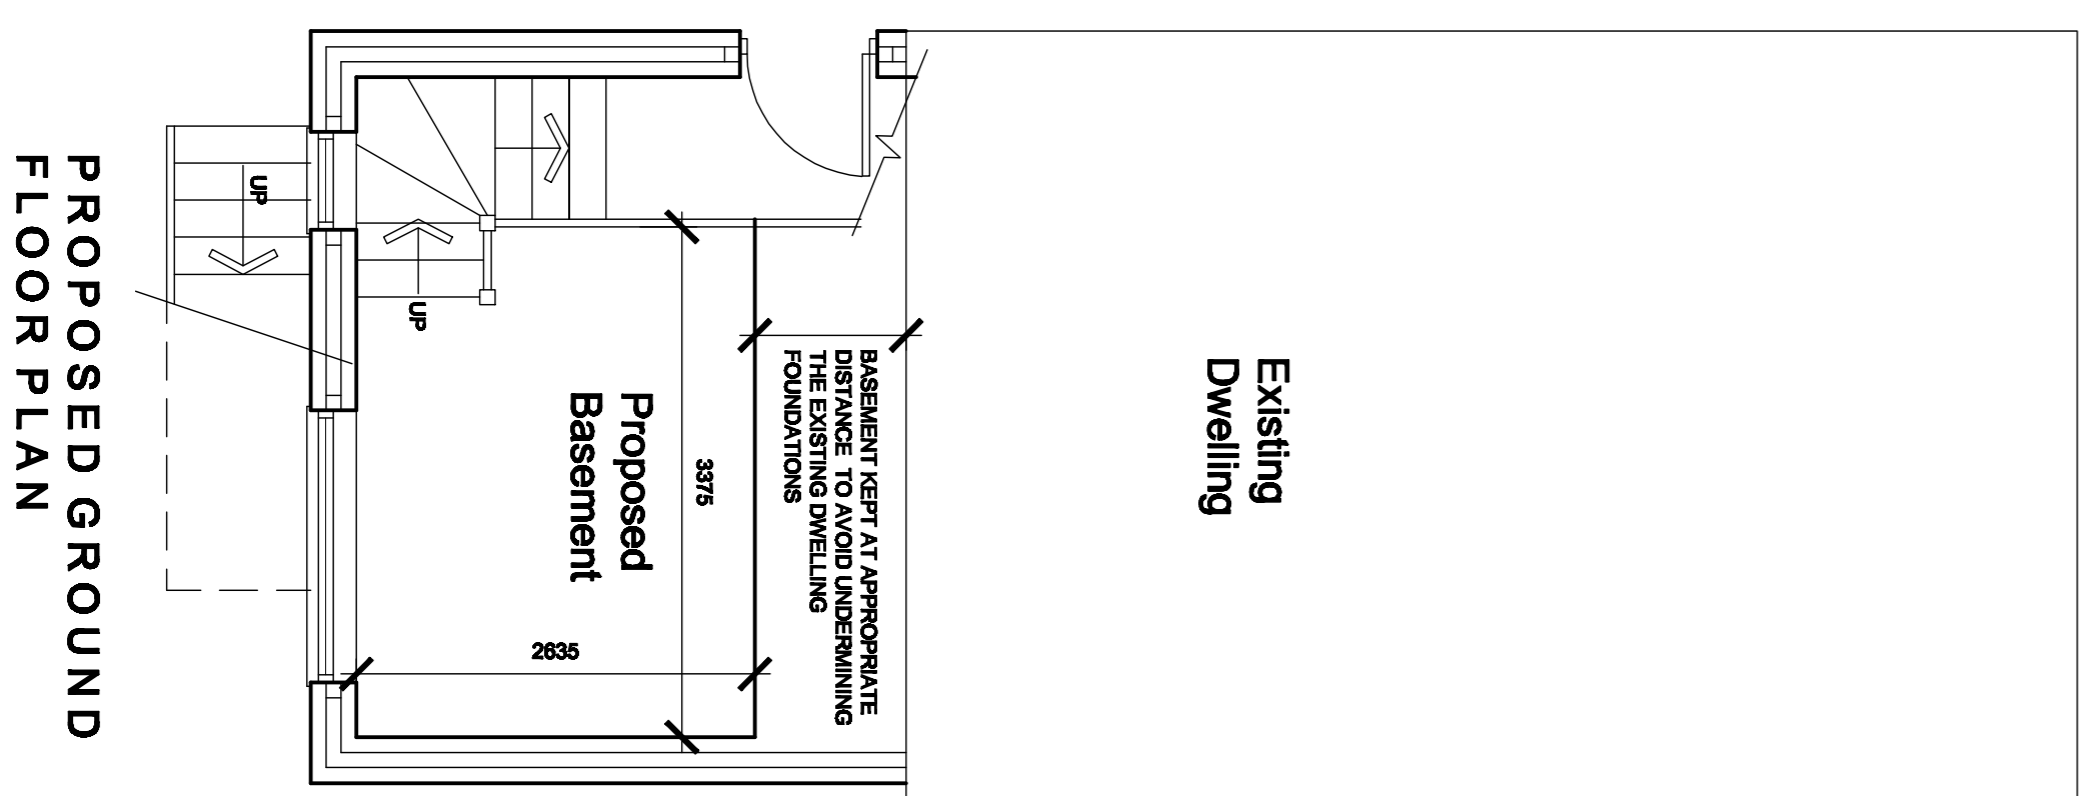

White Agus Partnership
PROVIDENCE VILLA,
42 SACKVILLE STREET,
BARNSELEY,
S70 2DB
SURVEYORS AND BUILDING DESIGN CONSULTANTS

Phone: 01228 209442
Fax: 01228 268300
Email: info@whiteaguspартnership.co.uk
Web: www.whiteaguspартnership.co.uk

Project: PROPOSED REAR EXTENSION AT
24 WINTER ROAD
BARNSELEY, S75 2EN

Client: MR COLLINS

Drawing Title: SCHEME 1 - BASEMENT PLANS & ELEVATIONS

Date: FEB 2010

Ref: 09-102

Scale: 1:50 & 1:100 @ A1

Dwg. No: 01

Rev: A

Date	Issue	Description	Date	Issue	Description
14/10	1	REVISION TO DIMENSIONS			