



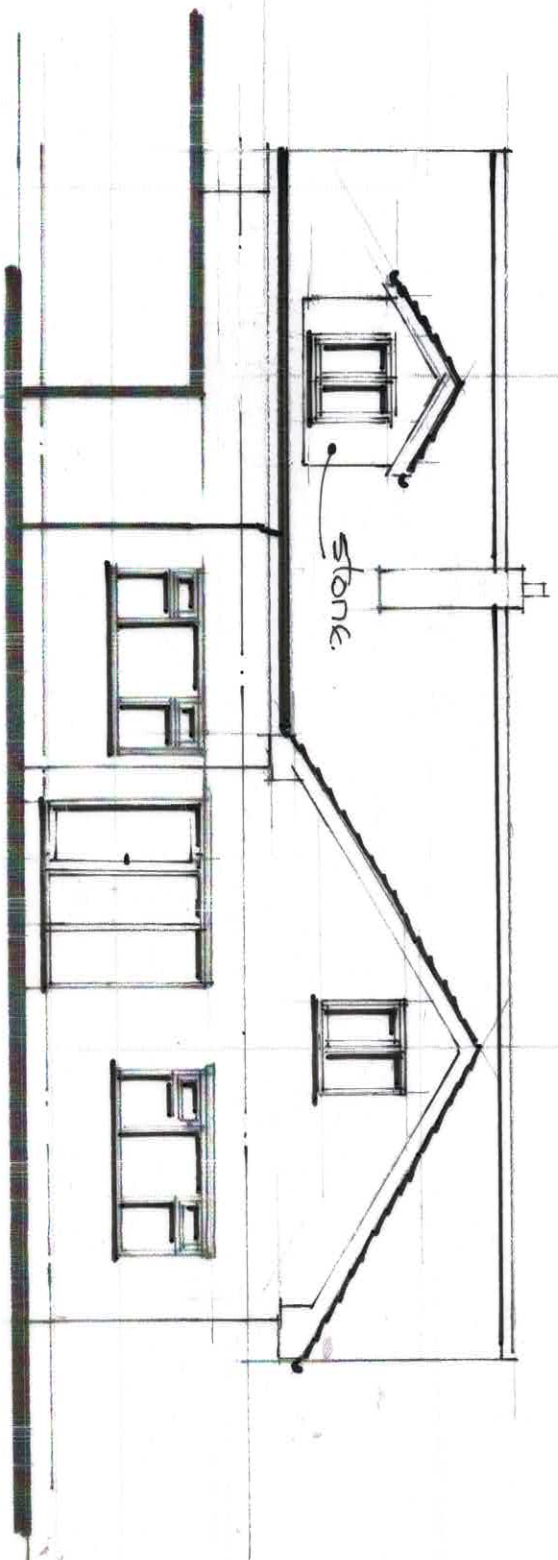


Front Elevation

PVC or similar cladding material to
sides of dormer walls to match the fascia/ soffits

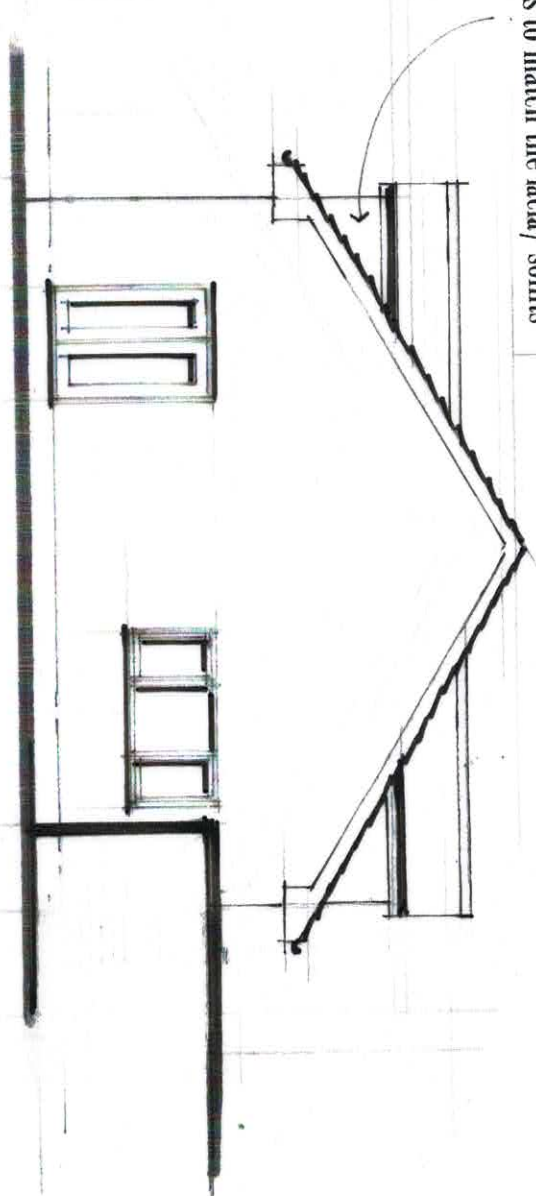

Side Elevation on A


New external stonework to match existing.

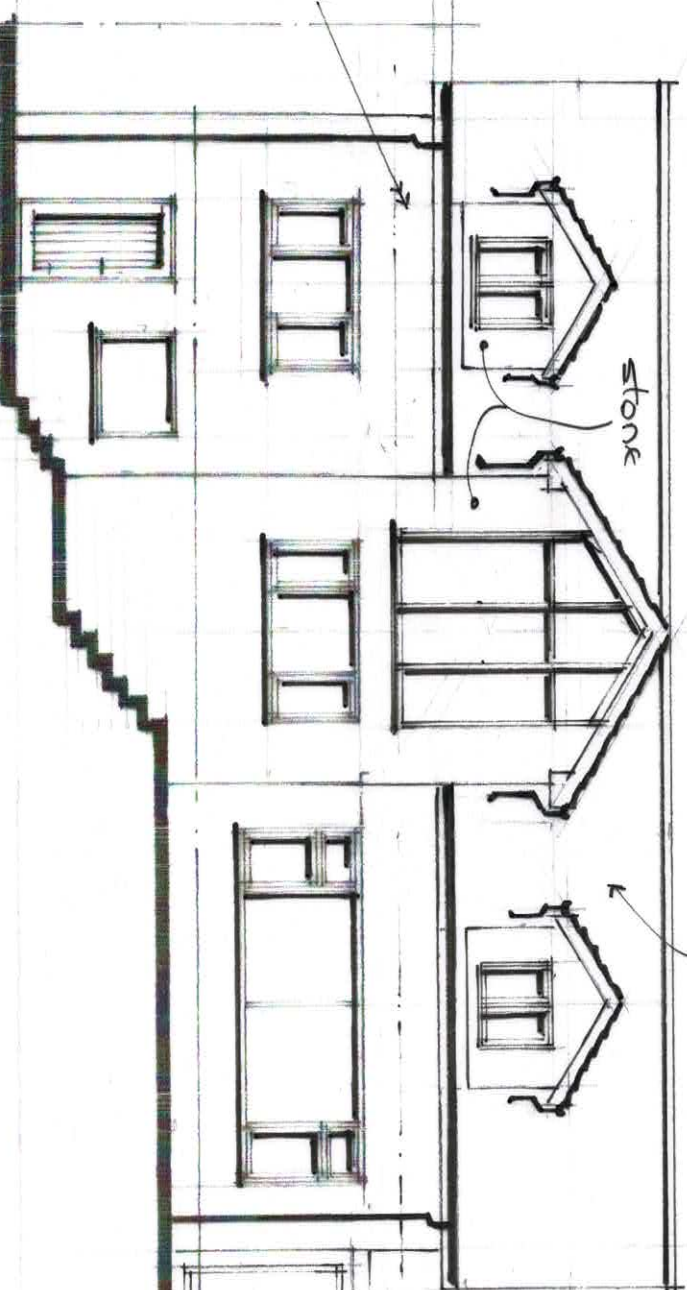

All roof tiles to match existing.

Rear Elevation

Greystones
Church Lane
Cawthorne
Barnsley

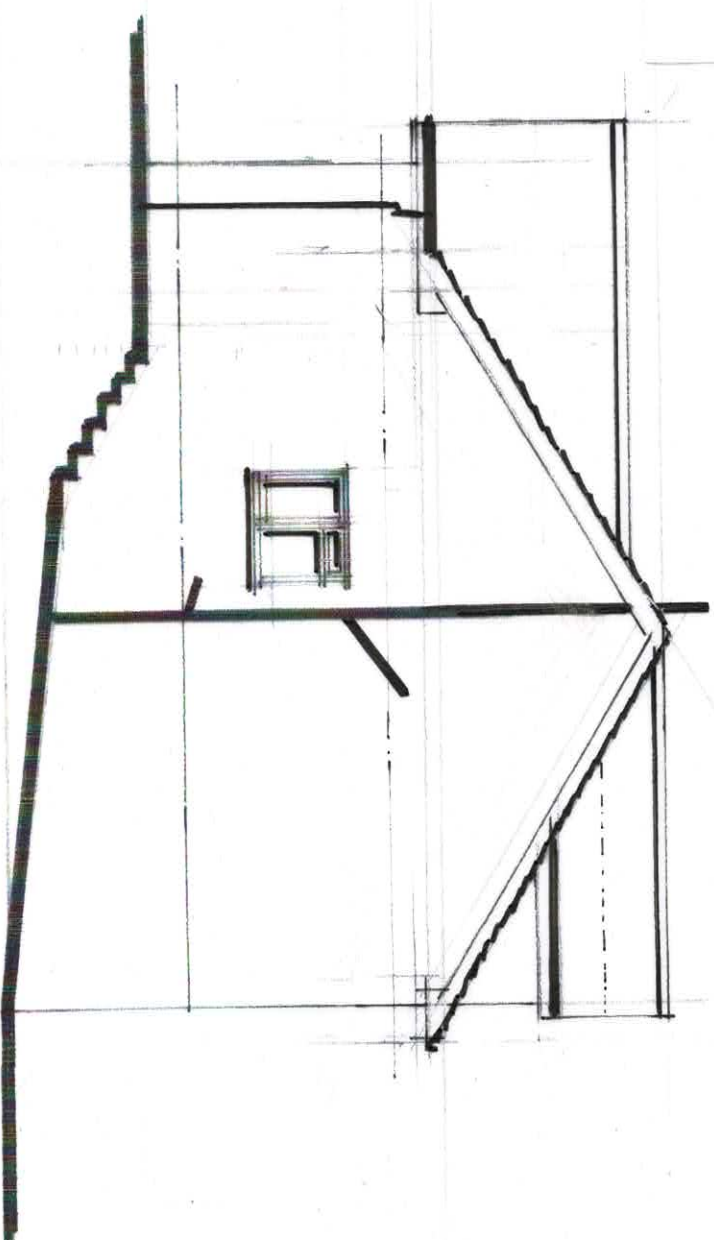

Side Elevation on B

Proposed Elevations

1 : 100 @ A3