


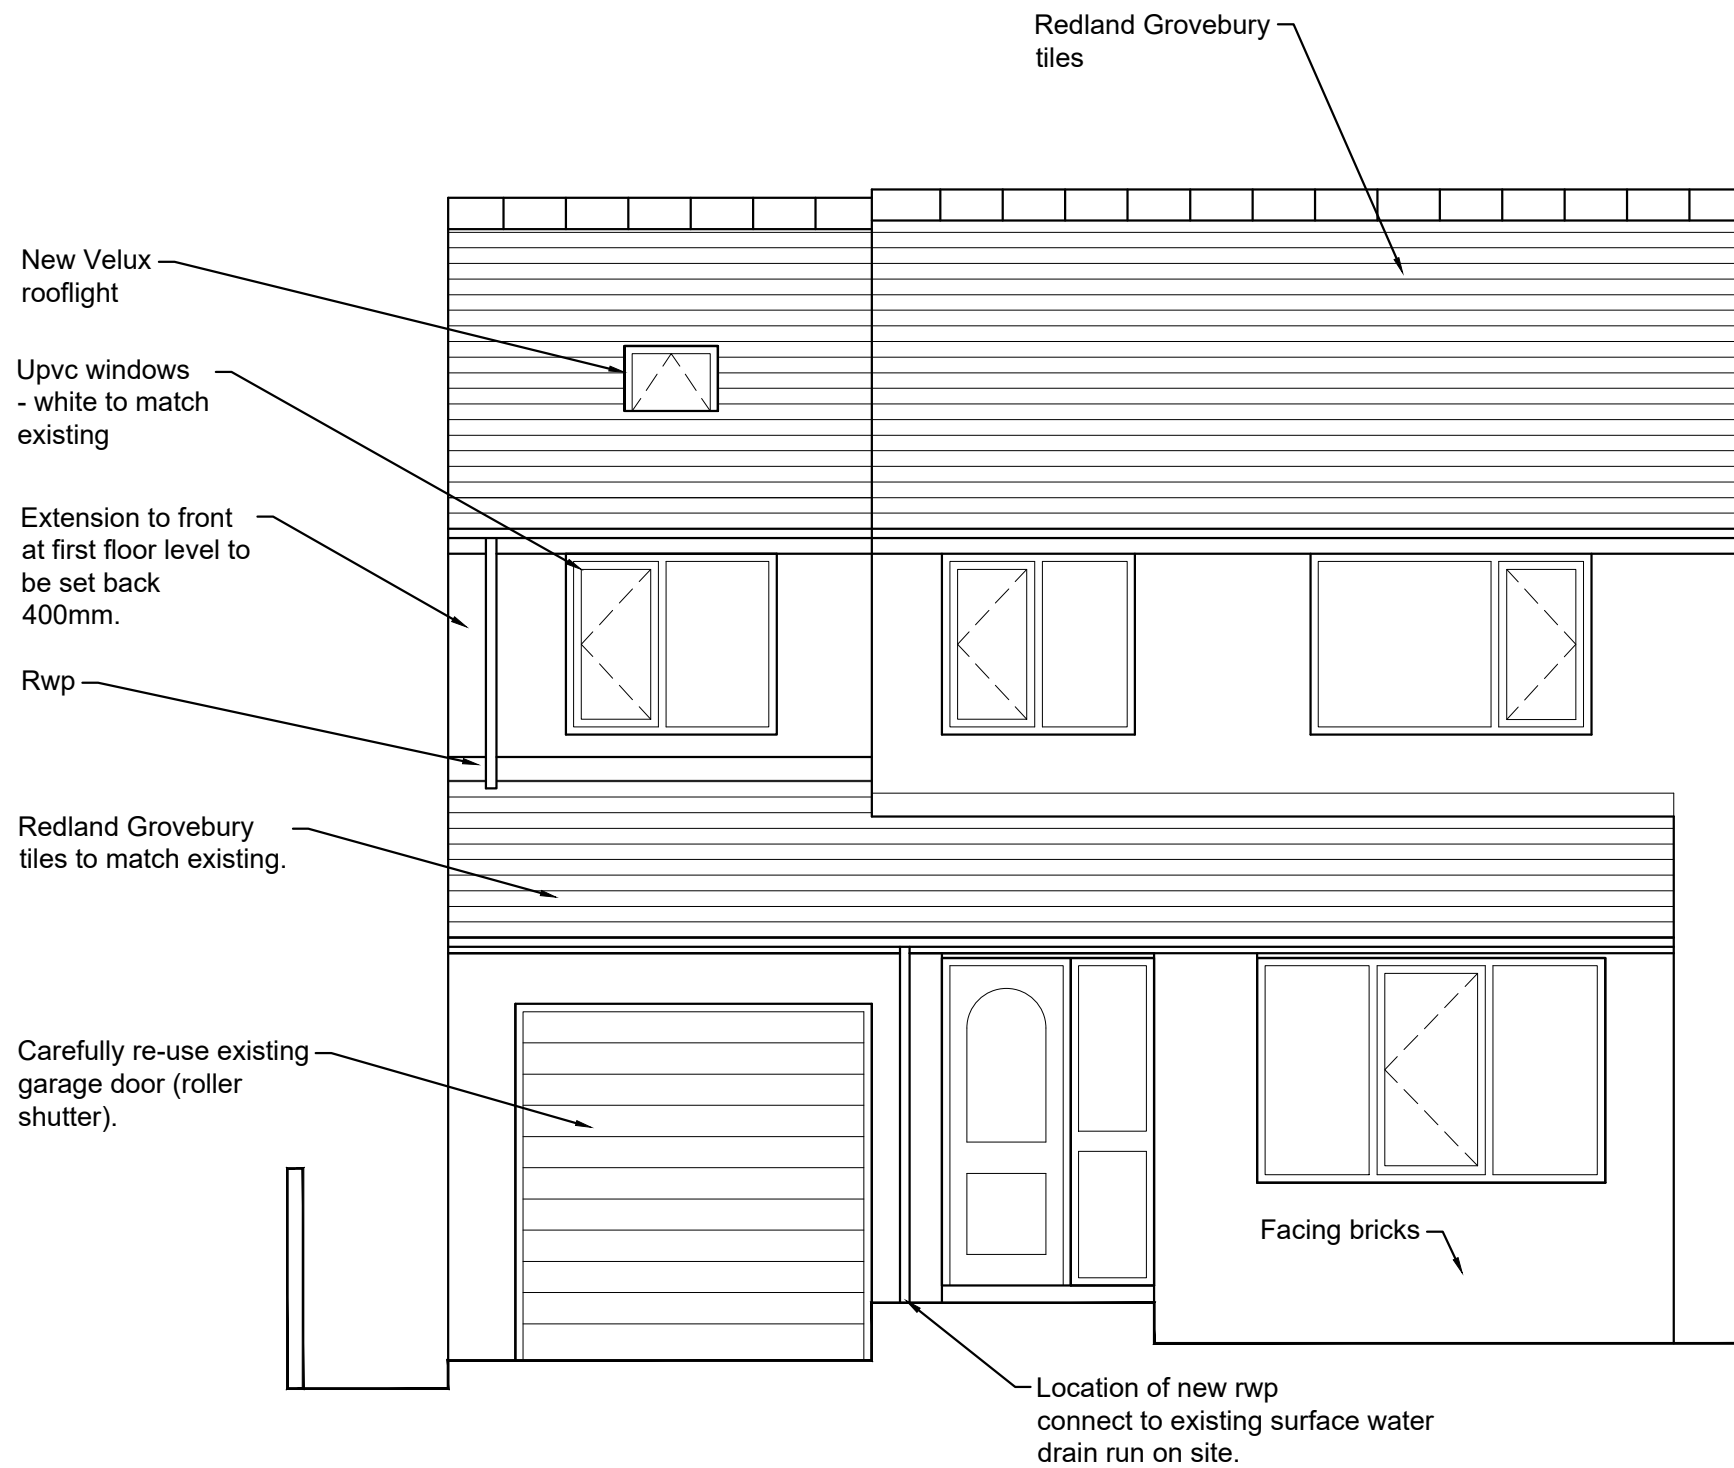

Revisions	A. First floor extension set back 400mm		17-11-24
This drawing is for planning permission only and is not a construction drawing.			
Drawing Title	PROPOSED-FRONT-ELEVATION		
Job No. - Dwg No.	JRB/2024/6A	.	—
Client:	Josh Bird 17 Withens Court Mapplewell, Barnsley S75 6HY .		
Scale.	1:50		