


Hill End Road Boundary Treatment

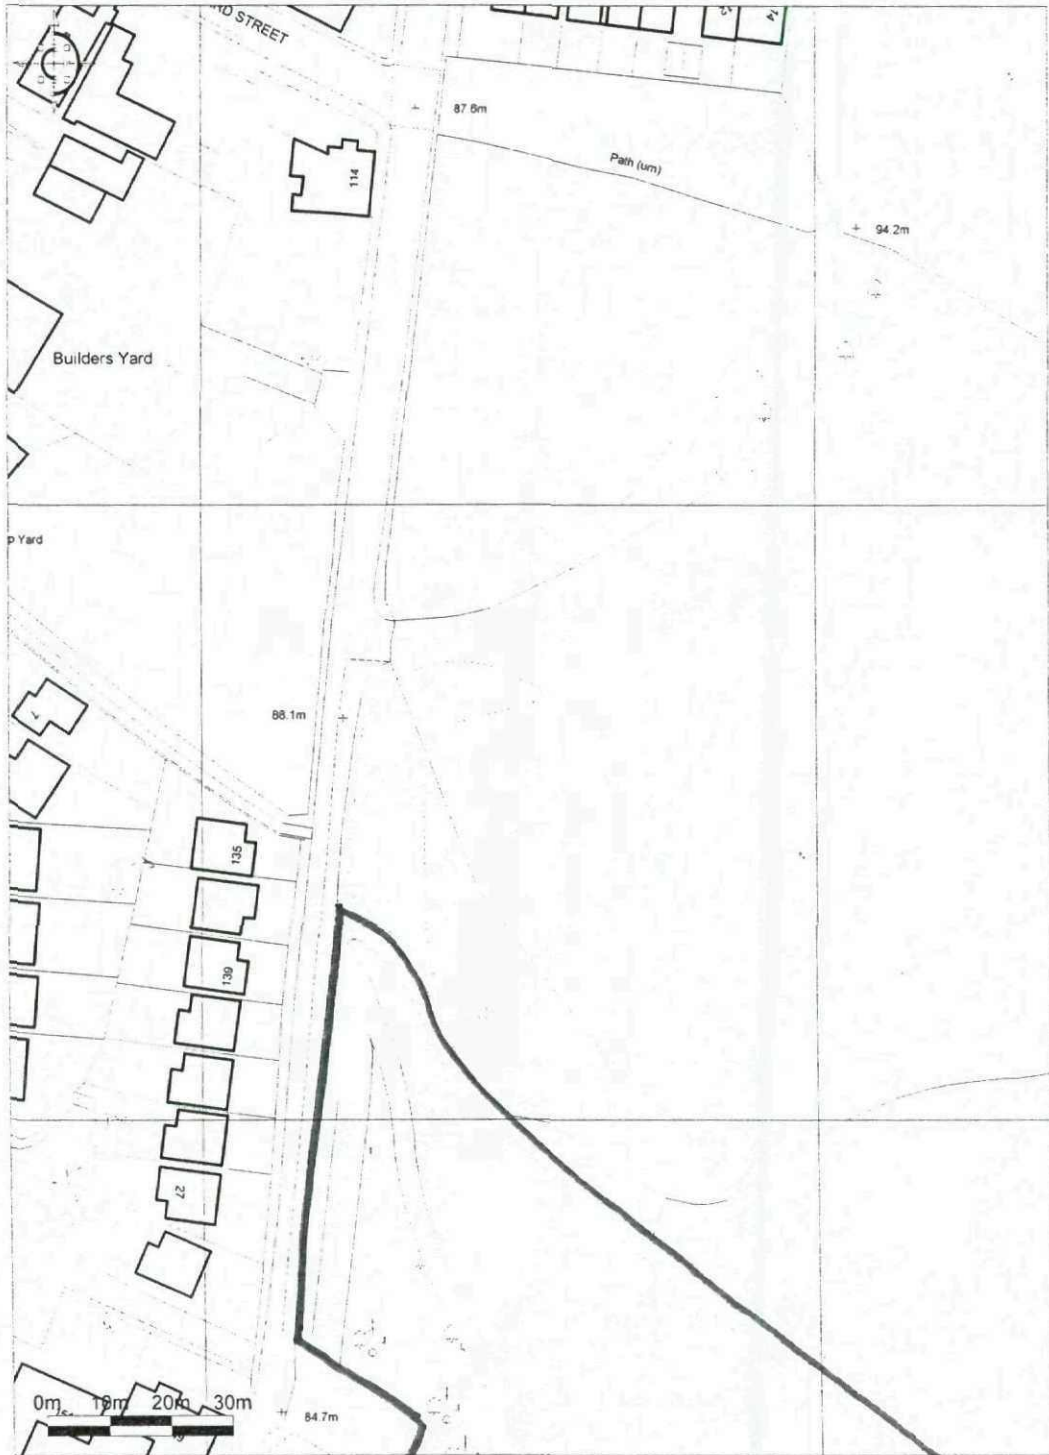

Ordnance Survey. © Crown Copyright 2011. All rights reserved.
Licence number 100020449. Plotted Scale - 1:1250



Peter Dimberline RIBA

SITE ADJOINING HILL END ROAD