





GEO-GRID LOCATION PLAN
SCALE 1:250

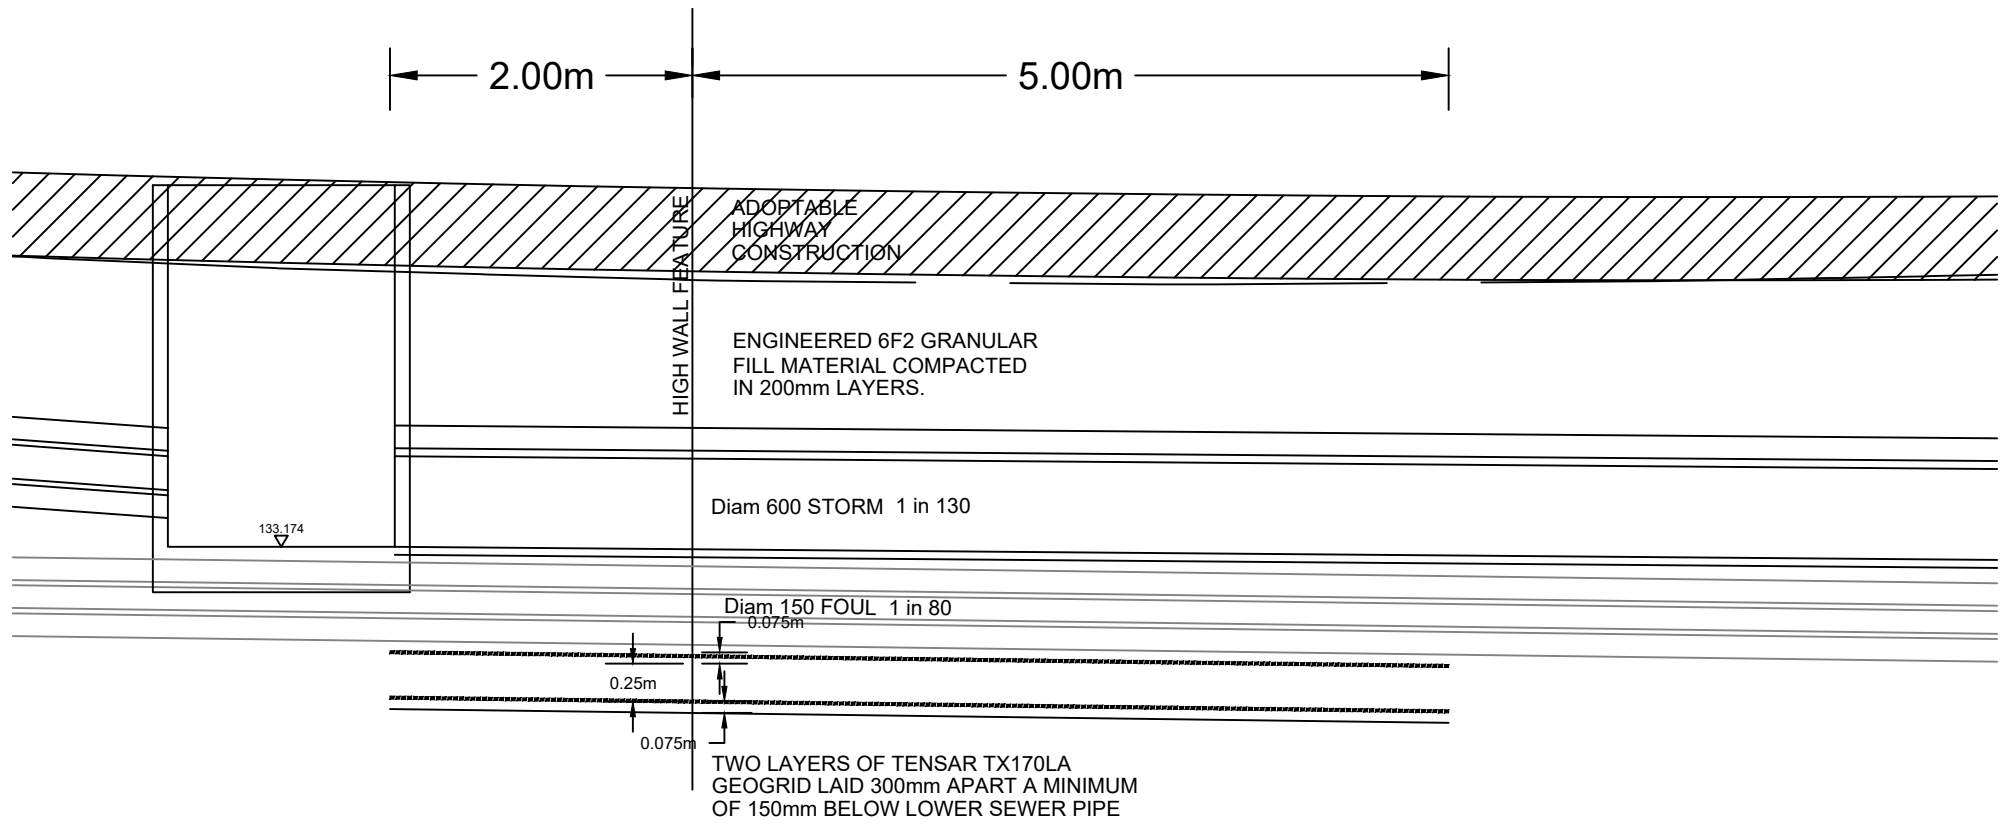

TYPICAL GEOGRID LONG SECTION
SCALE 1:50

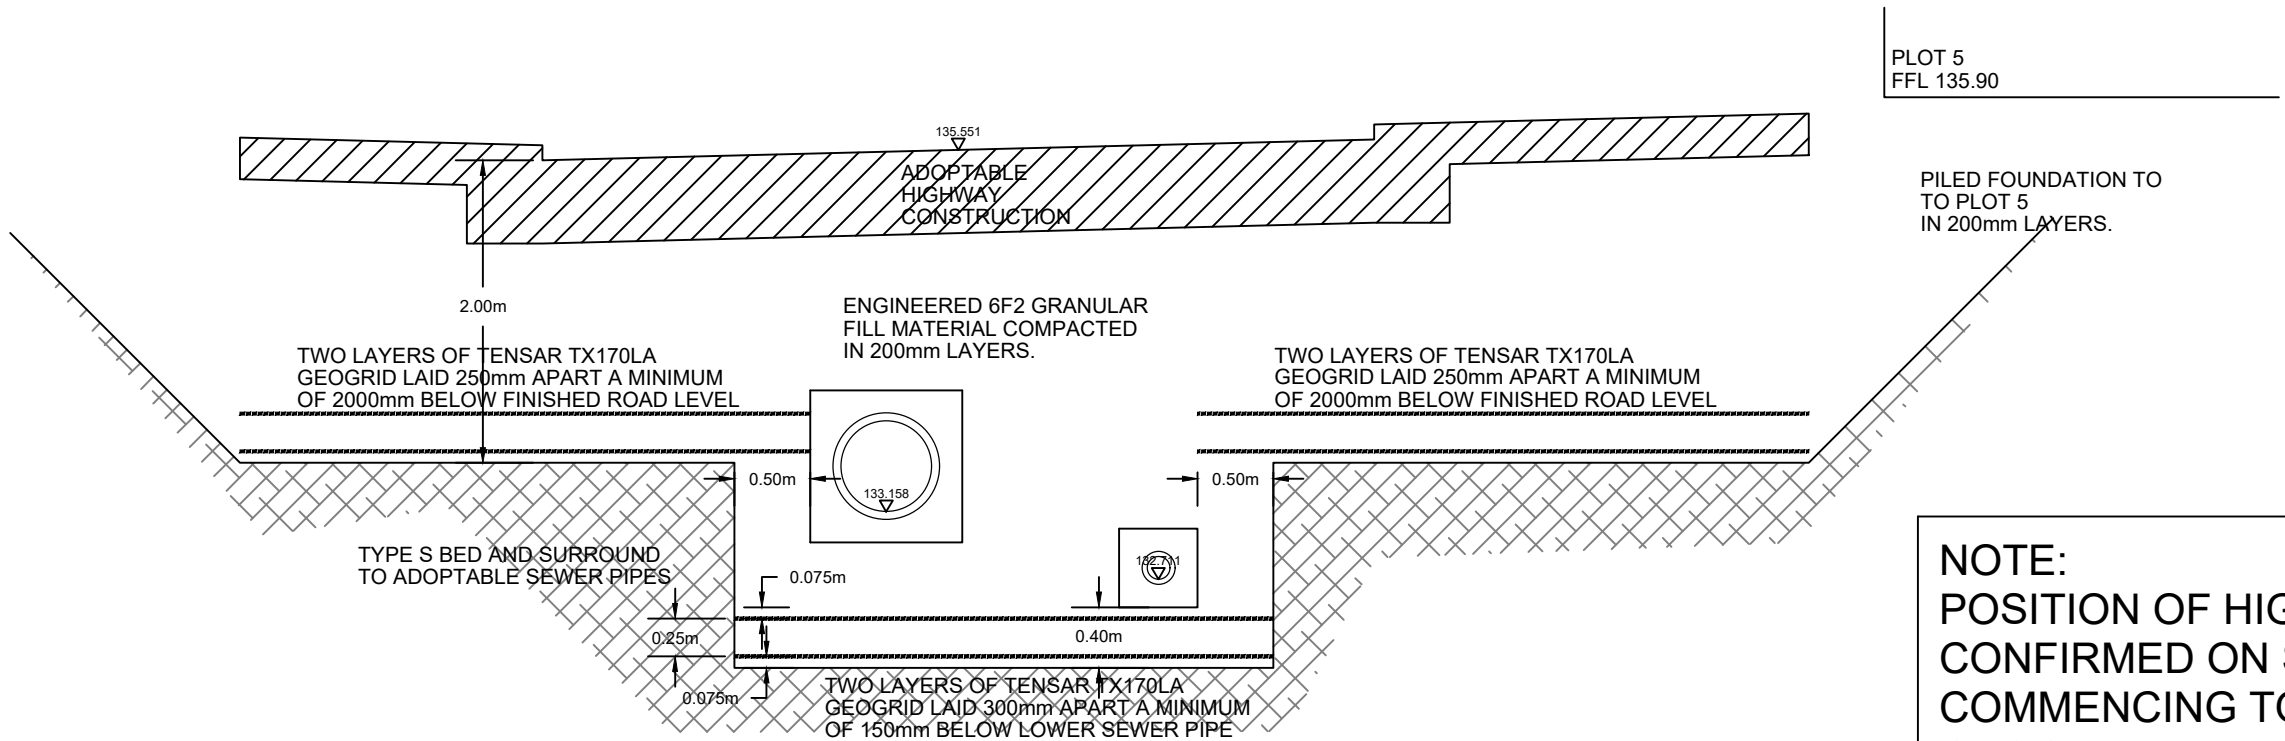

TYPICAL GEOGRID CROSS SECTION
SCALE 1:50

Rev A Geogrid arrangement modified to suit BMBC comments 18.03.26 MD

Haigh Huddleston & Associates
Civil Structural Engineering Consultants

Unit 4, Midgley Business Park, Bar Lane, Midgley, WF4 4JJ t 01924 574074
e martin@haighhuddleston.co.uk

Client
BEN BAILEY HOMES

Project
CONISTON AVENUE, DARTON

Detail
ROAD CONSTRUCTION DETAILS - SHEET 2 OF 2

Dwn Chkd Date Scale Dwg No.
MD SEP 2025 as shown@A1 E24/8080/009/02A