
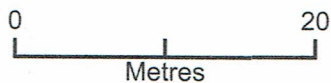


PROPOSED
Block Plan

REVISED 4.8.21

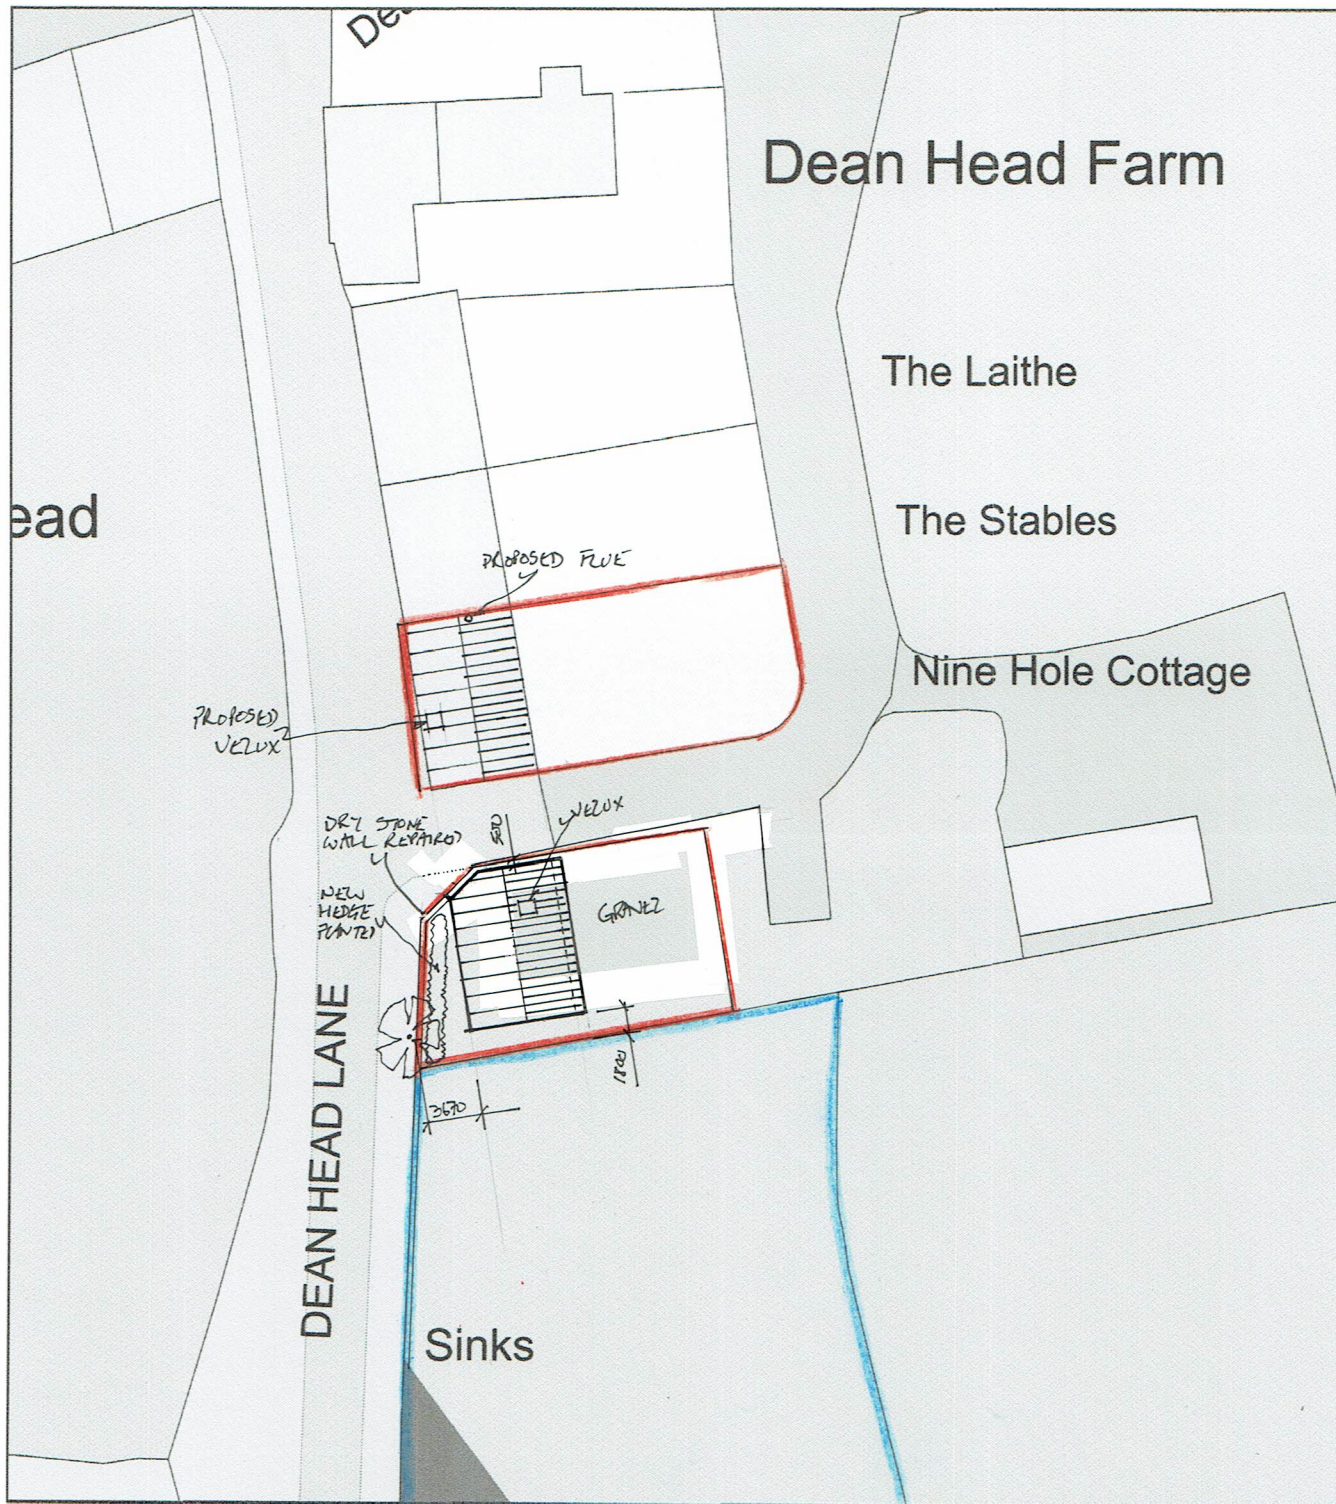

Plan Produced for: Mr and Mrs Cottam
Date Produced: 10 Jan 2020
Plan Reference Number: TQRQM20010112918649
Scale: 1:500 @ A4