


FRONT (SOUTHERN) ELEVATION

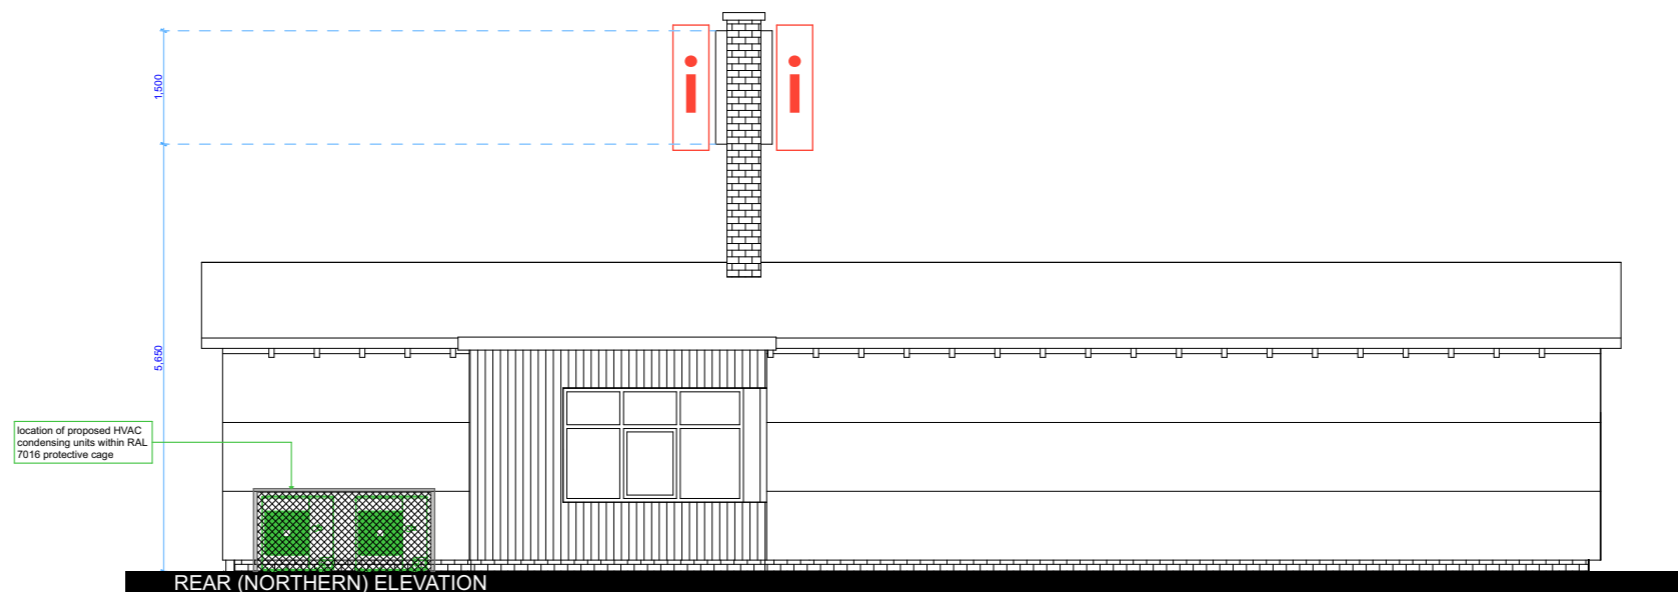

REAR (NORTHERN) ELEVATION