


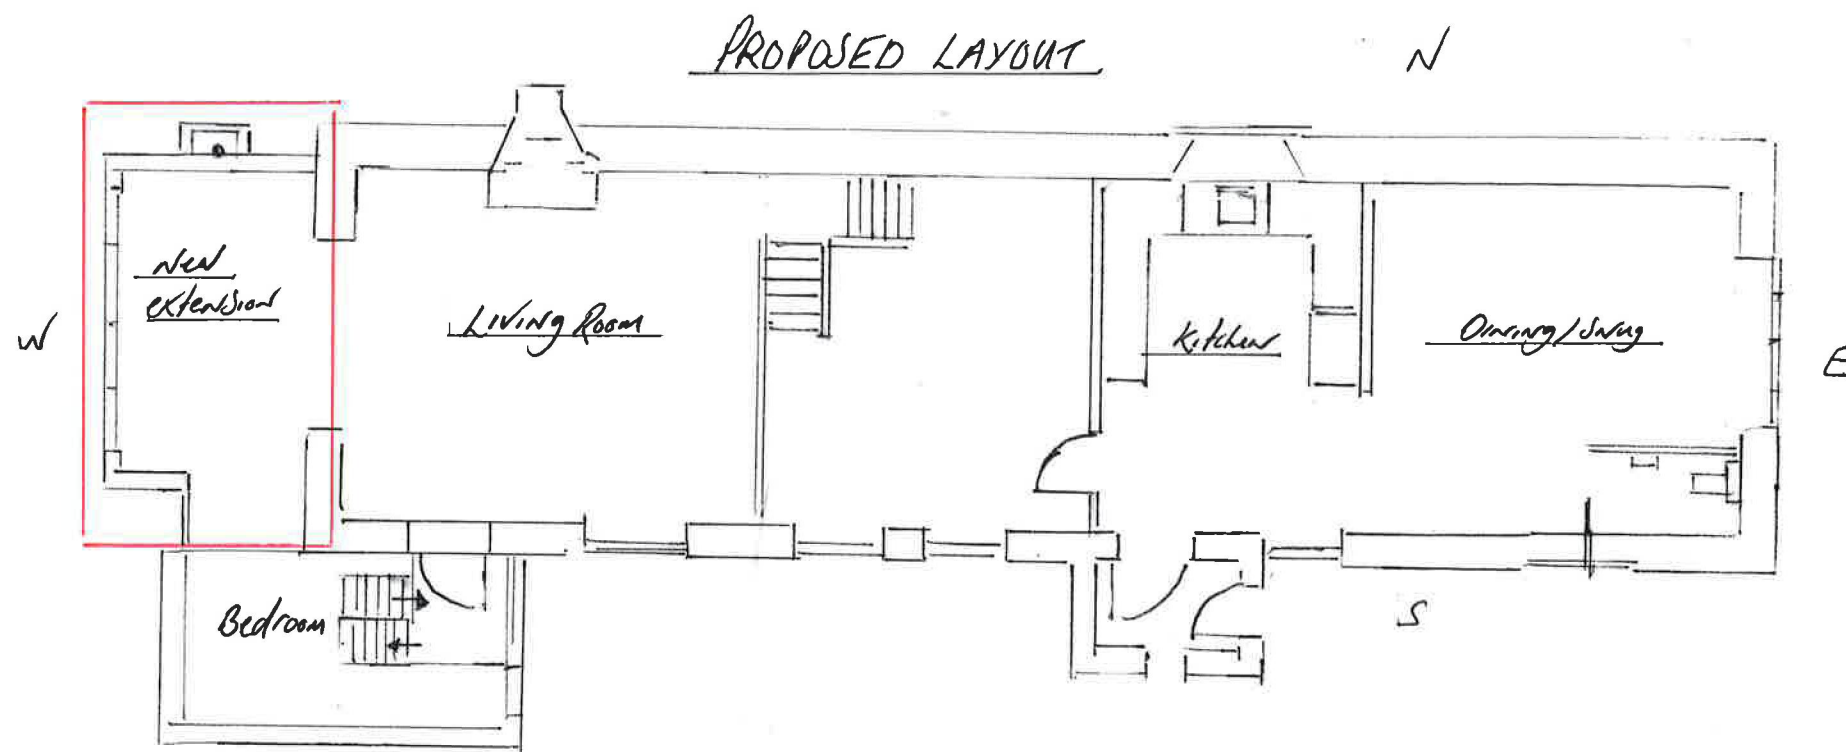


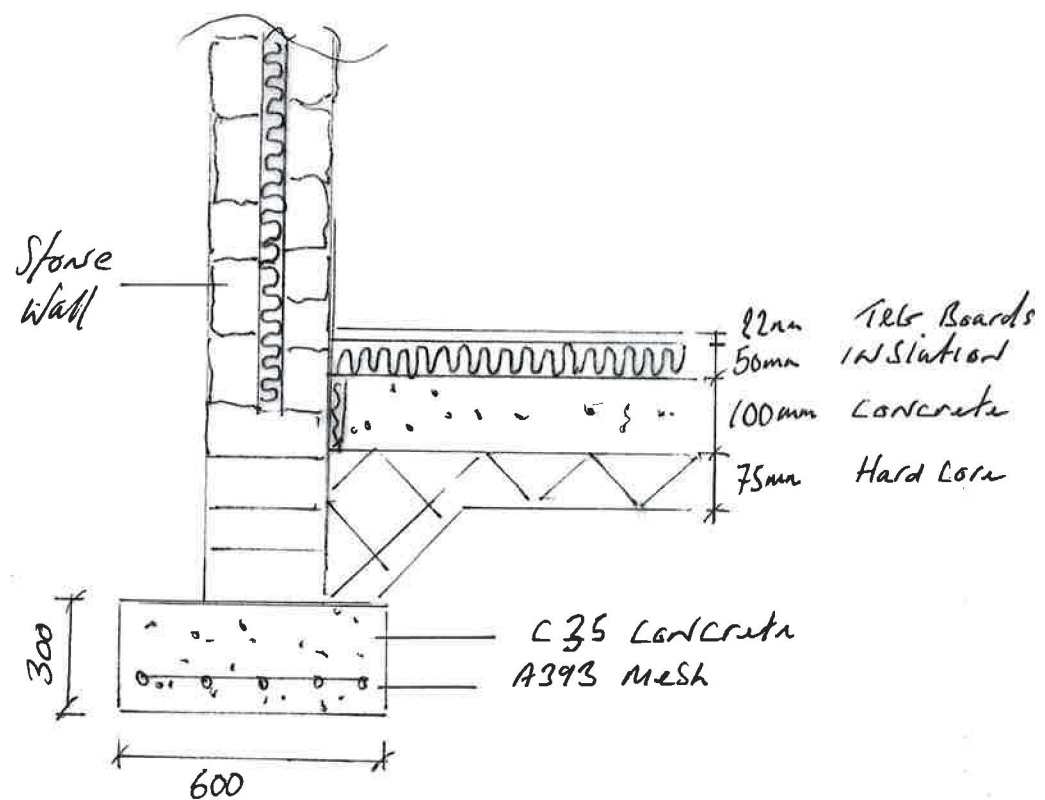

North Elevation

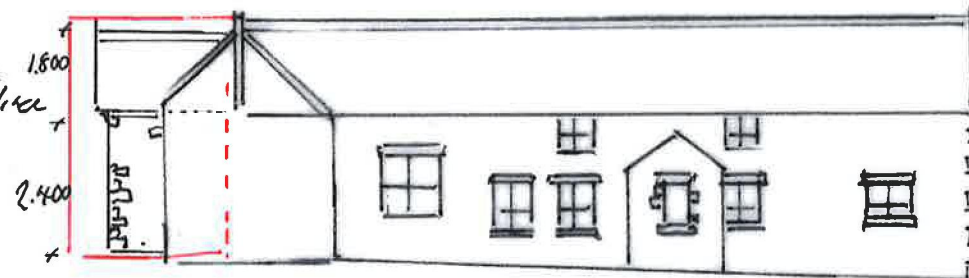

South Elevation

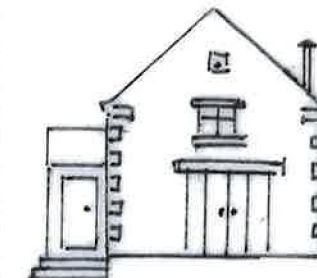

East Elevation

Please Note refer
to Drawing Plan View
and Sketch out Plans

Proposed Extension
The Long barn
13x 6m lane
S70 barn
For b mangan & D Oomber
bmangan@bam.com