

Simon Elliott Associates

Planning & Development Consultants


Land off Sandybridge Lane, Shafton, Barnsley.

Proposed Lawful Development Certificate.


Drawing No. SEA/916/B/003

Plan Scale 1:500 & 1:1250 @ A3 Plan Size - October 2024

Site Location Plan - Scale 1:1250

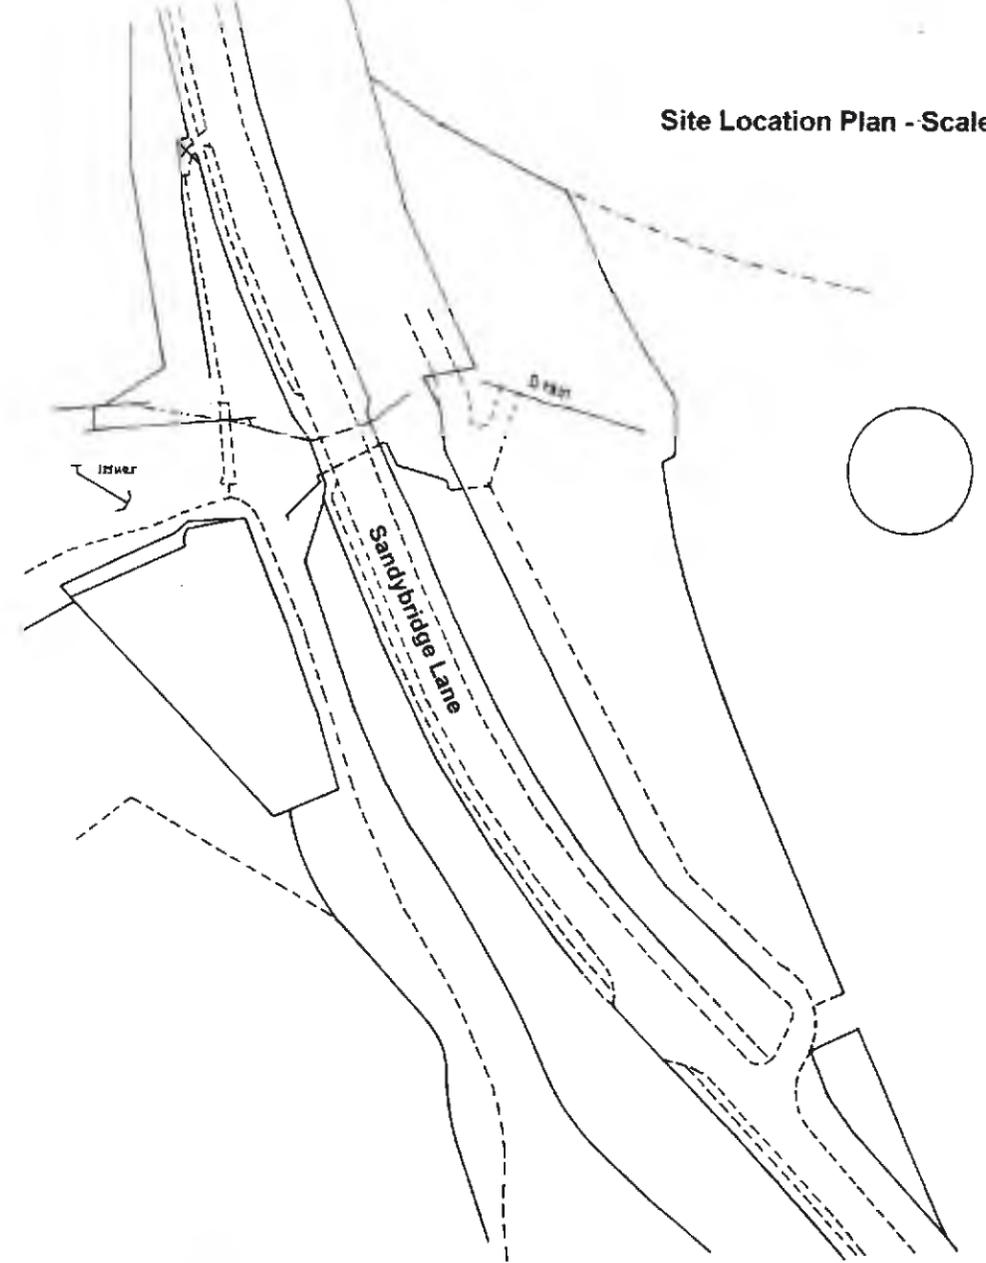

Site Layout Plan - Scale 1:500

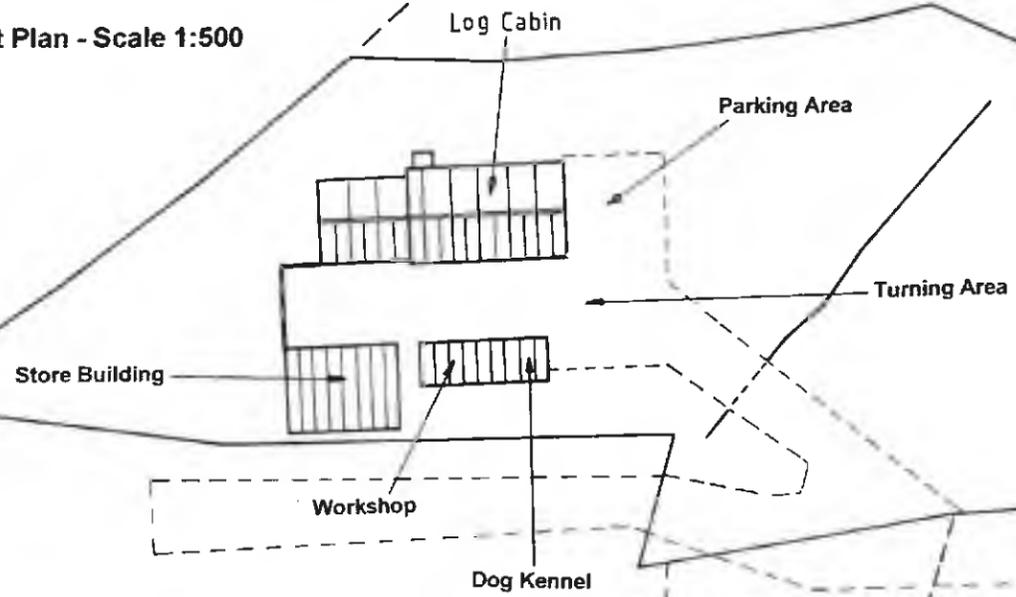

Sandybridge Lane