



16 Westgate  
Monk Bretton  
Barnsley  
S71 2DJ

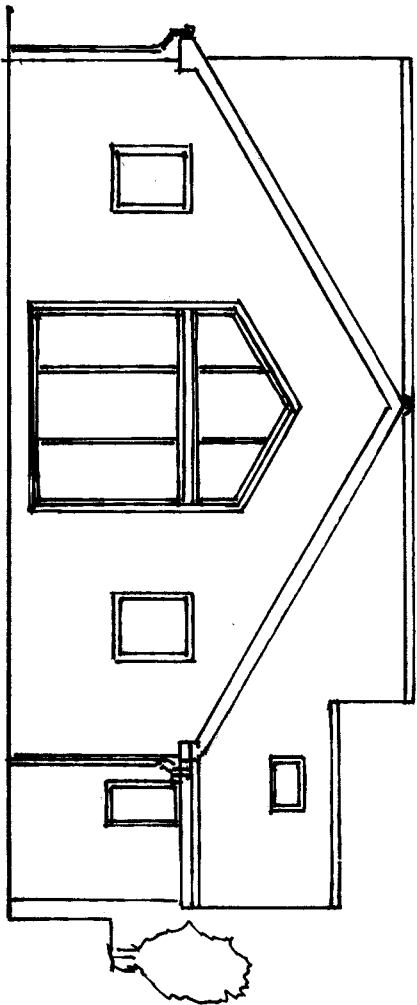

Existing Rear Elevation

Scale 1 - 100

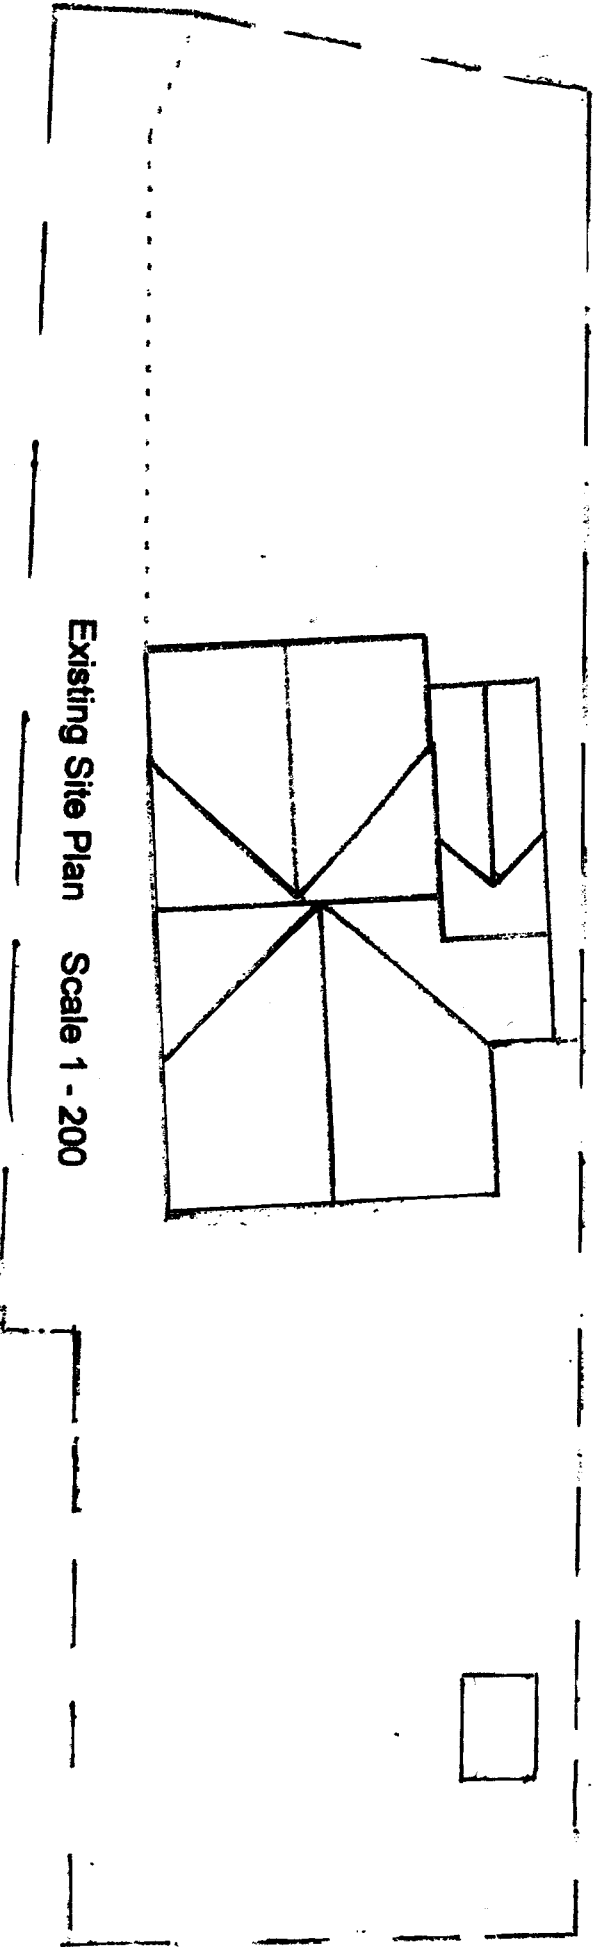

Existing Site Plan

Scale 1 - 200