




GROUND FLOOR

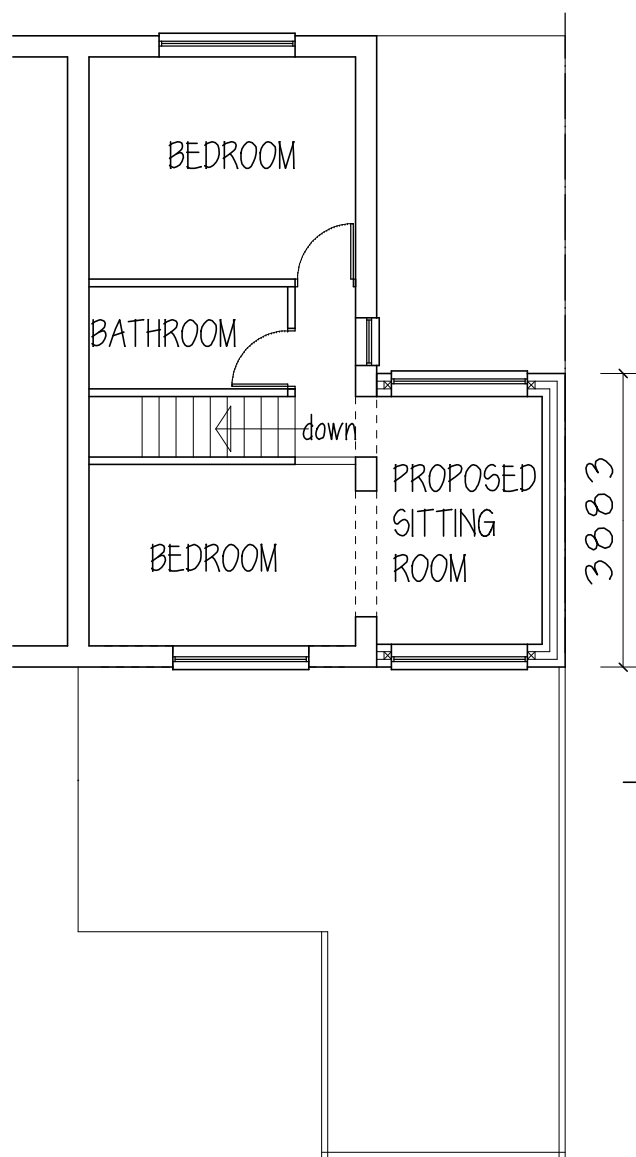

FIRST FLOOR

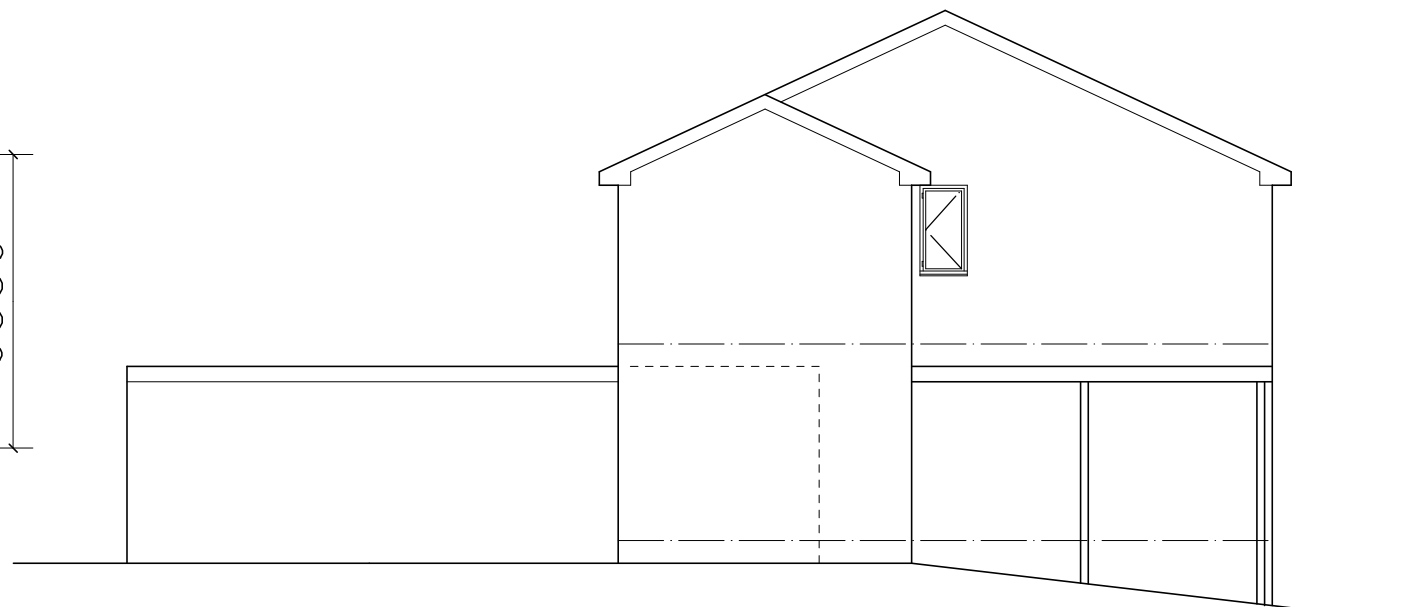


SIDE ELEVATION

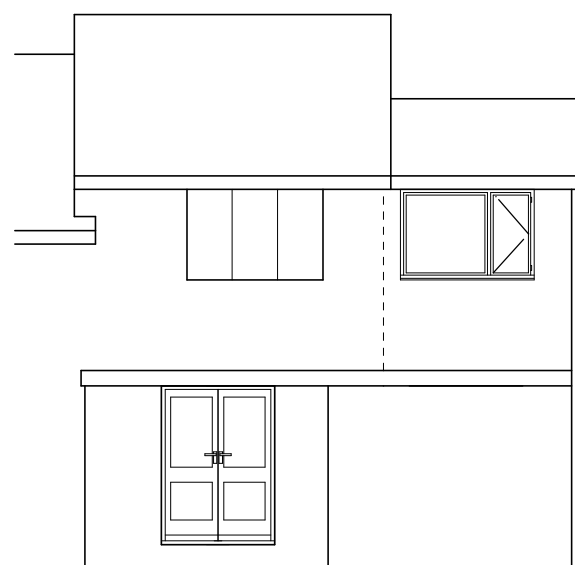

REAR ELEVATION



FRONT ELEVATION

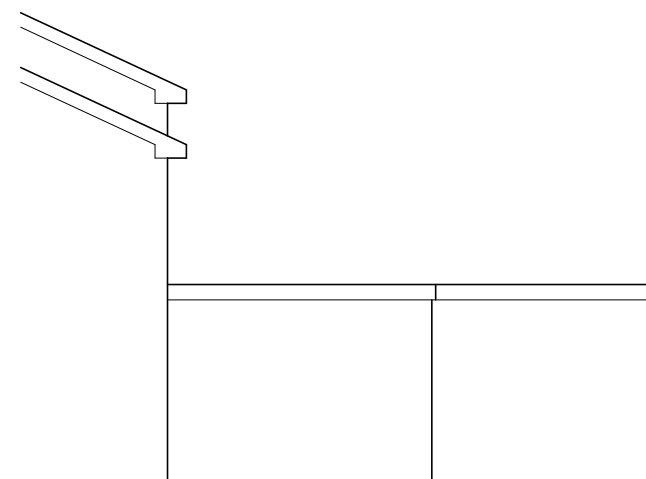

SIDE ELEVATION

Mr & Mrs K STURT

PROPOSED EXTENSION  
7 AUSTWICK CLOSE  
DARTON

PLANS & ELEVATIONS

1:100@A3 FEB.13

**Peter Thompson**

"Linwood"  
Barnsley Road  
Dodworth

Barnsley S75 3JR  
e-mail peter-thompson@hotmail.co.uk

t&f. 01226 201391

m. 07973251730

