



### MATCHING CONCRETE INTERLOCKING TILES



Hand-drawn architectural sketch of a building elevation. The sketch shows a gabled roof with a chimney on the right side. The main wall is textured with horizontal lines. A large rectangular opening is on the left, and a smaller one is on the right. Handwritten labels include "MOVEMENT POINT" on the left wall, "SEIP" and "RUP" on the right wall, and "RUP" on the chimney. A dashed line indicates a level below the main floor.

PROPOSED ARTIFICIAL  
140MM COURED STONE.

**G Garry  
Greetham  
Associates**  
Residential  
Design Consultant  
Westwood House  
18 Carr Lane  
Tankersley  
Barnsley S75 3BE  
Tel 07786062364

|            |                                                        |      |                                                                                           |
|------------|--------------------------------------------------------|------|-------------------------------------------------------------------------------------------|
| PROJECT    | 2 Storey Side Extension                                |      |                                                                                           |
| CLIENT     | Mr. & Mrs. Chris Pashley                               |      |                                                                                           |
| TITLE      | Elevations as Proposed                                 |      |                                                                                           |
| ADDRESS    | 129 Upper Hoyland Rd,<br>Hoyland,<br>Barnsley. S74 9NL |      |                                                                                           |
| DRAWN BY   | ggg                                                    |      |                                                                                           |
| SCALE      | 1:100 @ A3                                             | DATE | Mar 24                                                                                    |
| DRAWING No | 999-05                                                 |      | REV  |

Member of the Chartered Institute  
of Architectural Technologists

3400

THIS DIMENSION  
NOT TO SCALE

131

garage

garage

Barnsley

2850

7700

1500

4700

1500

BOUNDARY LOCATION

6200mm TO ANGLE  
OF FRONT GARDEN WALLING

st.

hall

lounge

dining

kitchen

w.c.

porch

127

| A   | RE-DRAWN | 04/24 |
|-----|----------|-------|
| Rev | Notes    | Date  |

Garry  
Greetham  
Associates

Residential  
Design Consultant  
Westwood House  
18 Carr Lane  
Tankersley

Barnsley S75 3BE  
Tel 07786062364

PROJECT 2 Storey Side Extension

CLIENT Mr. & Mrs, Chris Pashley

TITLE G. F. Layout as Proposed

ADDRESS 129 Upper Hoyland Rd,  
Hoyland,  
Barnsley. S74 9NL


DRAWN BY 999

SCALE 1:50 @ A3 DATE Mar 24

DRAWING No 999-06 REV A

Member of the Chartered Institute  
of Architectural Technologists

131

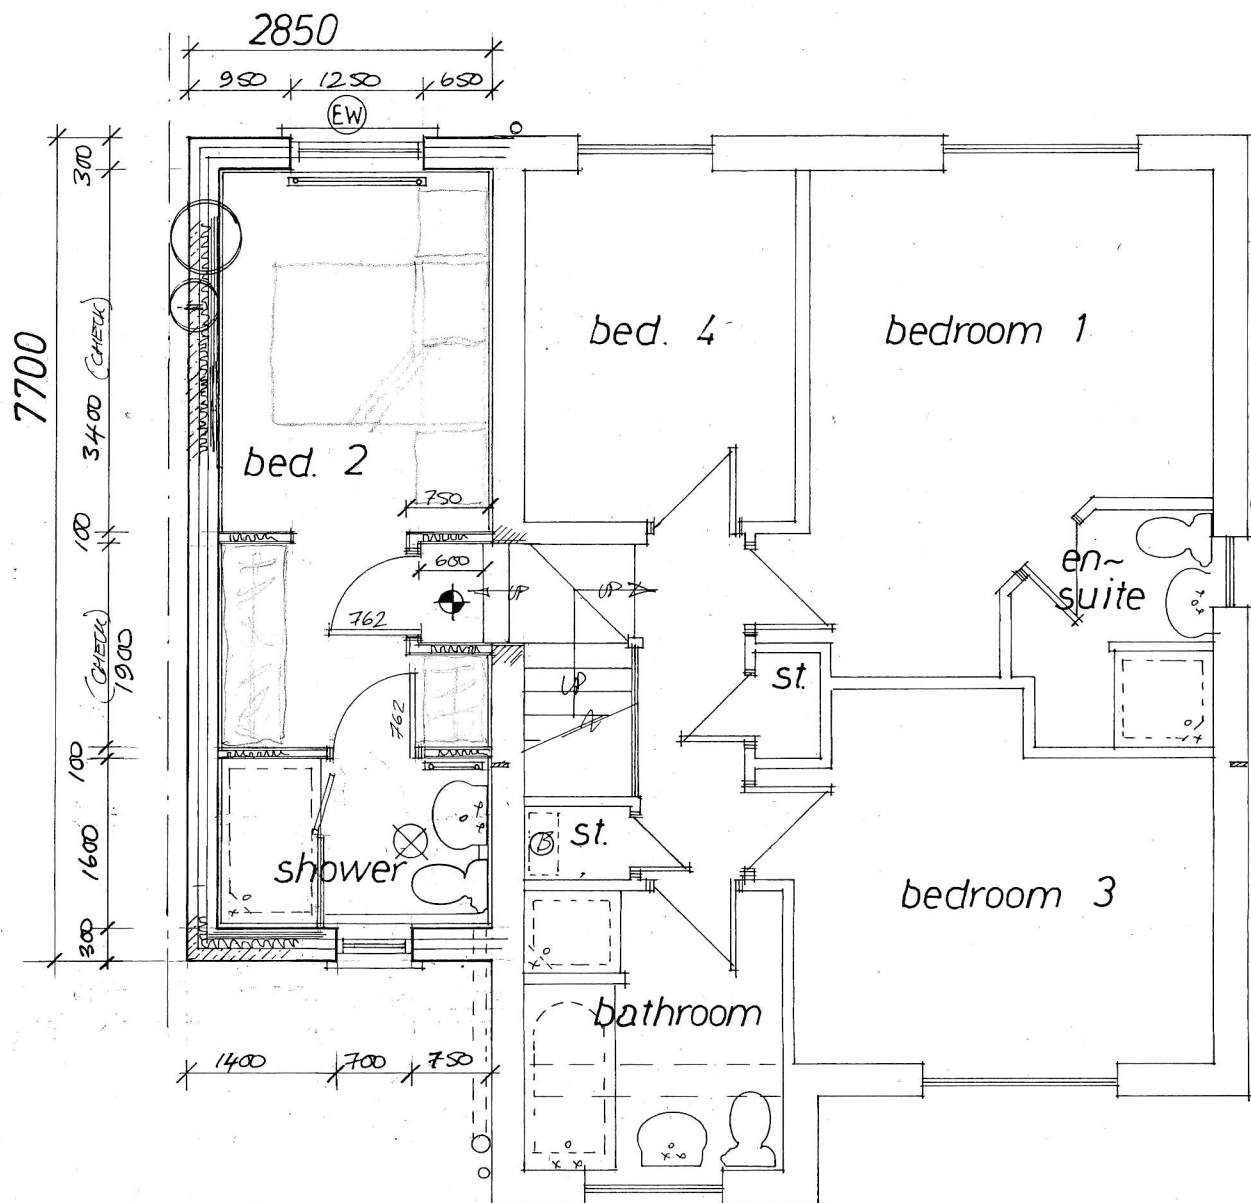

127

|     |         |       |
|-----|---------|-------|
| Rev | Notes   | Date  |
| A   | RE-DRAW | 04/24 |

Garry  
Greetham  
Associates

Residential  
Design Consultant  
Westwood House  
18 Carr Lane  
Tankersley

Barnsley S75 3BE  
Tel 07786062364

PROJECT 2 Storey Side Extension

CLIENT Mr. & Mrs. Chris Pashley

TITLE F. F. Layout as Proposed

ADDRESS 129 Upper Hoyland Rd,  
Hoyland,  
Barnsley. S74 9NL

DRAWN BY ggg

SCALE 1:50 @ A3 DATE Mar 24

DRAWING No 999-07 REV A

Member of the Chartered Institute  
of Architectural Technologists