



Road 1.  
 Conventional road- tegula blockpaviers.  
 5.5m wide.  
 2no 1.8m wide footpaths.  
 100mm pc conc kerb upstand.

Accessway.  
 Informal road-block paved.  
 5.5m wide.(min)  
 600mm block paved berm  
 to road perimeter.  
 60mm kerbsell upstand.

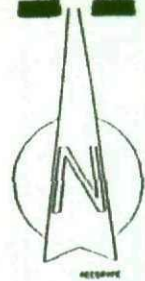

SYK 404797

To rear boundary erect 4 rail fence and all  
 interplanted with hawthorn and blackthorn  
 hedging. Fence to afford protection to hedge.  
 Specimen trees to be planted in rear gardens  
 in specified locations.

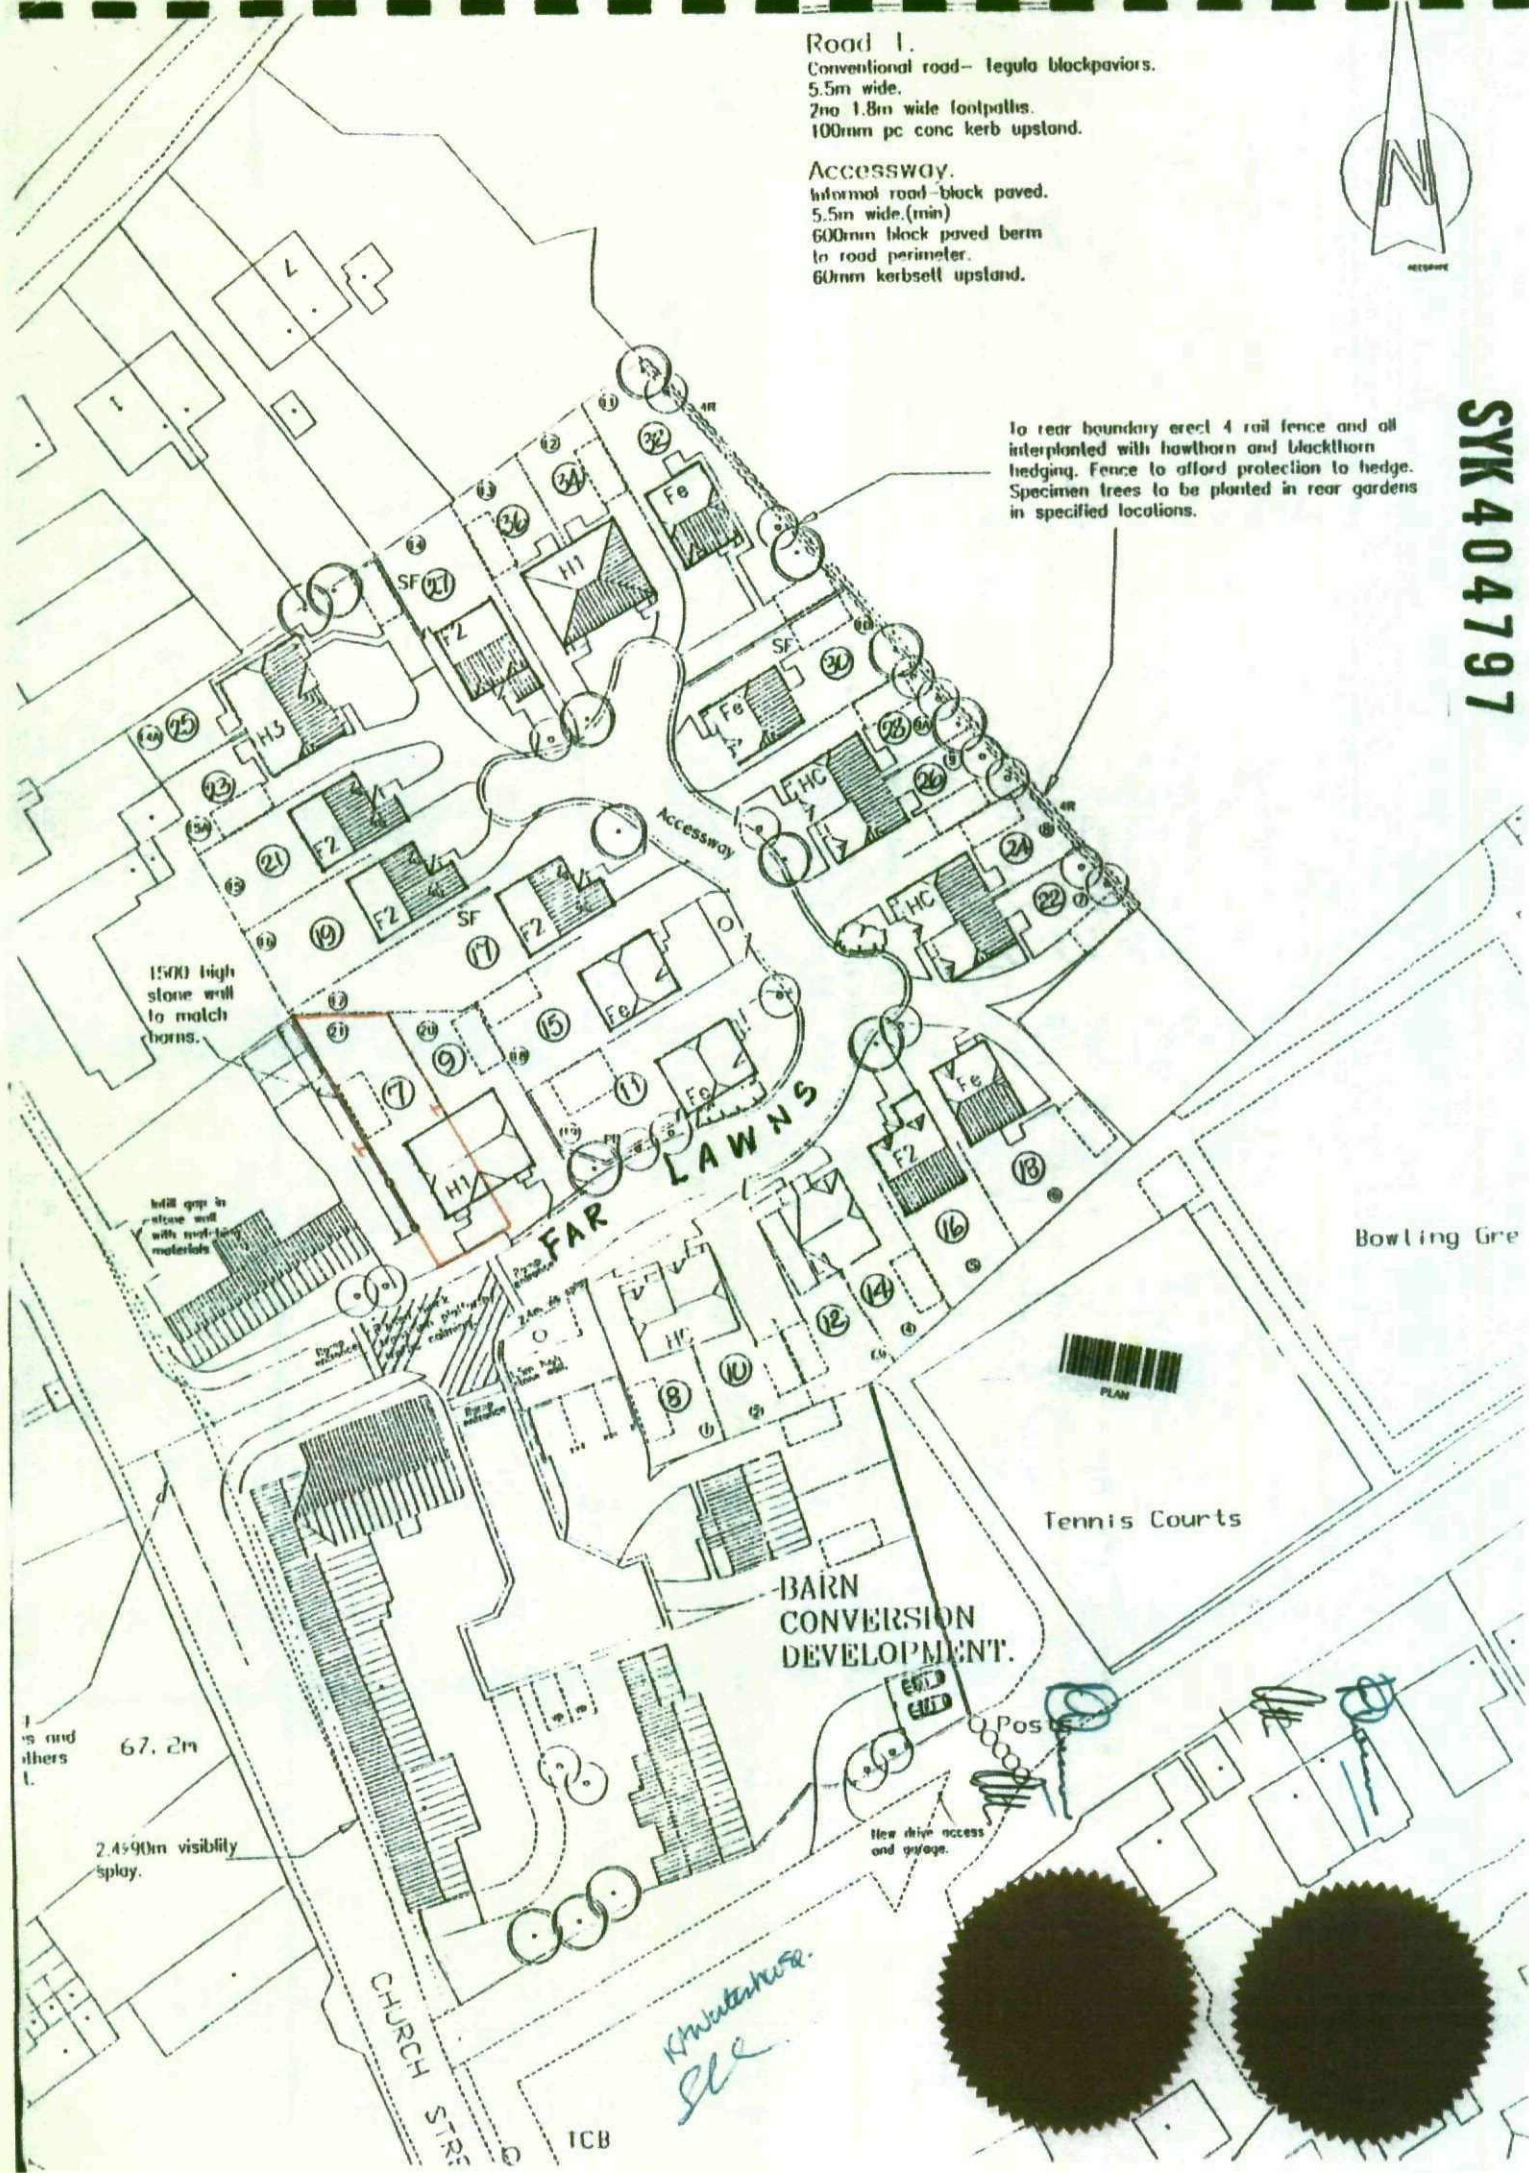

1500 high stone wall to match horns.

hill gap in stone wall with roof-top materials

FAR LAWN

Bowling Gre

Tennis Courts

BARN CONVERSION DEVELOPMENT.

CHURCH STR

TCB

Mintahose SLE



Pos

New drive access and garage.

67.2m

2.4590m visibility splay.

1's and others