





AGNES ROAD
EXISTING ELEVATION @1:50

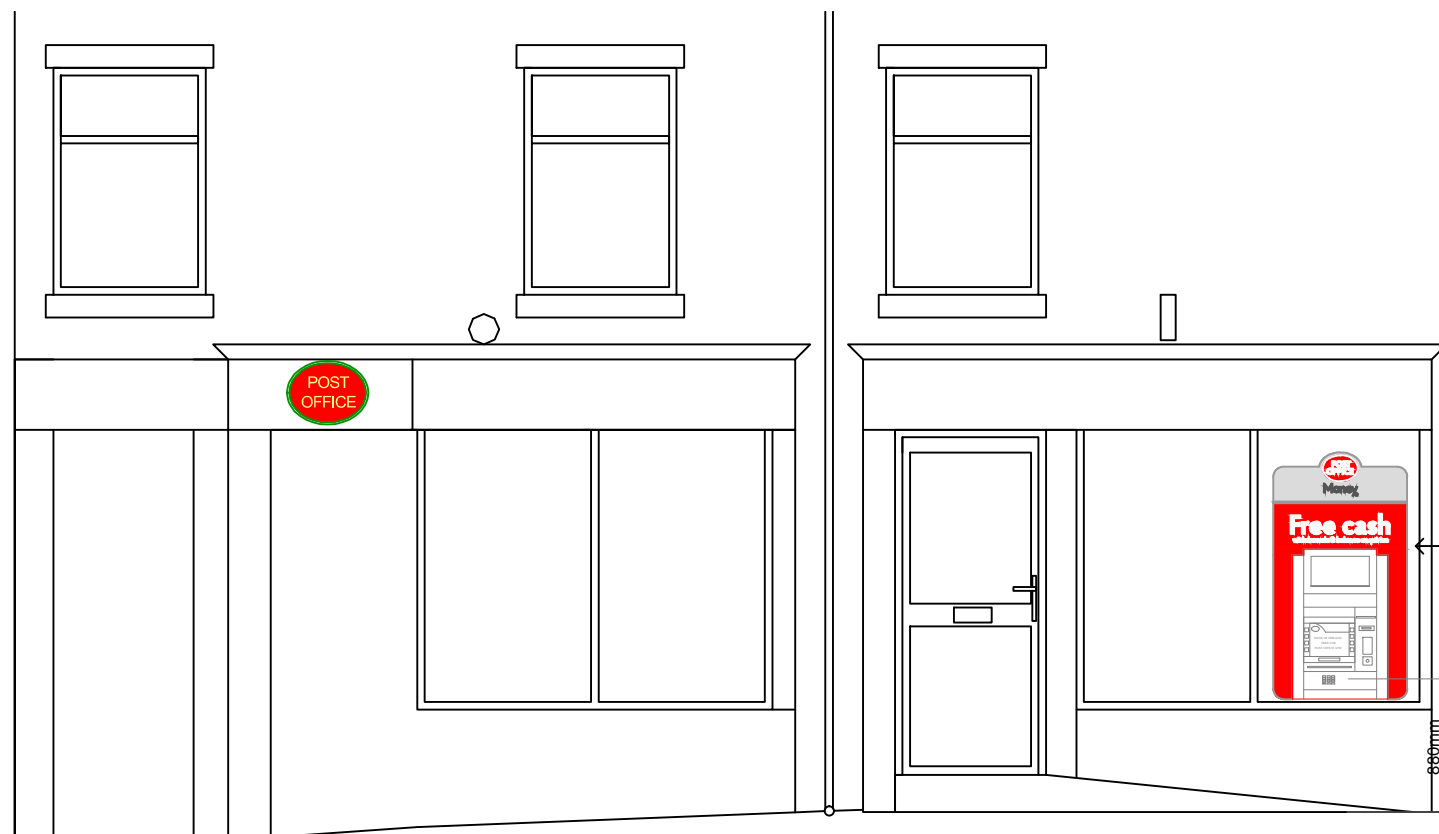

AGNES ROAD
PROPOSED ELEVATION @1:50

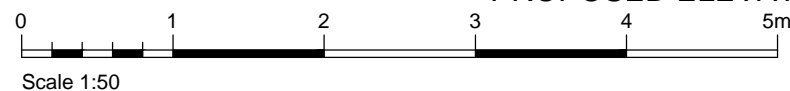

EXISTING SECURITY

NORLAND MONITORED
ALARM SYSTEM COVERING
ALL AREAS

CCTV TO FRONT
OF HOUSE AREA

CASH LOADING

ATM TO BE CASH LOADED
OUT OF HOURS WHEN PUBLIC
ARE EXCLUDED THEREFORE
ENSURING A SECURE AREA IS
CREATED WHILE ATM IS
REFILLED.

EXISTING SHUTTER

APERTURE TO BE
FORMED IN EXISTING
SHUTTER TO ALLOW
FOR USE OF EXTERNAL
ATM

PROPOSED ATM TO BE
INSTALLED THROUGH
EXISTING SHOP FRONT.
EXISTING GLAZING TO BE
REPLACED WITH 11.5mm
SECURITY GLASS.

NOTES:

Rev	Date	Description	Drawn	Check	Approv
-					

Client
Bank of Ireland

PROJECT:
Off Site ATM
Installations

Site **Client**
42-44 Agnes Road
Barnsley, South Yorkshire, S70 1NH
Phone
Fax



Registered office: Arcadis House, 34 York Way, London, N1 9AB
Coordinating office: Arcadis House, 34 York Way, London, N1 9AB
Tel: 44 (0)20 7812 2000

www.arcadis.com

TITLE:
Existing & Proposed Elevations

Designed		Signed	Date
Drawn	TM	Signed	Date December 2015
Checked		Signed	Date
Approved		Signed	Date
Scale:	1:50	Datum:	
Original Size:	A3	Grid:	
Suitability Code:		Project Number:	24820100

Suitability Description:
FOR APPROVAL

Drawing Number: 001 Revision: