




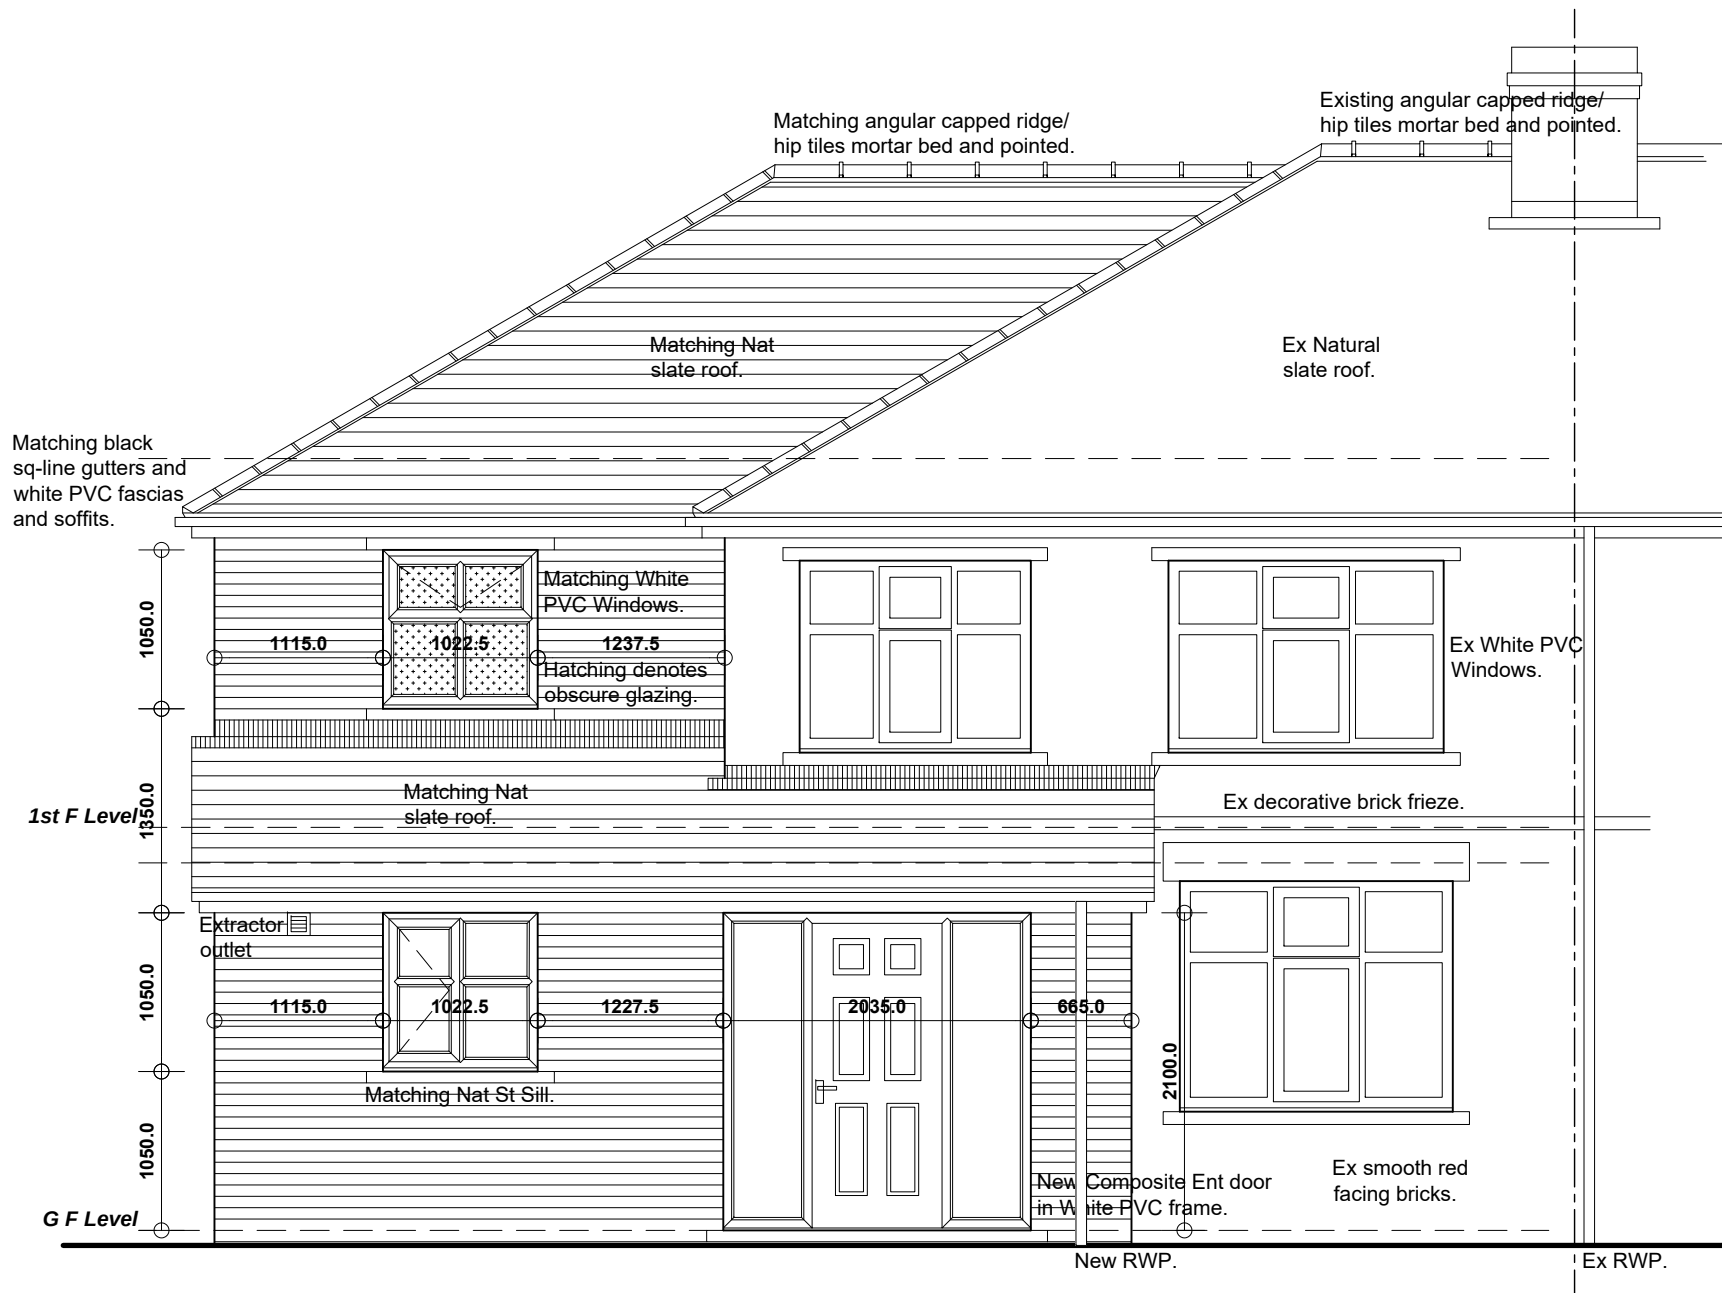


FRONT (E) ELEVATION

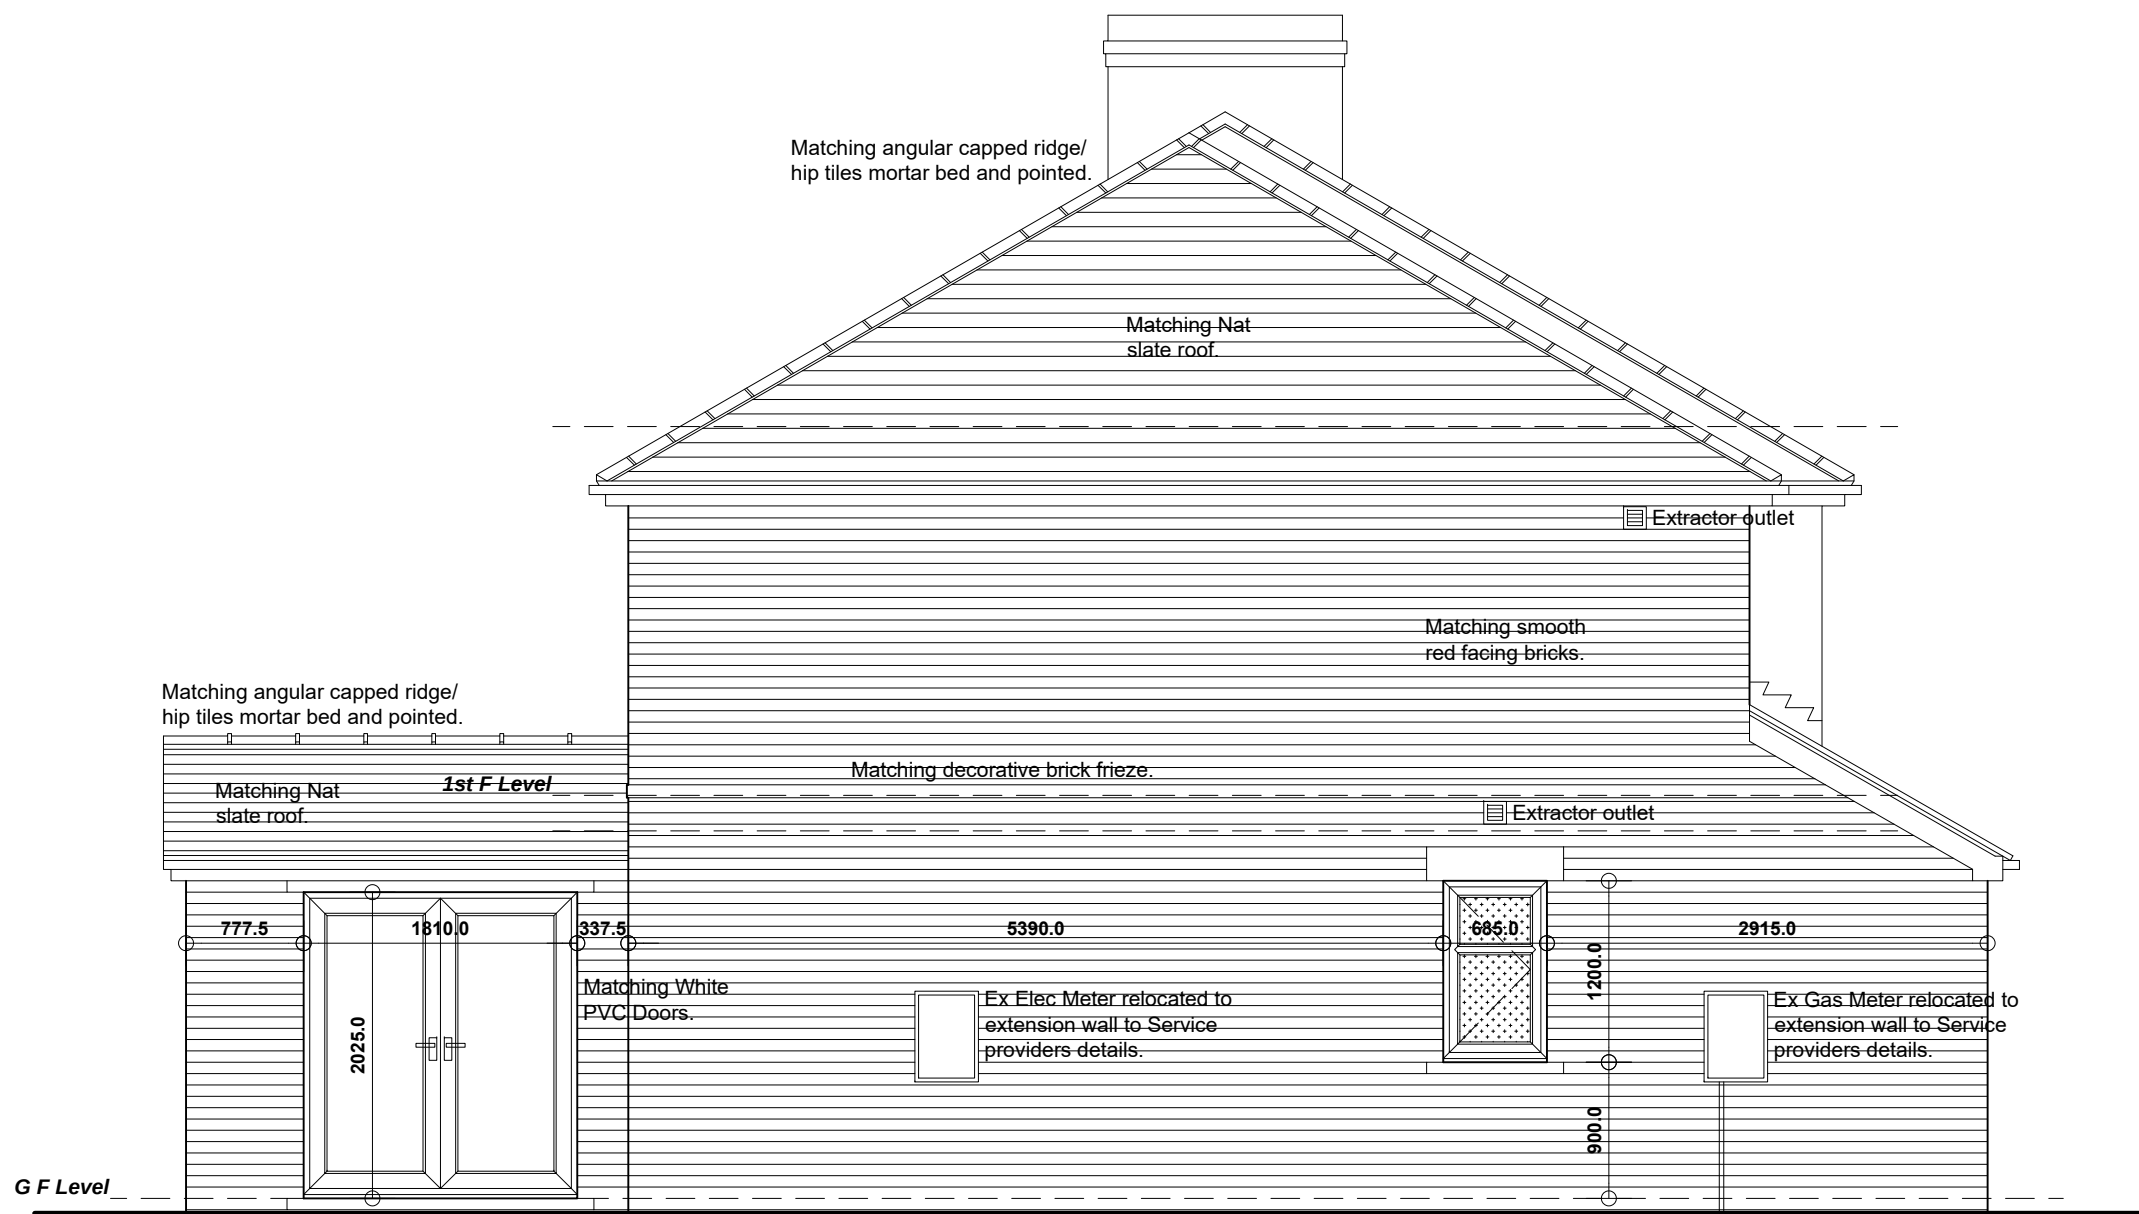

SIDE (S) ELEVATION

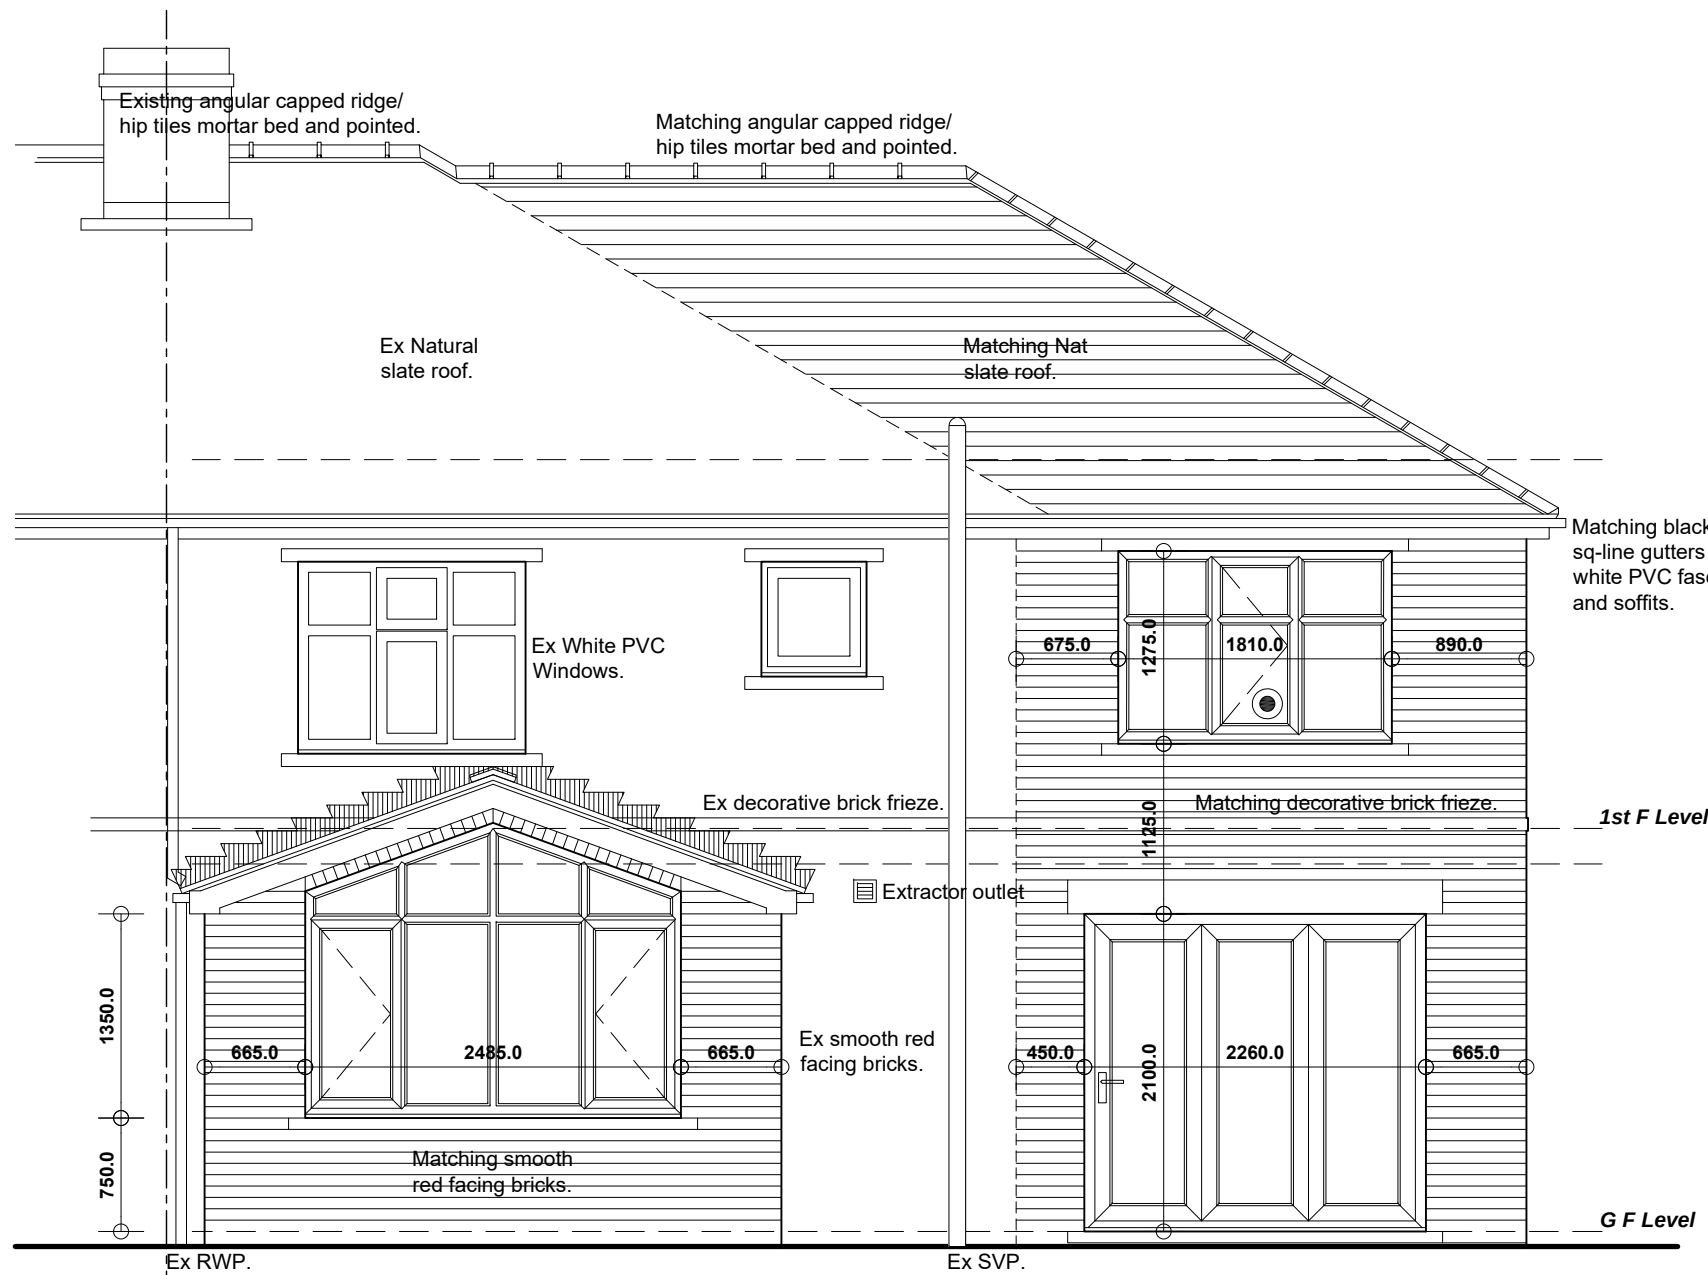

REAR (W) ELEVATION

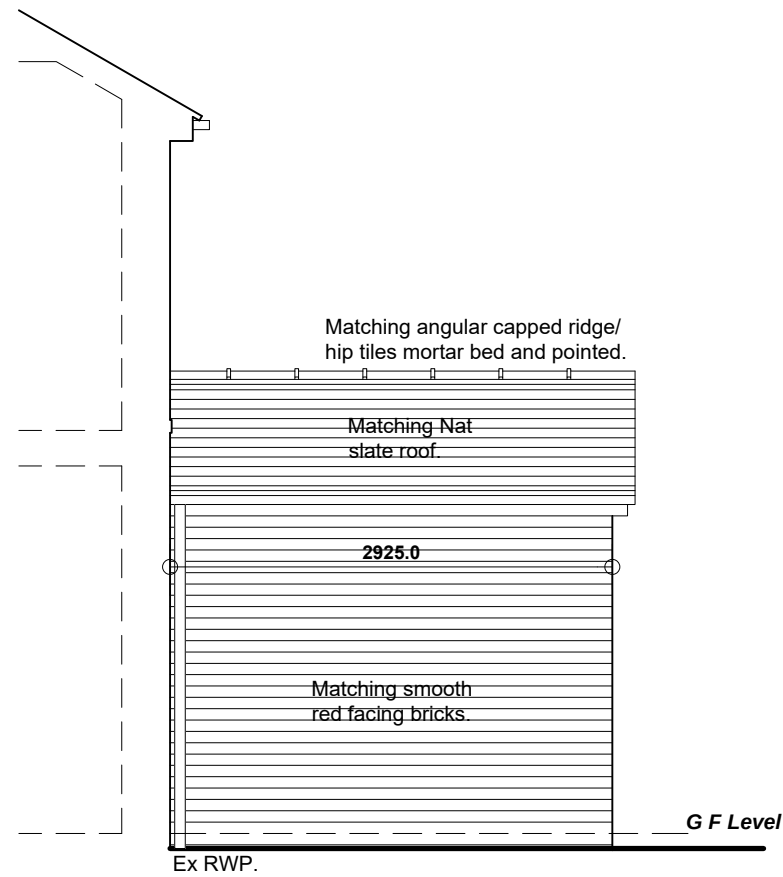

SIDE (N) ELEVATION

A		21/05/2026	SIDE EXTENS'N AMENDED FOR PLANNING.	
Revision	Date.	Description.		
PROPOSED EXTENSIONS & ALTERATIONS 80 WORSBROUGH ROAD, BIRDWELL, BARNSELEY, S70 5RE.				
DETAILED PROPOSALS 2 Elevations.				
Mr & Mrs Bowen.				
 Building Design Services				
JE Architectural Ltd 23 Windmill Road, Wombwell, Barnsley, S73 8PW. Tel: 01226 754507 Email: jealtd@virginmedia.com				
This drawing and the copyright is the Architectural Company's property and maybe used or reproduced only by agreement. All Dimensions in Millimetres Unless specified otherwise and subject to verification on site.				
Scale: 1:50 @ A2			Date: MARCH 2026	
Ref: 202506			Drwg No: 03	
0 cm	2 cm		4 cm	6 cm