



SECTION B

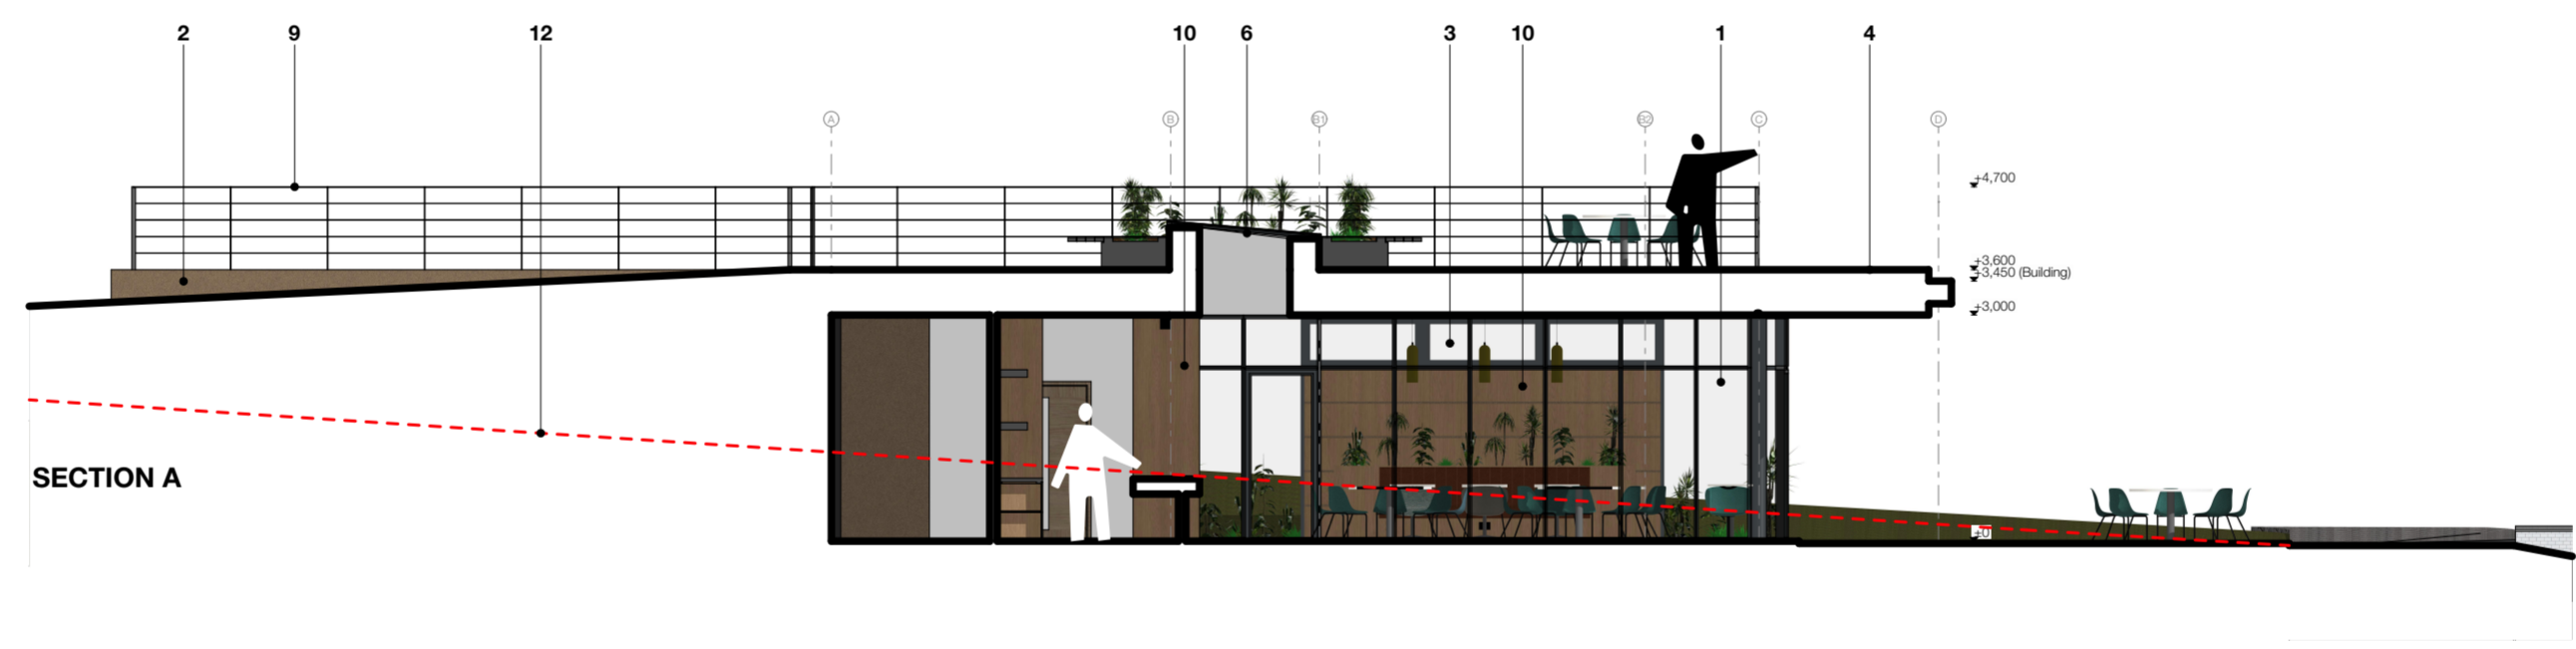

SECTION A

MATERIALS LEGEND

1. PPC aluminium curtain walling, silicone glazing system in RAL 7021 finish
2. Ashlar stonework finish
3. Openable windows and doors in PPC aluminium, RAL 7021 finish
4. PPC aluminium canopy and fascias, RAL 7021 finish or VM zinc Anthrazinc, finished with hardwood thermo ayous timber soffit underneath roof canopies
5. Rainwater goods in PPC aluminium RAL 7021,
6. Rooflight window with seating and planter feature in timber
7. Hardwood wall panel
8. Stone gabions baskets retaining wall
9. Flat bar and steel wire balustrade in brushed stainless steel
10. Timber veneered feature
11. Ceramic tiling
12. Red line denotes existing ground line

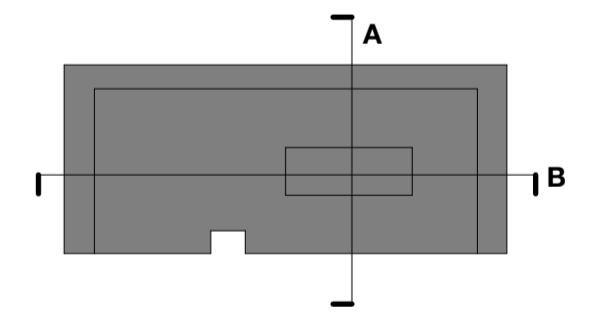

This drawing must be read in conjunction with and checked against all structural and drainage drawings and specifications.

Any discrepancies are to be reported to Client and Architect.

The Contractor must satisfy himself with the adequacy of the site investigation and ground conditions to ensure that the foundations are designed appropriately.

The Contractor is to carry out the works in compliance with the Building Regulations and relevant British Standards.

Do not scale from this drawing. Architect to be notified of any discrepancies in dimensions shown on drawings and site conditions.

This drawing is copyright of the author and for use on this site only. Written permission should be obtained from architect before reproduction in whole or part of.

Before commencement on site, the Contractor must check and verify all buildings and site dimensions, levels, drainage and conditions.



client
Mr. John Saul

address
Burntwood Court, Common Road, Barnsley, S72 9ET

title
GA SECTIONS

drawing	date	revision	scale
11	02.26	D1	1.100 @ A2

PLANNING

Drawing measurements shall not be obtained by scaling. Verify all dimensions prior to construction. Immediately report any discrepancies on this document to the Architect. This document shall be read in conjunction with associated specifications and documents.