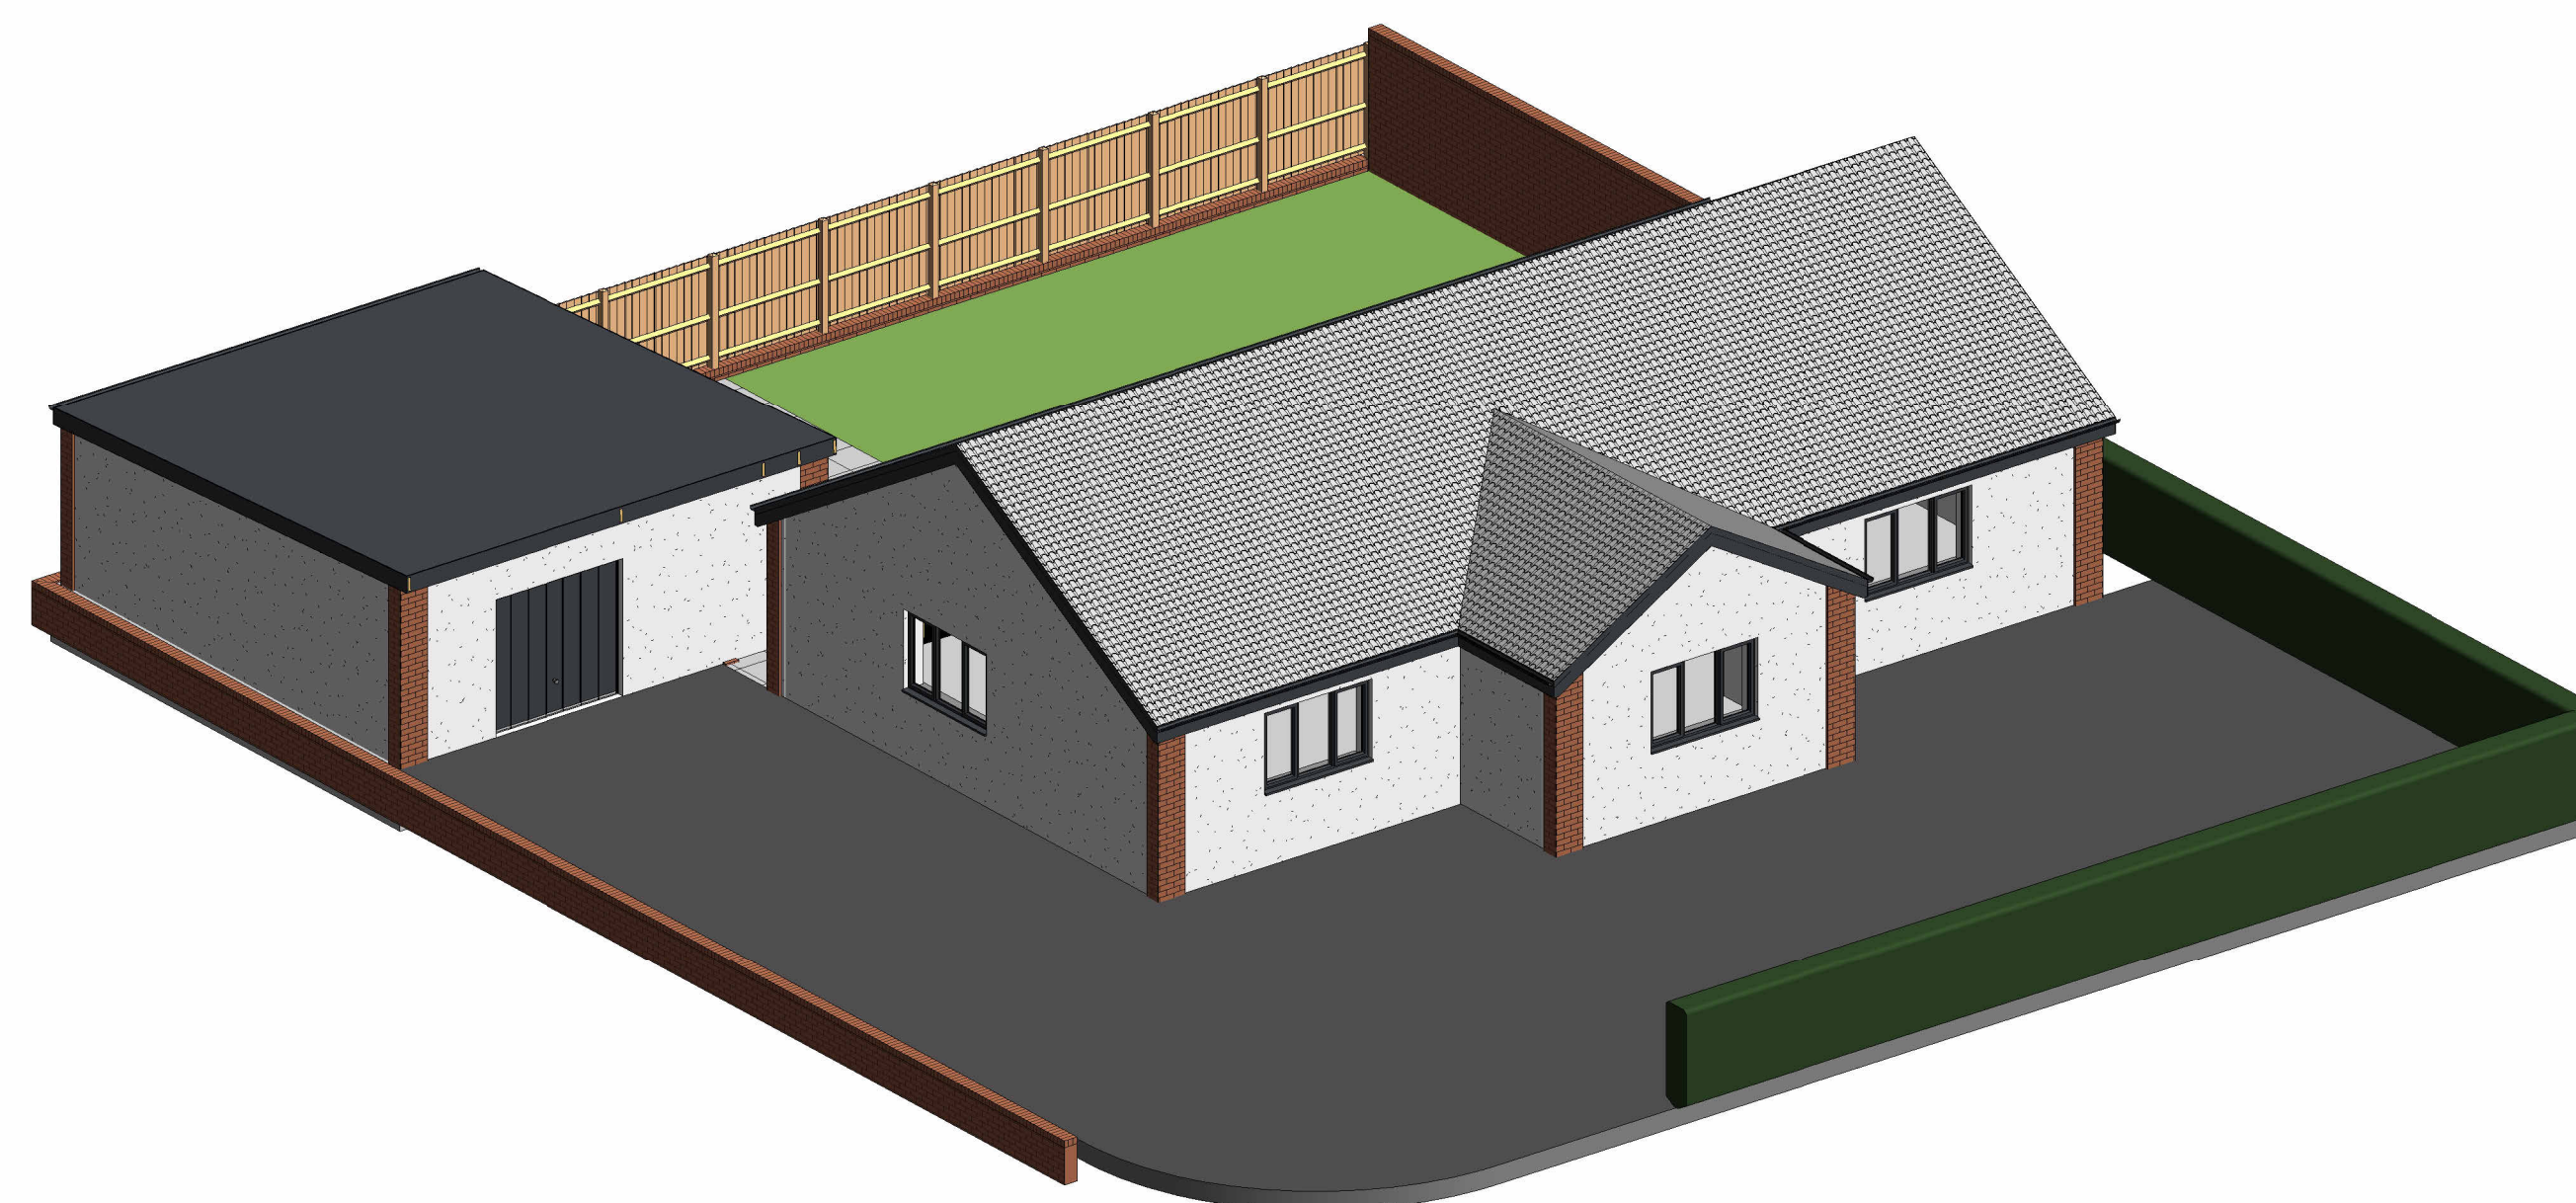
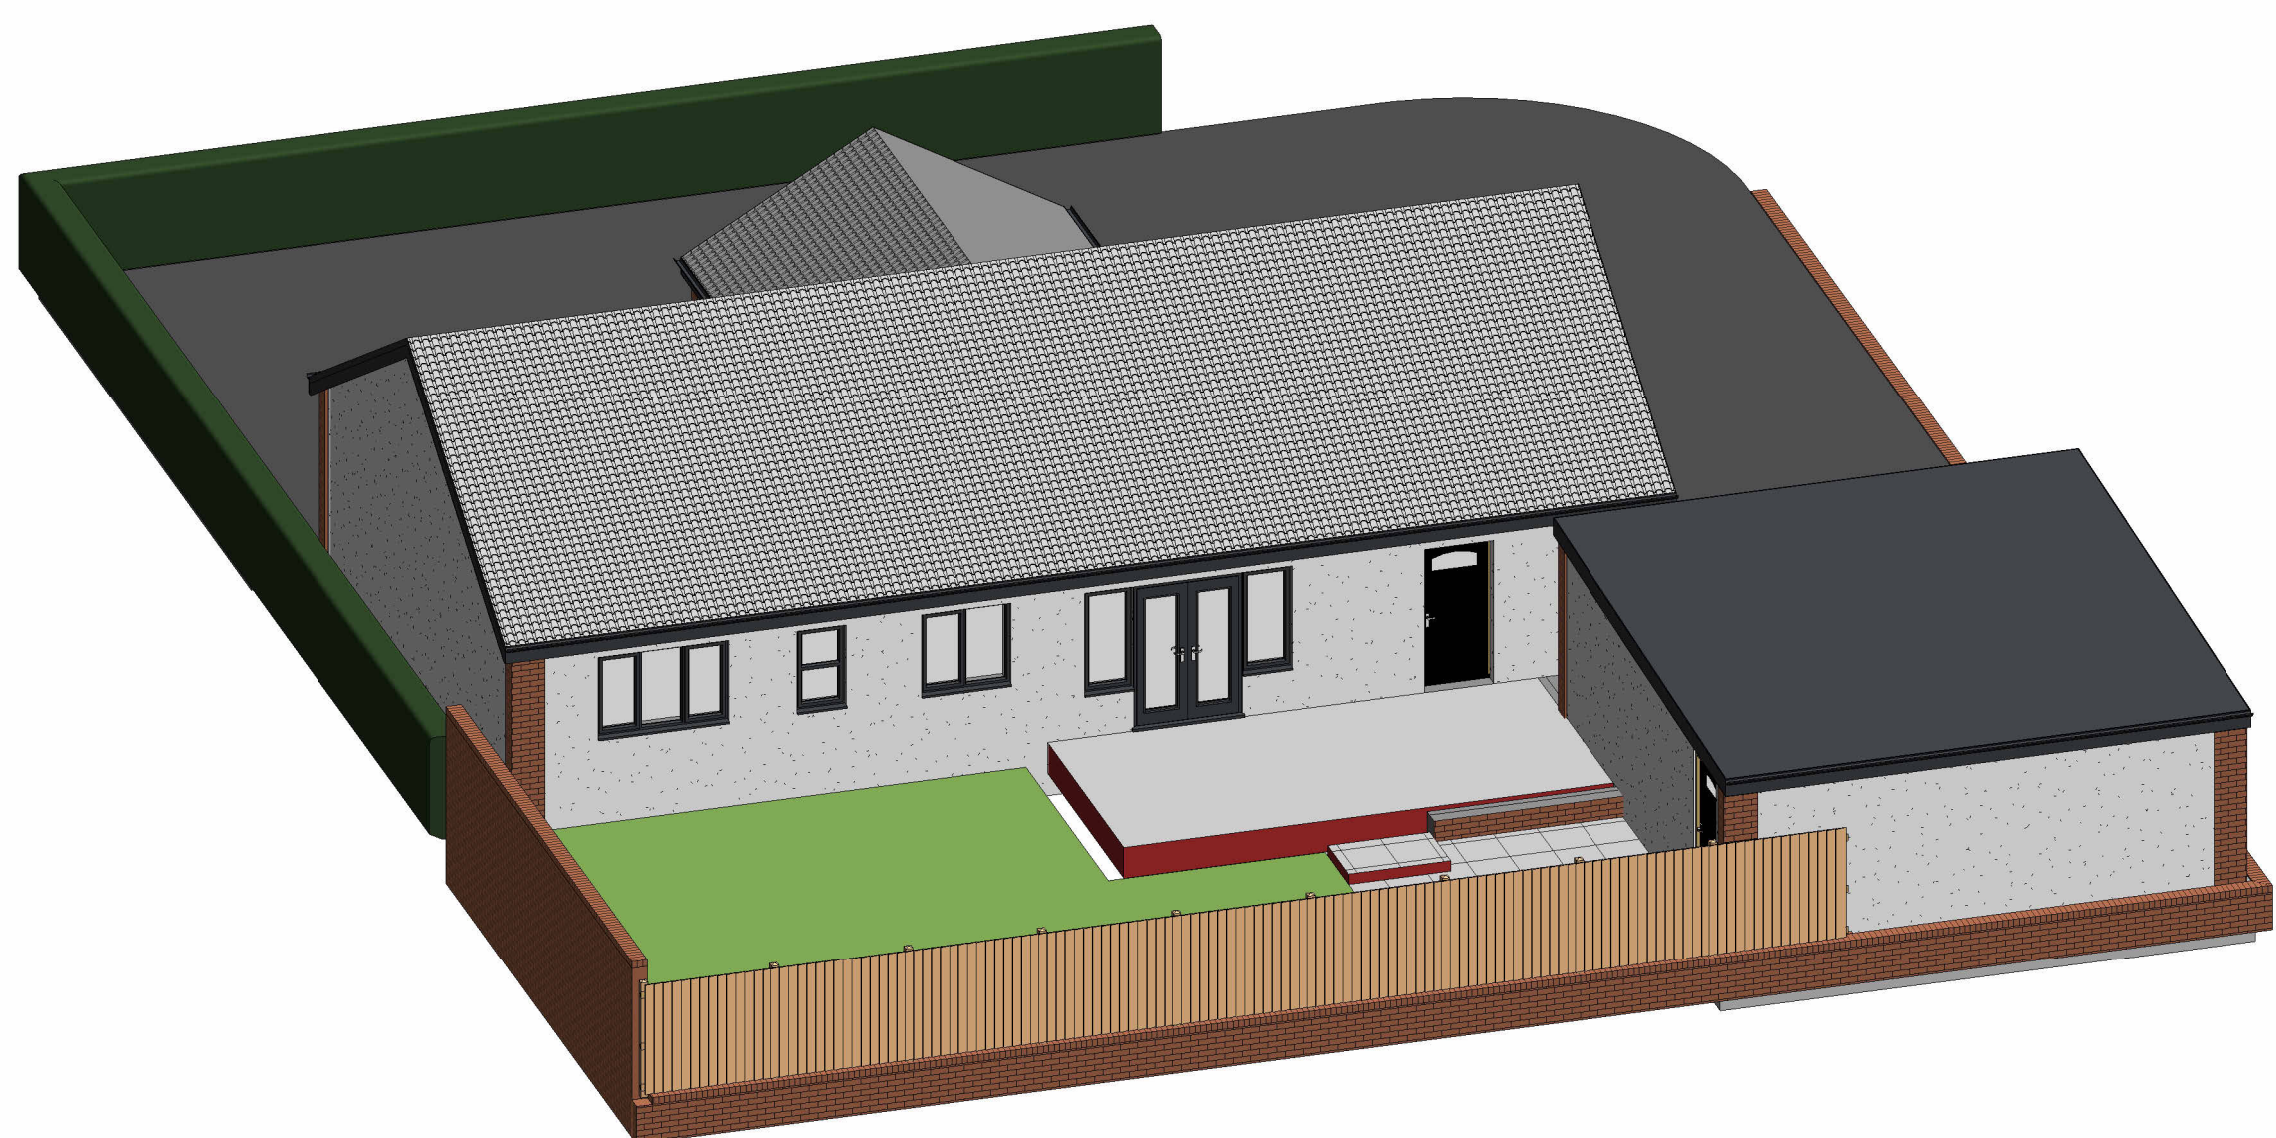
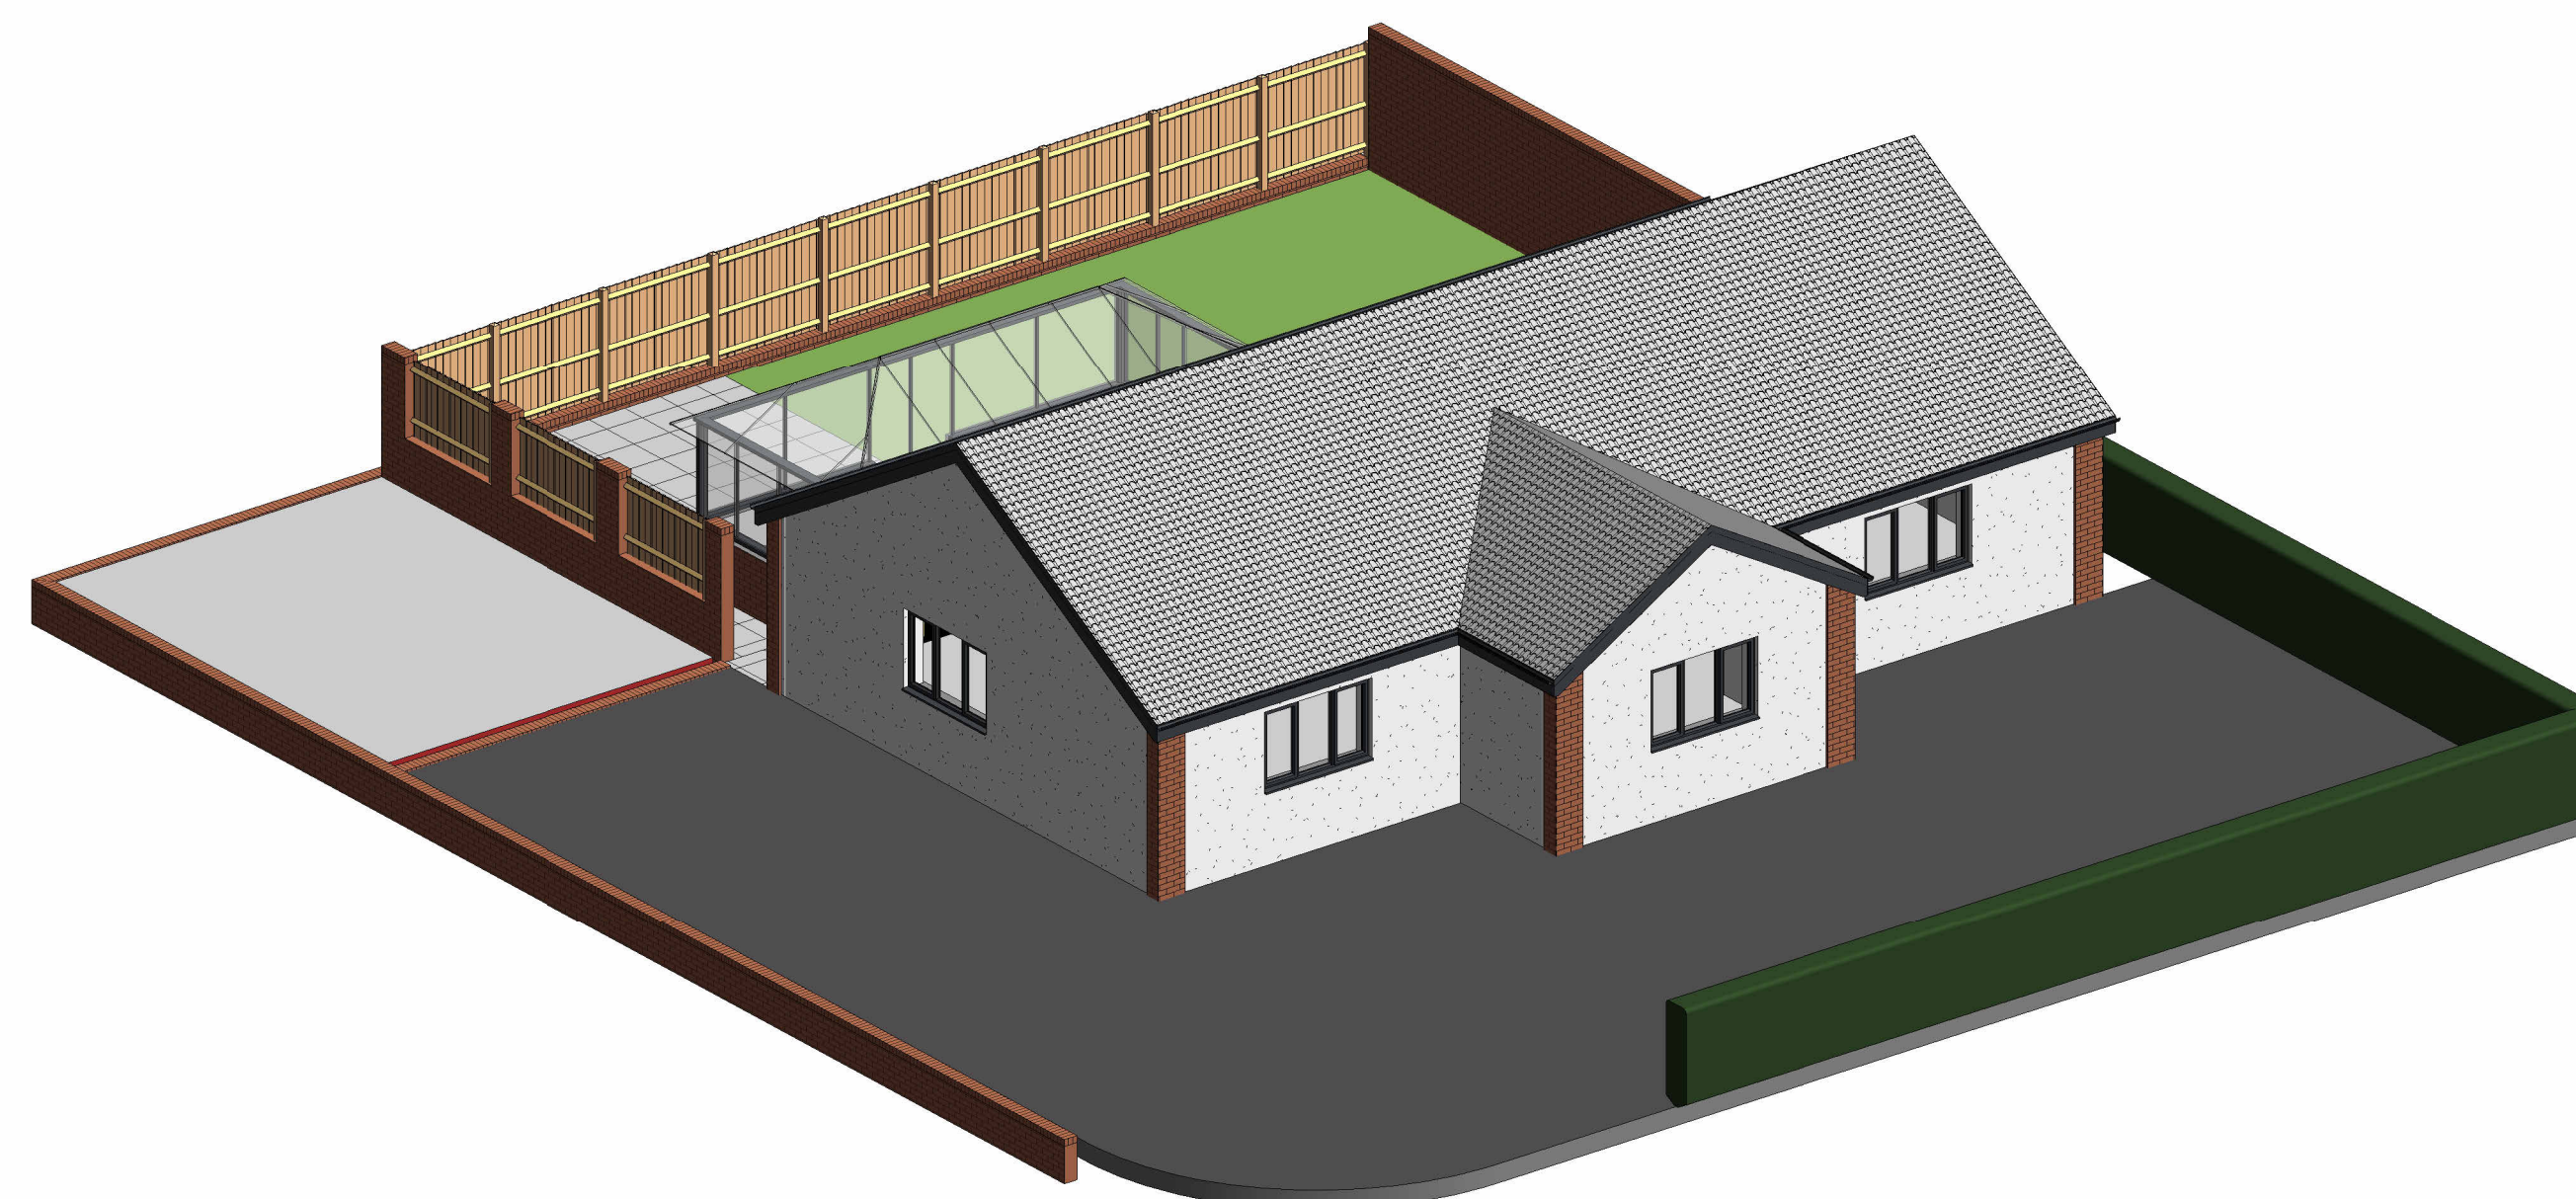
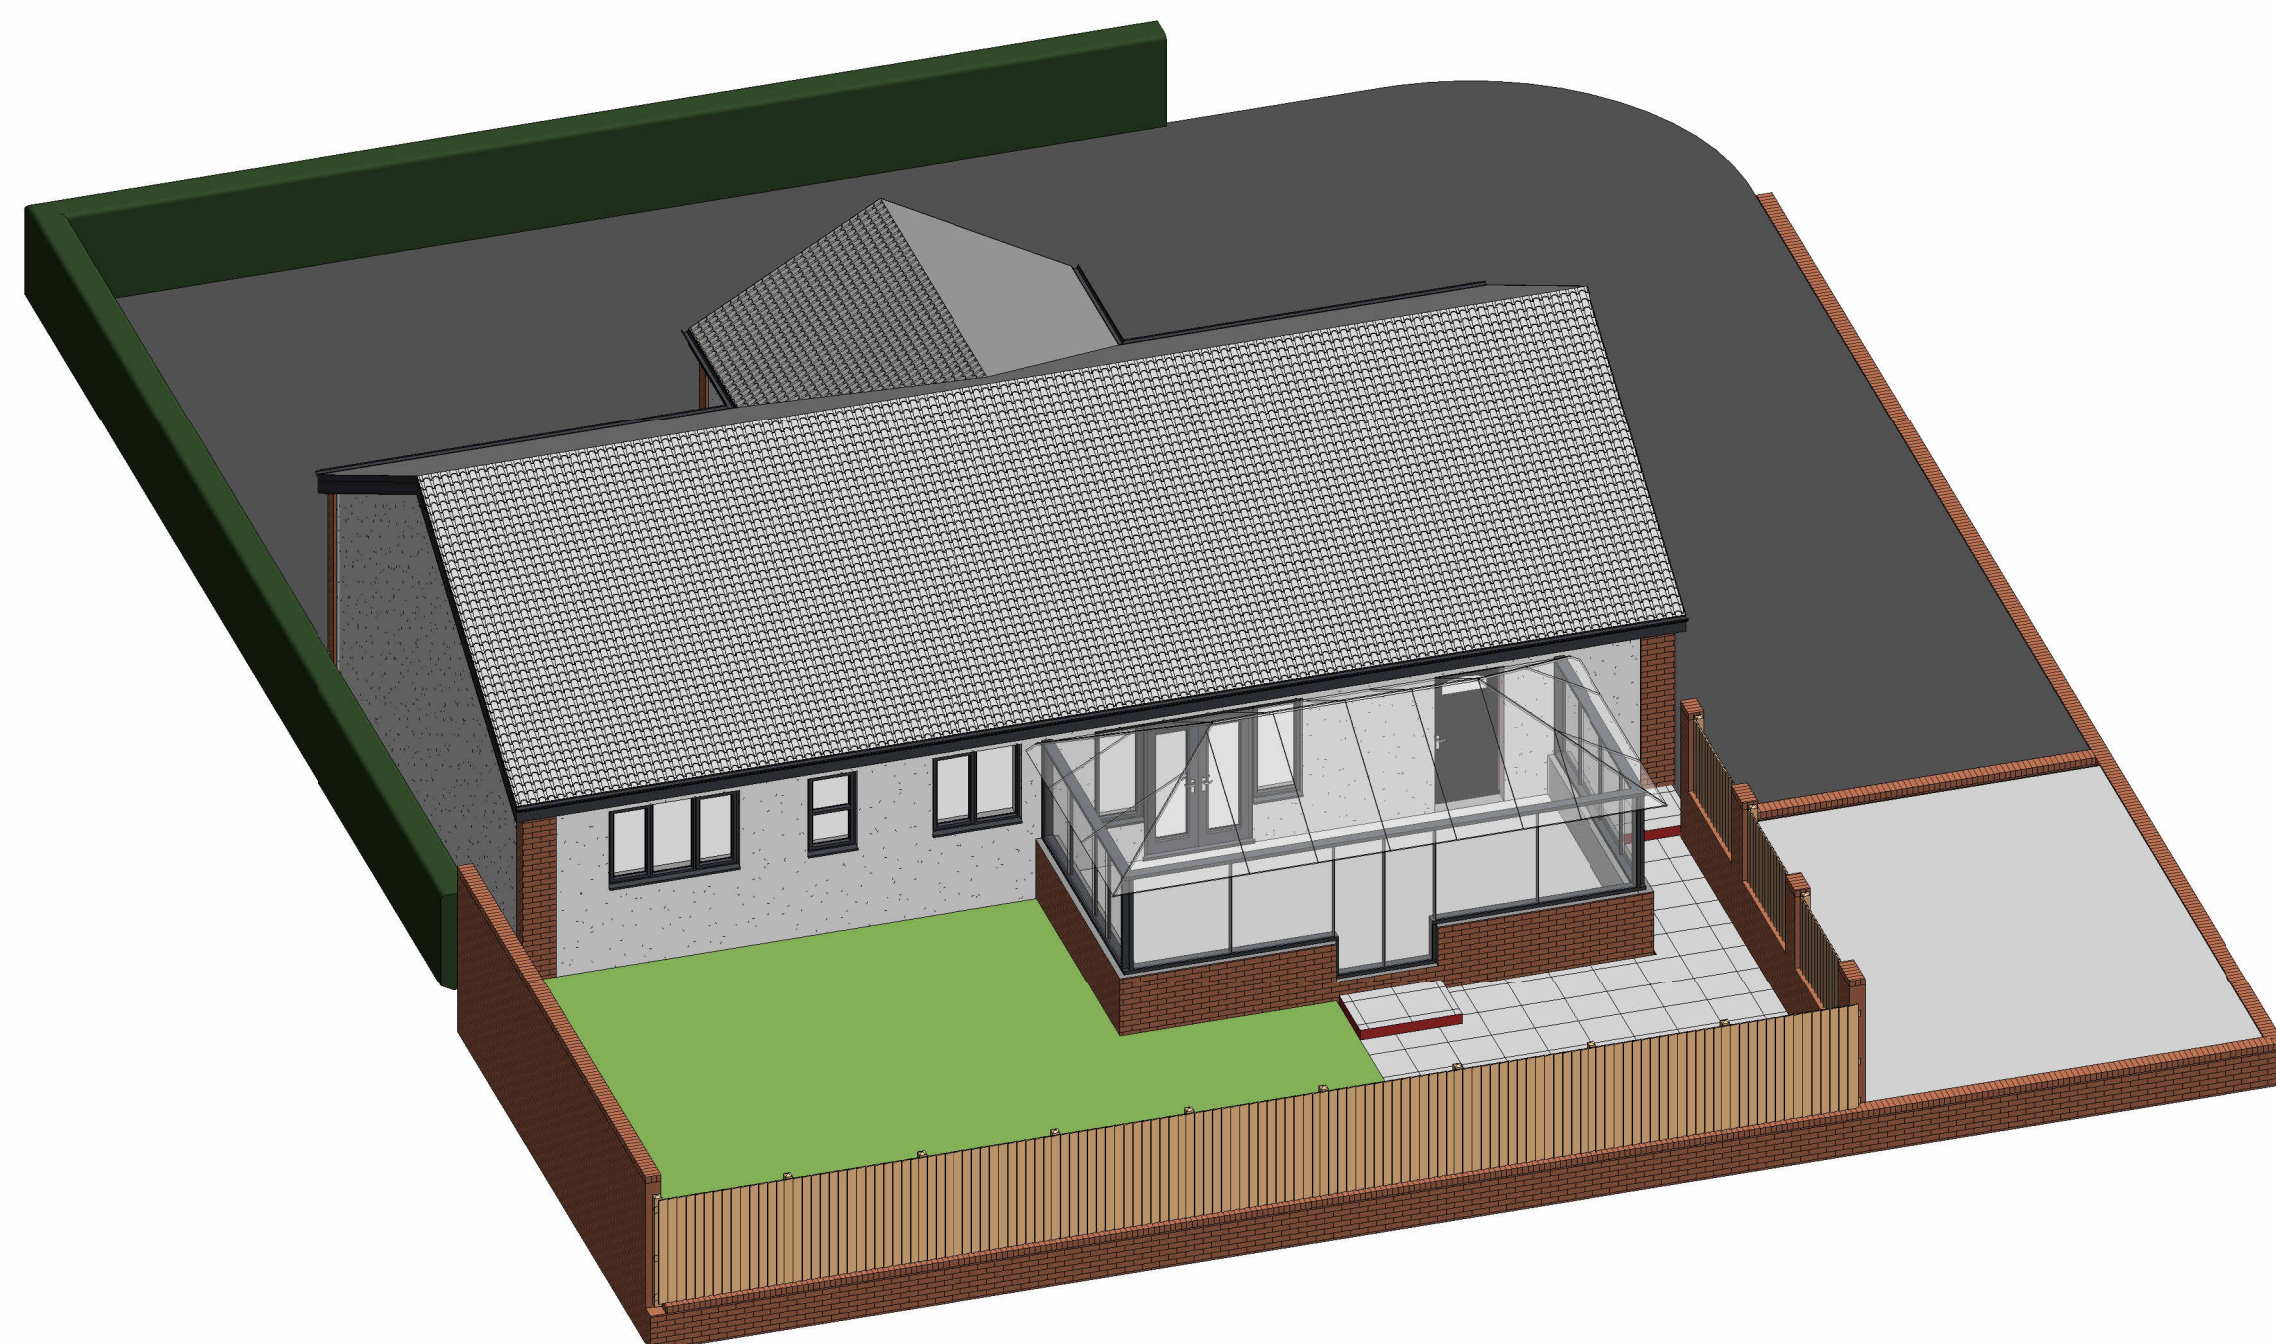


[illegible]

NORTH CONSTRUCTION:
DESIGN & BUILD
from conception to completion

26 Church St.
Gawber
S.Yorks
S75 2RH

Mob: 07974116241
<https://bennorth60.wixsite.com/ncdb>

Project Title

MR D STAINSBY
61 SHAW LANE, BARNSELY. S713HG
PROPOSED GARAGE

Drawing Title

3D Views

A1

Scale	Drawn By	Checked By	Date
N/A	BN	DS	24.08.20

Drawing Number		Revision
NCBD- DSB- A103		A