


NOTES
 This drawing is the property of FPCR Environment and Design Ltd and is issued on the condition it is not reproduced, retained or disclosed to any unauthorised person, either wholly or in part without written consent of FPCR Environment and Design Ltd.

Landscape Location Plan provided by BCA Design, drawing: 'GDT-BCA-ELS-XX-DR-L-2267-22-02-S4-P3-Landscape Location Plan'.

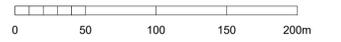

KEY

Section Lines



Landscape Location Plan provided by BCA Design, drawing: 'GDT-BCA-ELS-XX-DR-L-2267-22-02-S4-P6-Landscape Location Plan'.

| rev | date | description | dm | chk |
|-----|------------|-------------------|-----|-----|
| B | 23/11/2023 | Updated Base Plan | TGE | DH |

fpcr

client
Newlands Developments

project
Barnsley Road, Goldthorpe

drawing title
Landscape Sections - Location Plan
Sheet 1 of 3

scale
1:2500 @ A1

project number
10744

document number


masterplanning
environmental assessment
landscape design
urban design
ecology
architecture
arboriculture

FPCR Environment and Design Ltd
Lockington Hall
Lockington
Derby
DE74 2RH

t: 01509 672772
e: mail@fpcr.co.uk
w: www.fpcr.co.uk

| | | |
|--------|-------|--------------|
| dm | chk | date created |
| TGE | DH | 23 NOV 2023 |
| status | issue | |
| S3 | Rev B | |

Figure 8.61

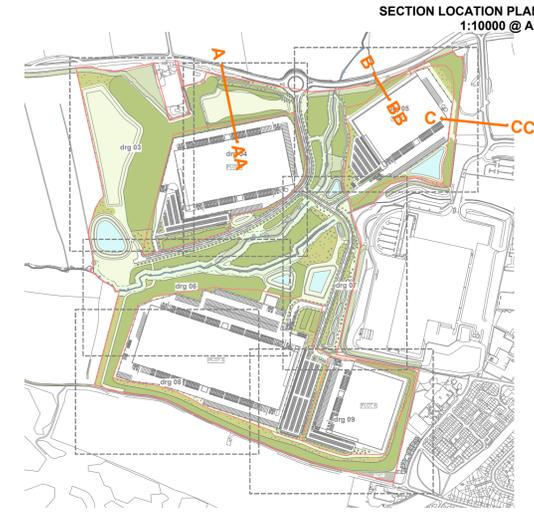


NOTES
This drawing is the property of FPCR Environment and Design Ltd and is issued on the condition it is not reproduced, retained or disclosed to any unauthorised person, either wholly or in part without written consent of FPCR Environment and Design Ltd.




Landscape Location Plan provided by BCA Design, drawing: 'GDT-BCA-ELS-XX-DR-L-2267-22-02-S4-P6-Landscape Location Plan'.
Sections show the Development at Year 0 and Year 15.
The heights of proposed planting are shown as follows:
Specimen Trees: Year 0 (4m) Year 15 (9-10m)
Feathered Trees: Year 0 (1.8m) Year 15 (9-10m)
Woodland: Year 0 (60-80cm) Year 15 (9-10m)
Thicket: Year 0 (60-80cm) Year 15 (5-7m)
Hedgerows: Year 0 (60-80cm) Year 15 (2-3m)

Distance from Proposed Warehouse Building to Road - 179m

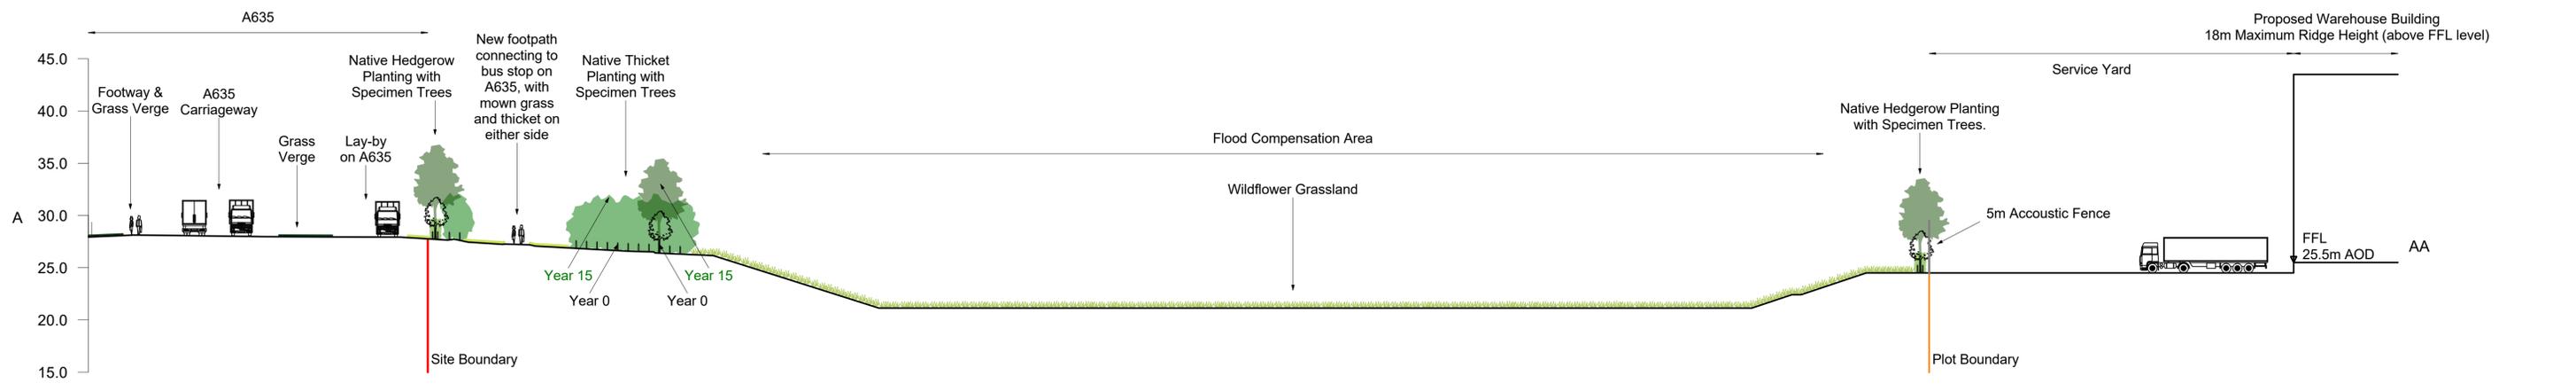


SECTION A - AA

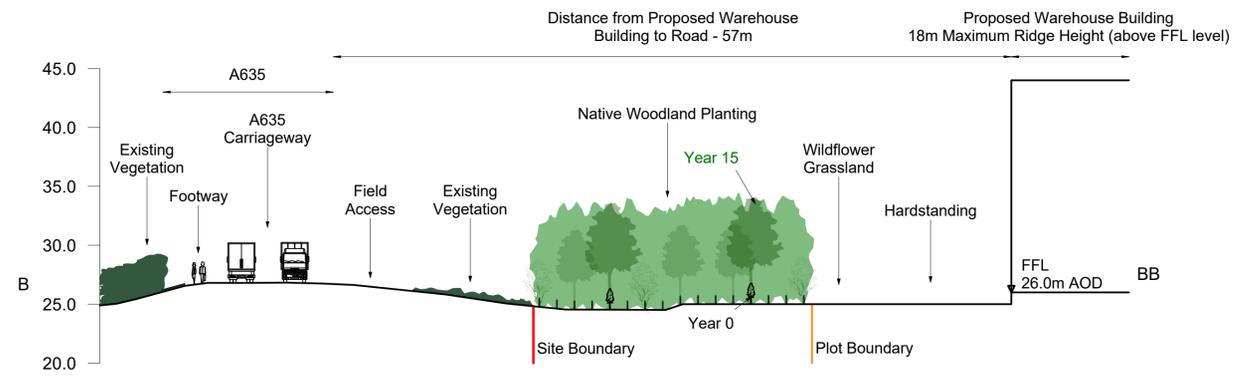

SECTION B - BB

Distance from Building to Edge of Housing Allocation - 127m

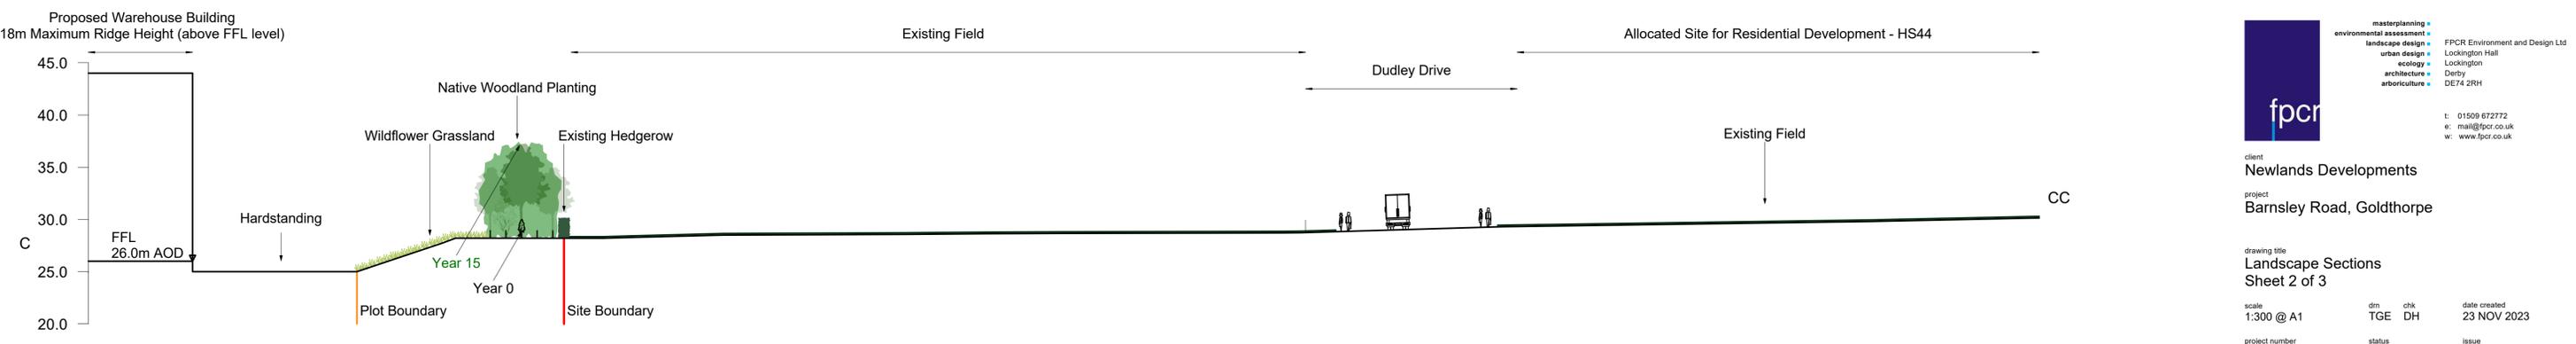

SECTION C - CC

| rev | date | description | dwn | chk |
|-----|------------|--|-----|-----|
| B | 23/11/2023 | Annotation amended to reference max. ridge height. | TGE | DH |
| A | 05/05/2023 | Amended to suit client comments | EMA | DH |
| - | 27.04.2023 | Amended to suit updated layout. | TGE | DH |

[masterplanning](#) [environmental assessment](#) [landscape design](#) [urban design](#) [ecology](#) [architecture](#) [arboriculture](#)

FPCR Environment and Design Ltd
 Lockington Hall
 Lockington
 Derby
 DE74 2RH

t: 01509 672772
 e: mail@fpcr.co.uk
 w: www.fpcr.co.uk

client
Newlands Developments

project
Barnsley Road, Goldthorpe

drawing title
Landscape Sections
Sheet 2 of 3


scale
1:300 @ A1

project number
10744

document number
Figure 8.62

dwn
chk
date created
TGE DH
23 NOV 2023

status
issue
S3 Rev B

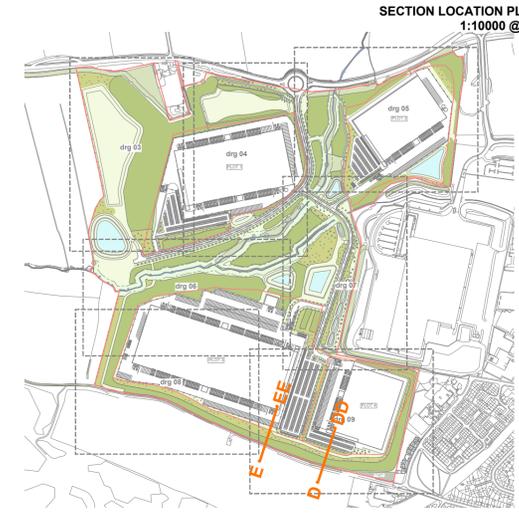


NOTES
This drawing is the property of FPCR Environment and Design Ltd and is issued on the condition it is not reproduced, retained or disclosed to any unauthorised person, either wholly or in part without written consent of FPCR Environment and Design Ltd.




Landscape Location Plan provided by BCA Design, drawing: 'GDT-BCA-ELS-XX-DR-L-2267-22-02-S4-P3-Landscape Location Plan'.
Sections show the Development at Year 0 and Year 15.

The heights of proposed planting are shown as follows:

| | | |
|------------------|------------------|-----------------|
| Specimen Trees: | Year 0 (4m) | Year 15 (9-10m) |
| Feathered Trees: | Year 0 (1.8m) | Year 15 (9-10m) |
| Woodland: | Year 0 (60-80cm) | Year 15 (9-10m) |
| Thicket: | Year 0 (60-80cm) | Year 15 (5-7m) |
| Hedgerows: | Year 0 (60-80cm) | Year 15 (2-3m) |

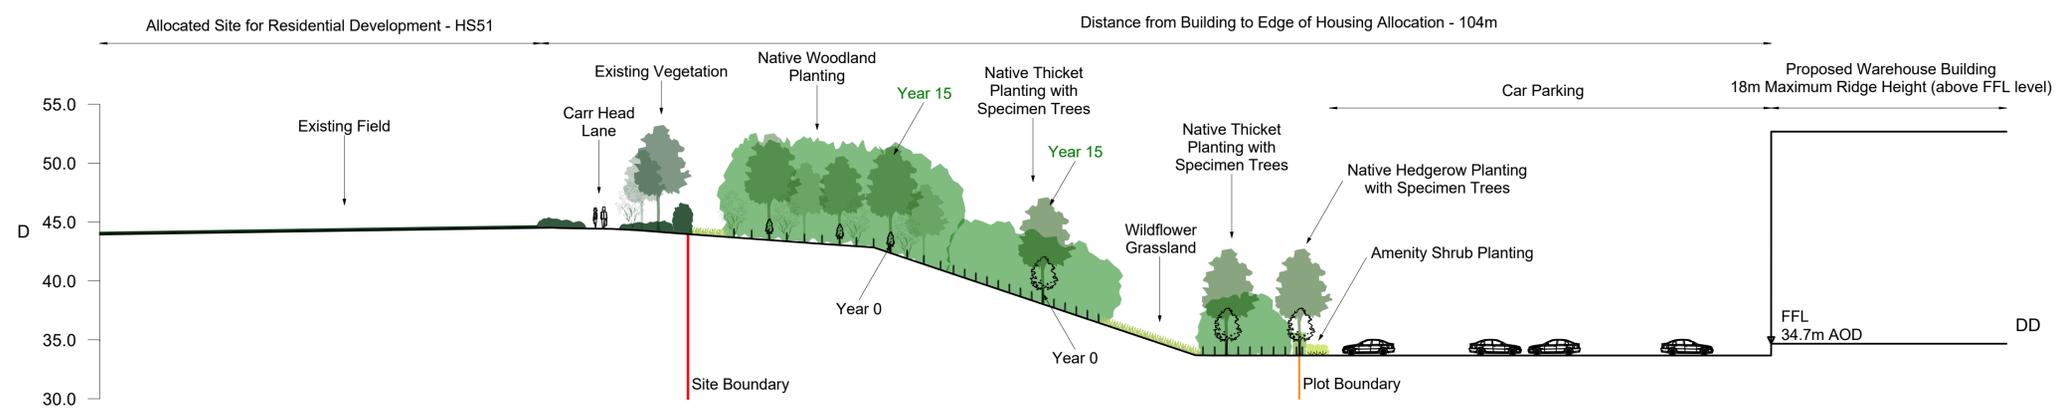

SECTION D - DD

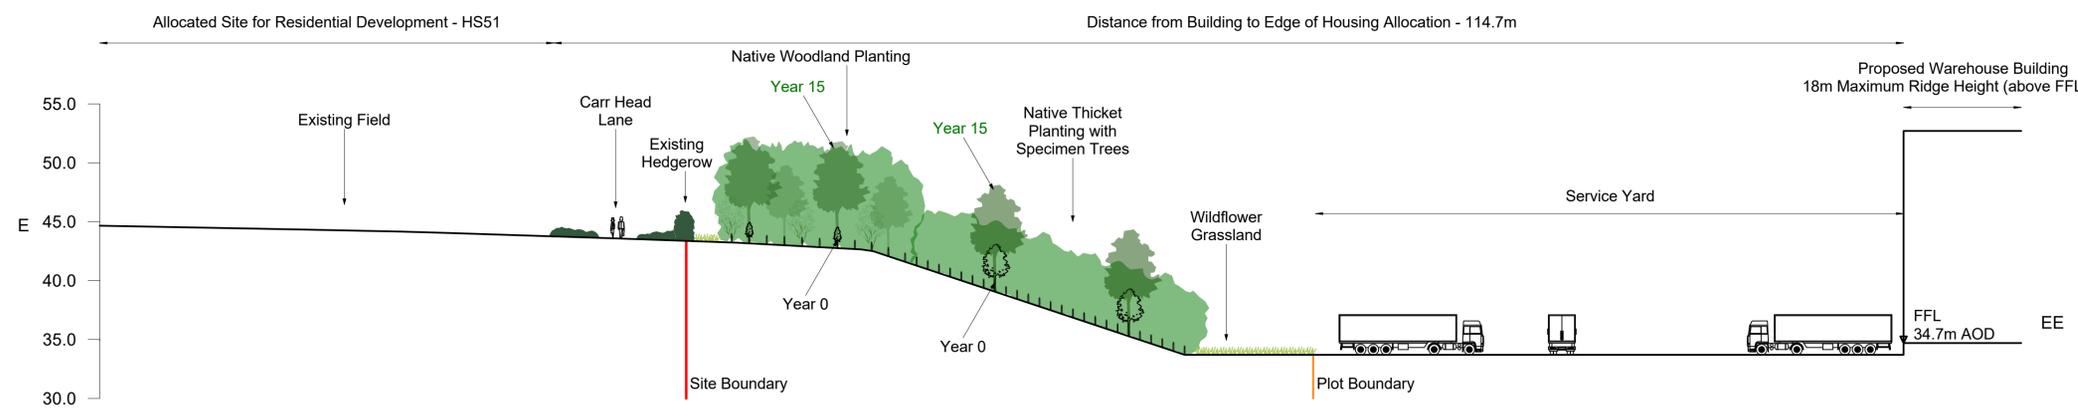

SECTION E - EE

| | | | | |
|---|------------|--|-----|----|
| B | 23/11/2023 | Annotation amended to reference max. ridge height. | TGE | DH |
| A | 05/05/2023 | Amended to suit client comments | EMA | DH |
| - | 27.04.2023 | Amended to suit updated layout. | TGE | DH |

[masterplanning](#) • [environmental assessment](#) • [landscape design](#) • [urban design](#) • [ecology](#) • [architecture](#) • [arboriculture](#) • FPCR Environment and Design Ltd
 Lockington Hall
 Lockington
 Derby
 DE74 2RH
 t: 01509 672772
 e: mail@fpcr.co.uk
 w: www.fpcr.co.uk

client
Newlands Developments
project
Barnsley Road, Goldthorpe

drawing title
Landscape Sections
Sheet 3 of 3

| | | | |
|-----------------|--------|-------|--------------|
| scale | dm | chk | date created |
| 1:300 @ A1 | TGE | DH | 23 NOV 2023 |
| project number | status | issue | |
| 10744 | S3 | Rev B | |
| document number | | | |

Figure 8.63