

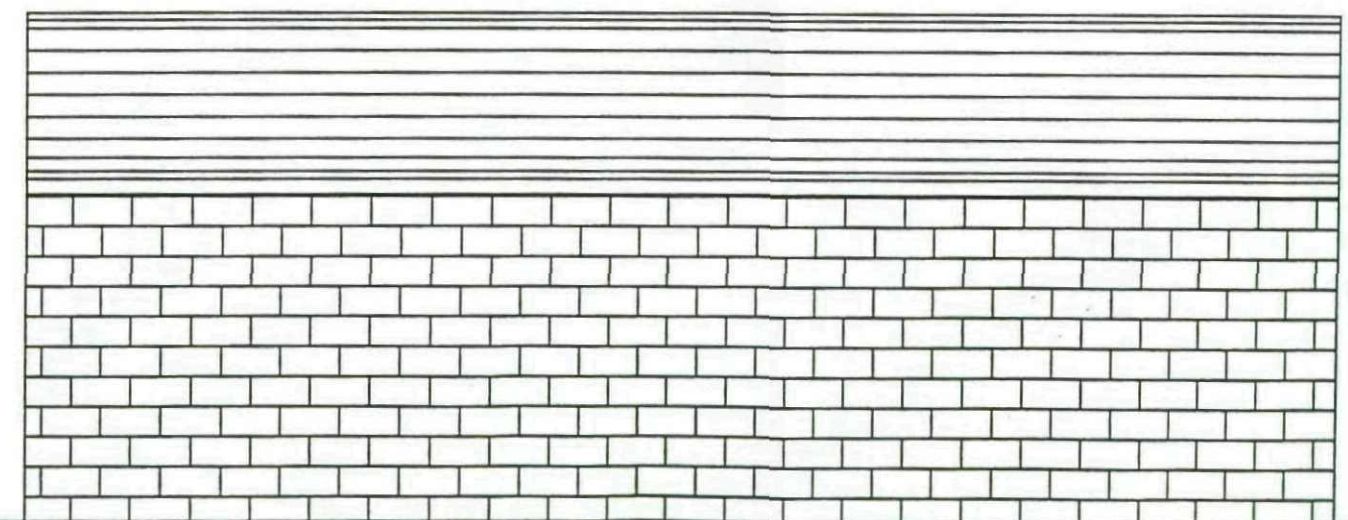
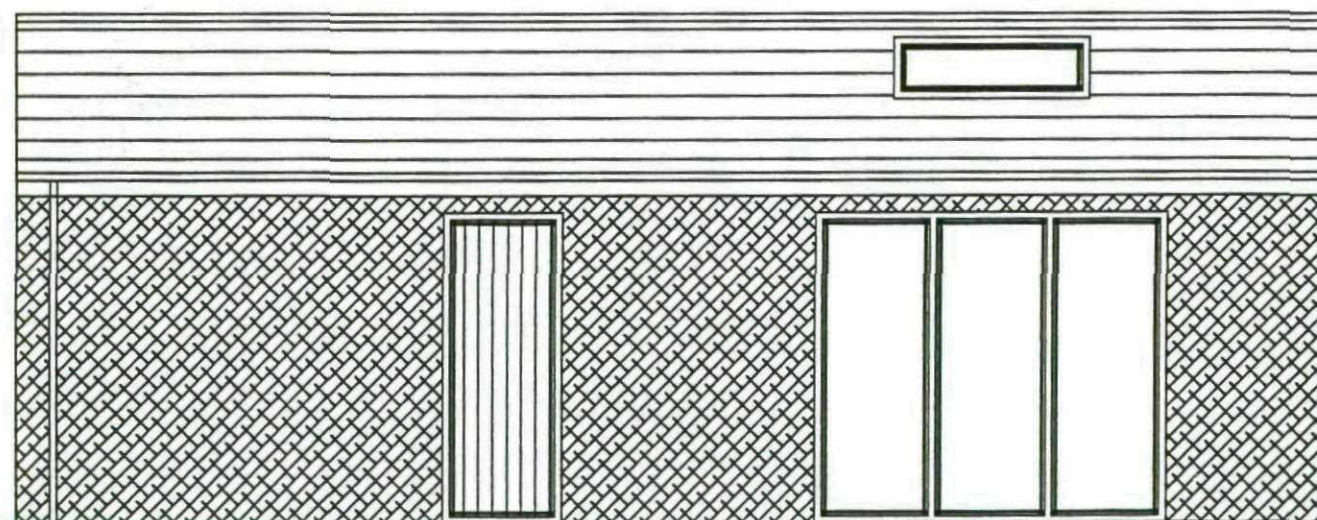
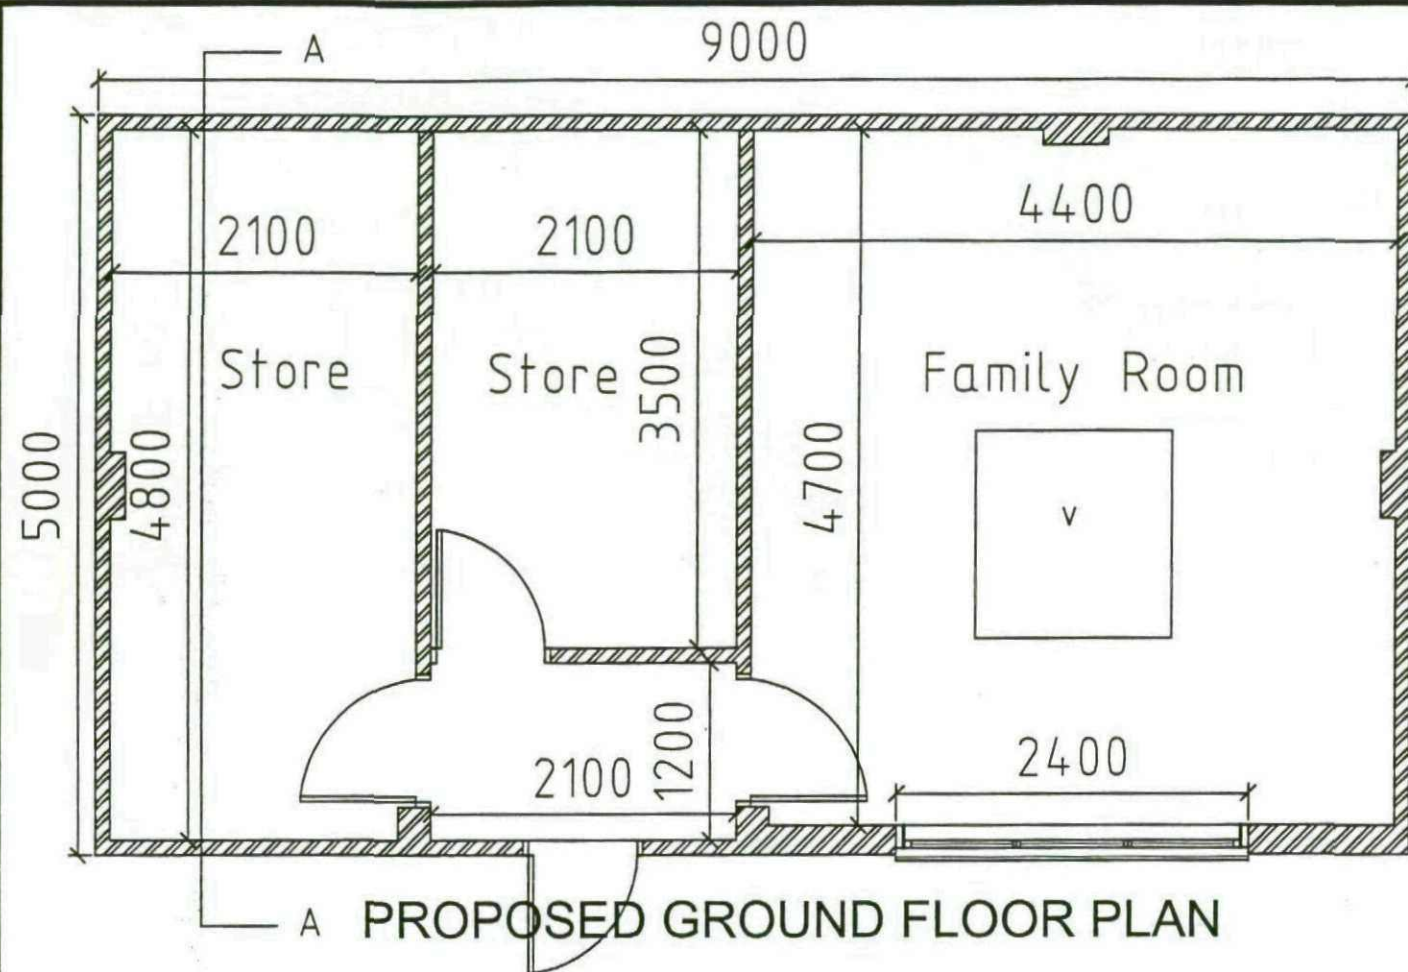


**PROPOSED GARDEN ROOM AT
48 QUEENS AVENUE
MIDDLECLIFFE BARNESLEY**

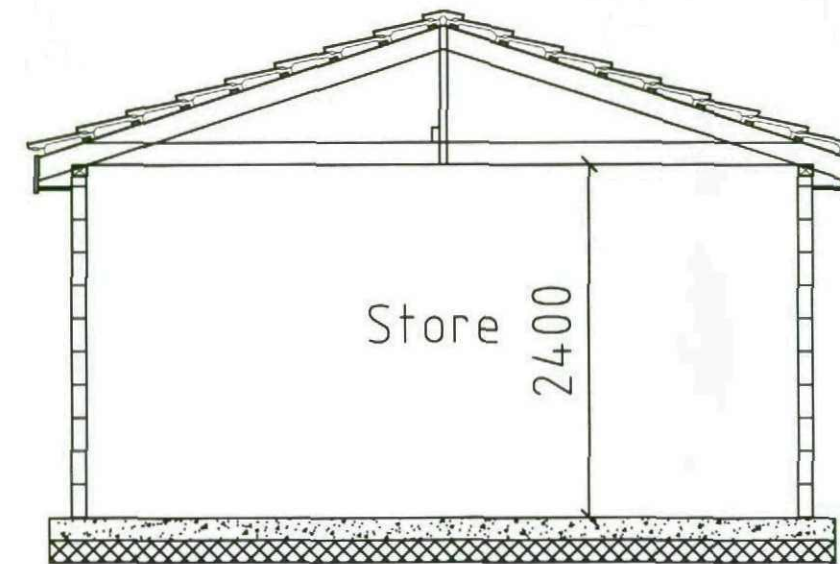

Project	PROPOSED GARDEN ROOM AT 48 QUEENS AVENUE MIDDLECLIFFE BARNSELY	Title	PROPOSED PLANS AND ELEVATIONS	Dwg. No.	125	Rev	.	Drawn	DS
				Scales (If A1)	1:50 - 1:100	Date		Aug 11	

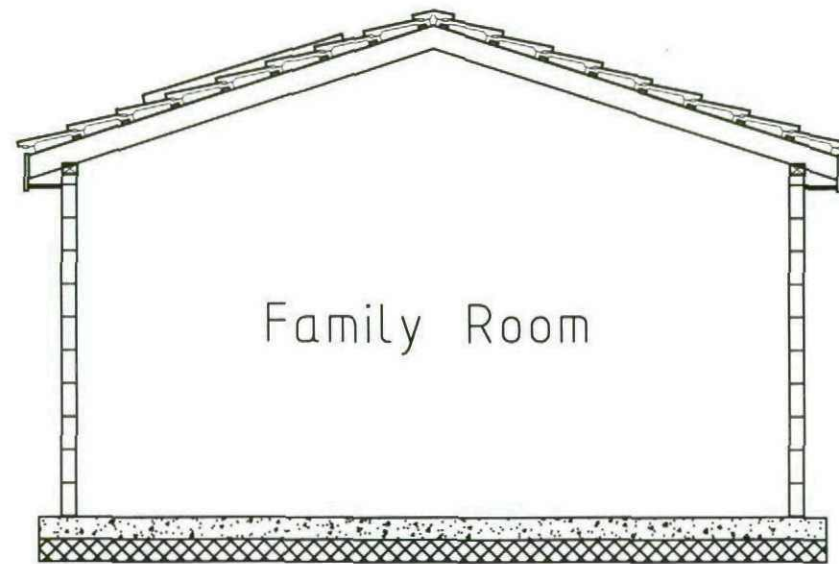

SECTION A -A

Project	PROPOSED GARDEN ROOM AT 48 QUEENS AVENUE MIDDLECLIFFE BARNSELEY	Title	SECTIONS	Dwg. No. 125		Rev .	Drawn DS
				Scales (If A1) 1:50 - 1:100		Date	Aug 11