

No dimensions are to be scaled from this drawing. All dimensions are to be checked on site, where discrepancy occurs between specification and drawings the supervising officer must be notified.

Notes:

Amendments:

Drawing type:

Planning

Client: Carillion PLC

Project:

Carlton Advanced Learning Centre
Barnsley

Title:


Proposed External Storage Units
Existing & Proposed Layout Plans

Scale: 1:100 @A3 Date: 12.04.2017



Drawn: PP Checked: MLT

Drg.no: 124233.SK03

Rev:

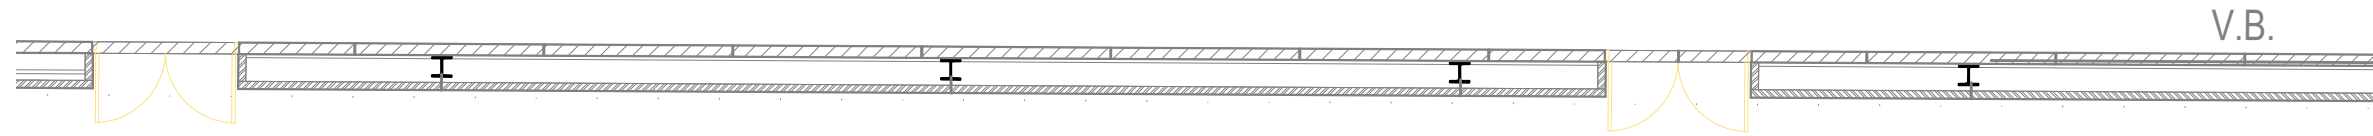

Existing Layout Plan

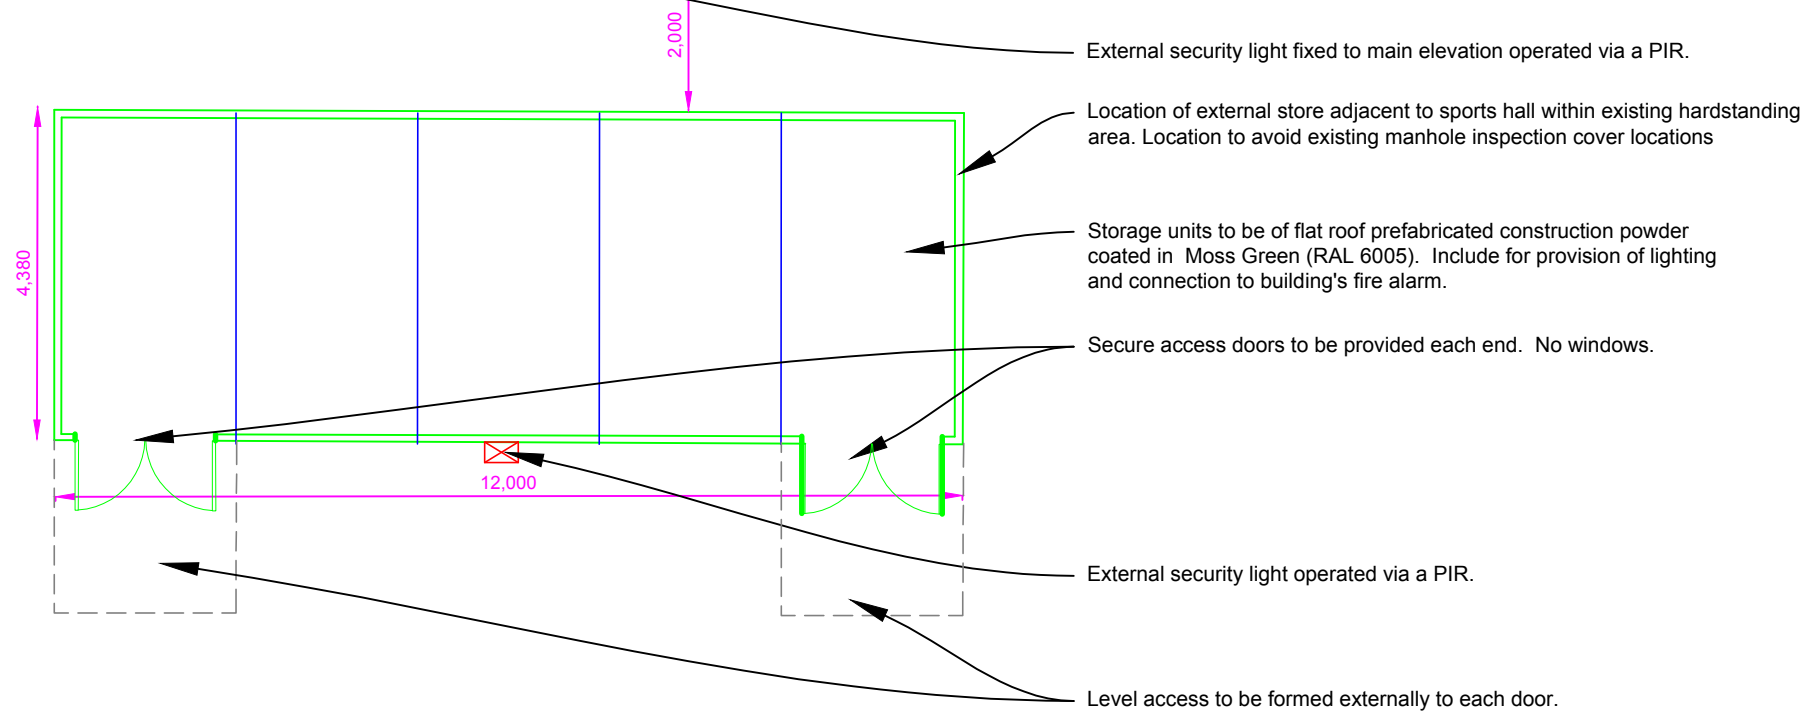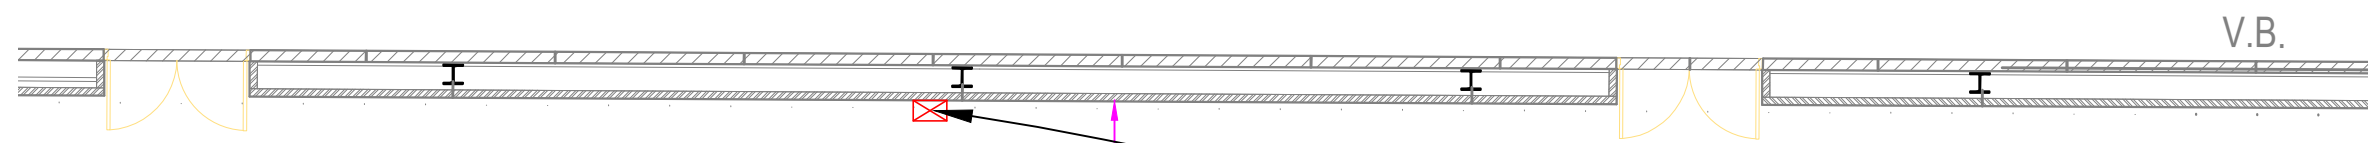

Proposed Layout Plan

Watts.

Watts Group Limited
St James's Tower
7 Charlotte Street
Manchester M1 4DZ
T: 0161 831 6180
watts.co.uk

