
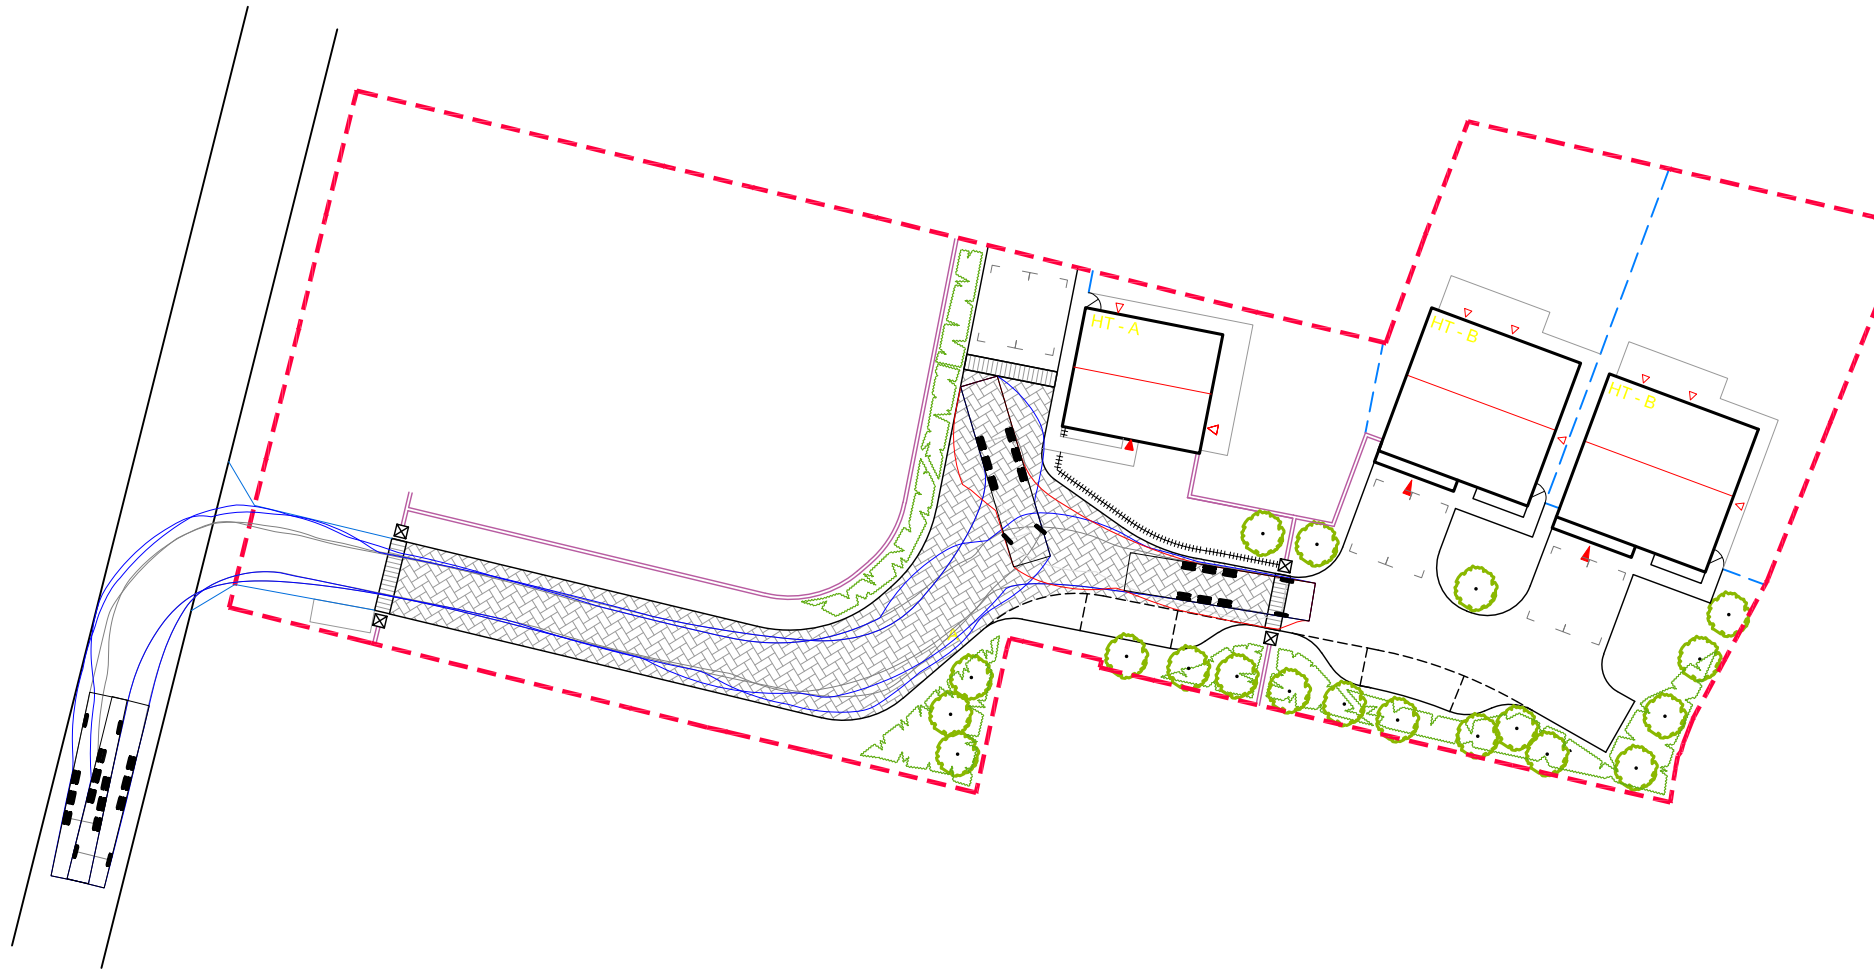


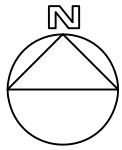

GENERAL NOTES
This drawing shows the provisional design only and is subject to Local Authority approval. This drawing should not be scaled for setting out purposes unless specified.

This drawing is based on a topographical/ordnance survey provided by others.

A 11.02.2020
ADDITIONAL TRACKING AND
ACCESS IMPROVEMENTS

REVISIONS

PROJECT
WOODSTOCK ROAD, BARNSELEY


TITLE
VEHICLE TRACKING & ACCESS

SCALE
1:500 @ A3

DRAWING
203-101

DATE
11.02.2020

PARAGON HIGHWAYS
UNIT 6, THE OFFICE CAMPUS,
PARAGON BUSINESS PARK, RED HALL COURT,
WAKEFIELD WF1 2UY
01924 291536 /
MAIL@PARAGONHIGHWAYS.COM

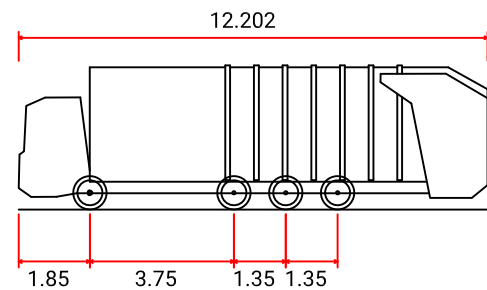

South Yorkshire Refuse Vehicle
Overall Length 12.202m
Overall Width 2.490m
Overall Body Height 3.749m
Min Body Ground Clearance 0.302m
Track Width 2.490m
Lock to lock time 4.00s
Wall to Wall Turning Radius 9.250m

Vehicle Track Body envelope (Forward gear)

Vehicle Track Chassis envelope (Forward gear)

Vehicle Track Body envelope (Reverse gear)

Vehicle Track Chassis envelope (Reverse gear)