

DO NOT SCALE

NOTES

GENERAL NOTES


a. THE TOPOGRAPHICAL SURVEY IS BASED ON INFORMATION PRODUCED BY HAYCOCK & TODD, JOB NO. 59417, FILE 59417-3D BARNSELY WEST.DWG, DATED MAY 2019. THE INFORMATION USED IN PREPARATION OF THIS AND ALL OTHER FORE CONSULTING DESIGNS AND DRAWINGS IS NOT WARRANTED. IT SHALL BE THE RESPONSIBILITY OF THE CONTRACTOR TO VERIFY ALL SURVEY INFORMATION PROVIDED AND REPORT ANY ANOMALIES TO FORE CONSULTING.

DESIGN NOTES

- ALL DESIGN AND WORKS TO COMPLY WITH CURRENT VERSION OF THE FOLLOWING DOCUMENTS:
 - DESIGN MANUAL FOR ROADS AND BRIDGES (DMRB);
 - SPECIFICATION FOR HIGHWAY WORKS (SHW);
 - MANUAL FOR STREETS (MFS); AND
 - BARNSELY METROPOLITAN BOROUGH COUNCIL (BMBC) DESIGN GUIDE AND SPECIFICATION.
- FOR PLAN AND HORIZONTAL ALIGNMENT DETAILS REFER TO DRAWING NO. 9014-A3-100-030 TO 032.

KEY

- — EXISTING LEVELS
- — PROPOSED LEVELS
- PROPOSED CUT
- PROPOSED FILL

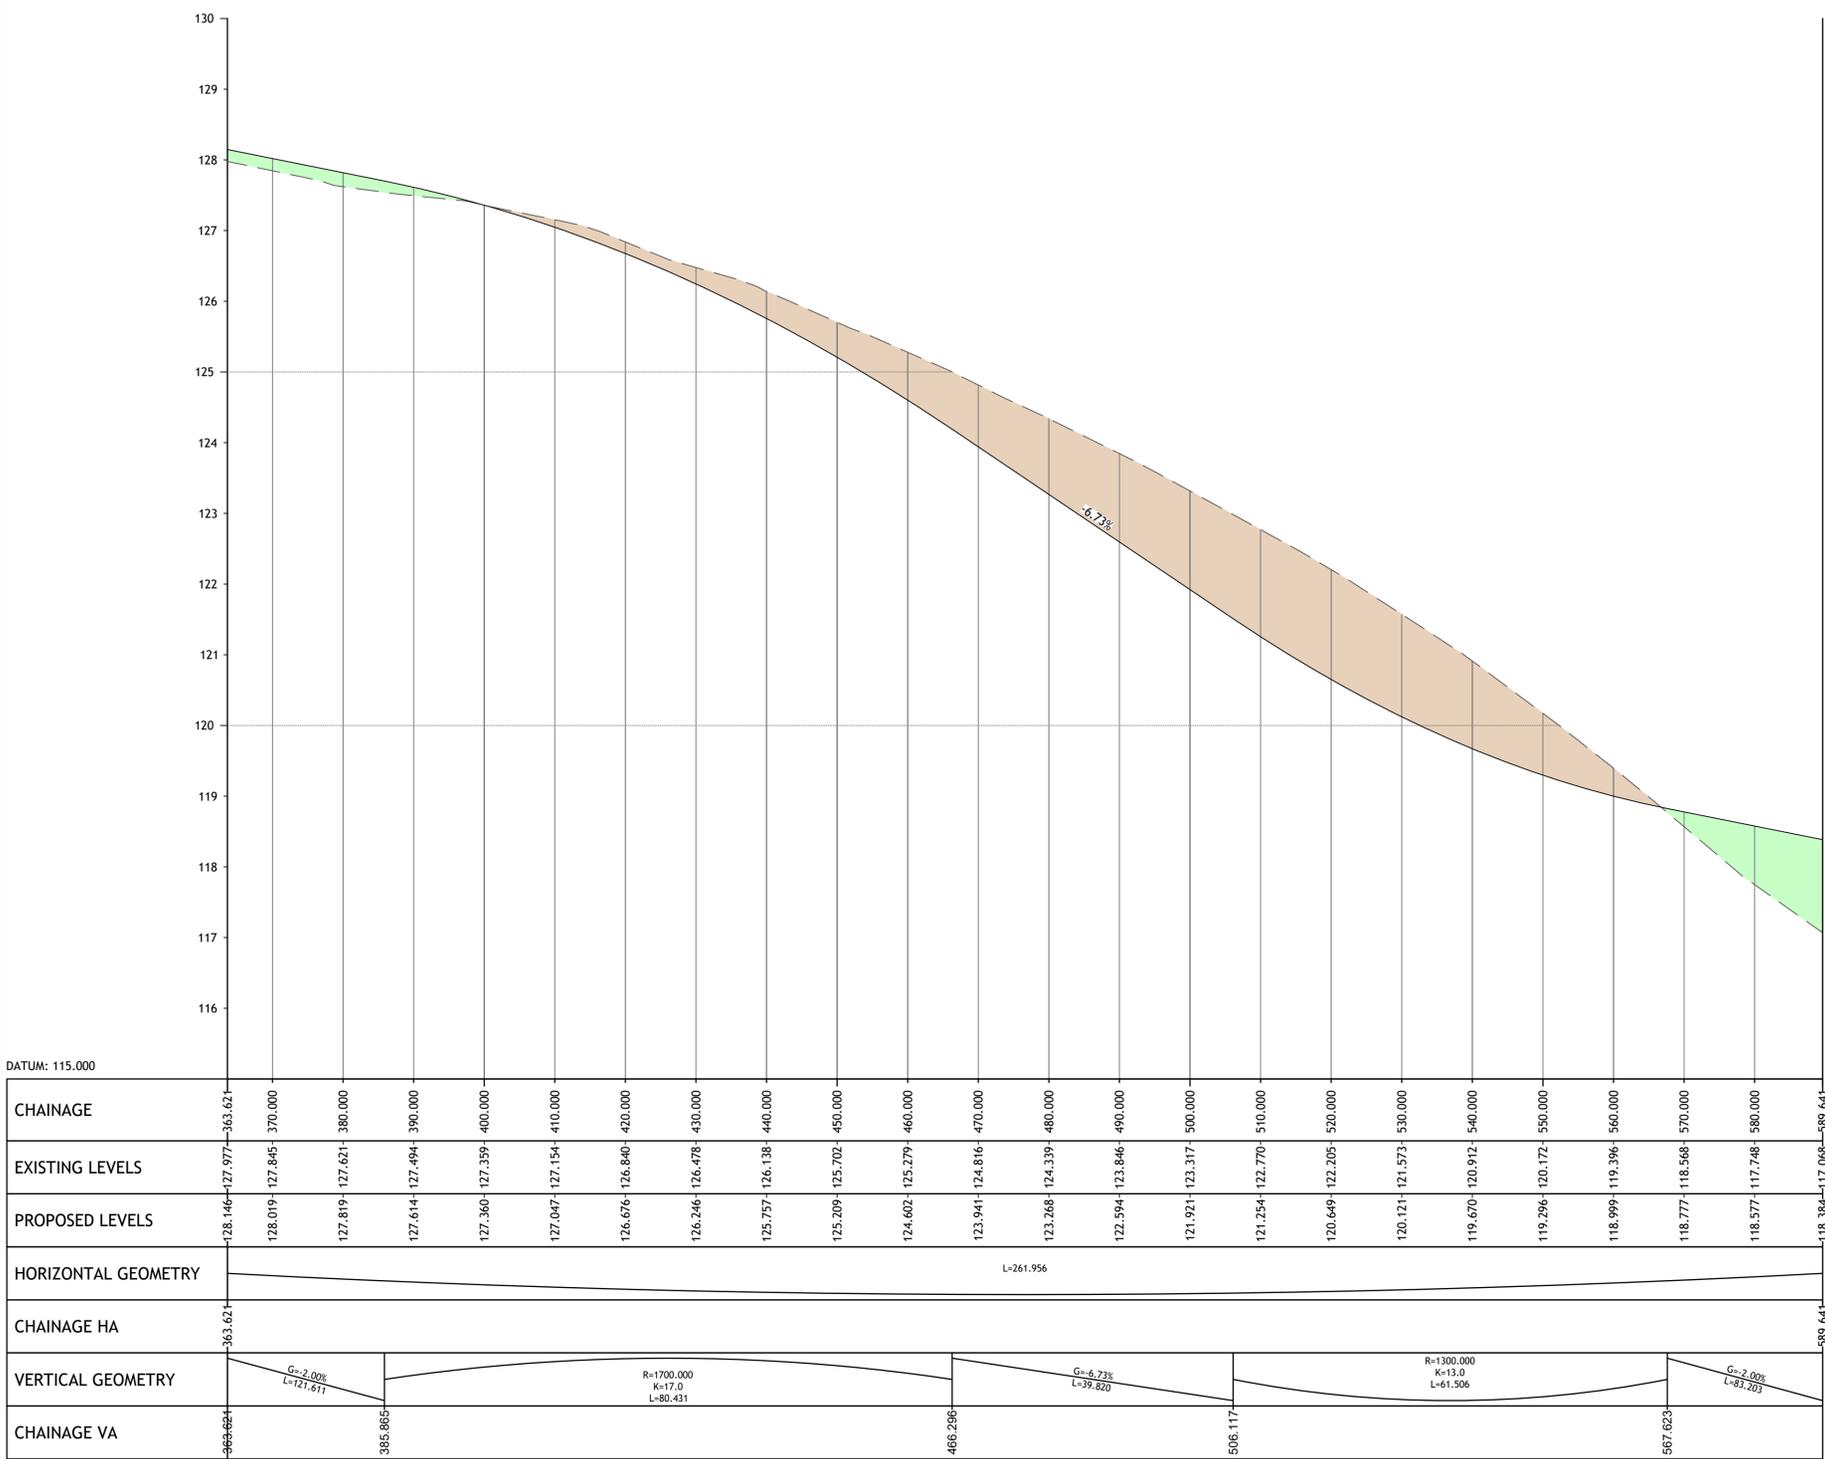

CHAINAGE	EXISTING LEVELS	PROPOSED LEVELS	HORIZONTAL GEOMETRY	CHAINAGE HA	VERTICAL GEOMETRY	CHAINAGE VA
363.621	128.146	128.146		363.621	G=2.00% L=121.611	363.621
370.000	127.845	128.019				
380.000	127.621	127.819				
390.000	127.494	127.614				
400.000	127.359	127.360				
410.000	127.154	127.047				
420.000	126.840	126.676				
430.000	126.478	126.246				
440.000	126.138	125.757				
450.000	125.702	125.209				
460.000	125.279	124.602				
470.000	124.816	123.941	L=261.956			
480.000	124.339	123.268				
490.000	123.846	122.594				
500.000	123.317	121.921				
510.000	122.770	121.254				
520.000	122.205	120.649				
530.000	121.573	120.121				
540.000	120.912	119.670				
550.000	120.172	119.296				
560.000	119.396	118.999				
570.000	118.568	118.777				
580.000	117.748	118.577				
589.641	117.088	118.384		589.641	G=-2.00% L=83.203	589.641

PROFILE NAME: LINK ROAD SECTION B
SCALE: H 1:500, V 1:50

REV	DESCRIPTION	DATE	BY

Client:
STRATA STERLING BARNSELY WEST LTD

Project:
BARNSELY WEST LINK ROAD

Drawing Title:
LONGITUDINAL PROFILES LINK ROAD SECTION B SHEET 2 OF 5

PRELIMINARY

Fore Consulting Limited
2nd Floor, Queens House
34 Wellington Street
Leeds
LS1 2DE
0113 2460204
enquiries@foreconsulting.co.uk
www.foreconsulting.co.uk



Drawn By	Checked By	Issue Date	Scale	Format
ML	PI	13.01.2021	AS SHOWN	A1

Job Number	Drawing Number	Revision
9014	A3-100-P-101	-