





REAR ELEVATION


SCALE - 1:50

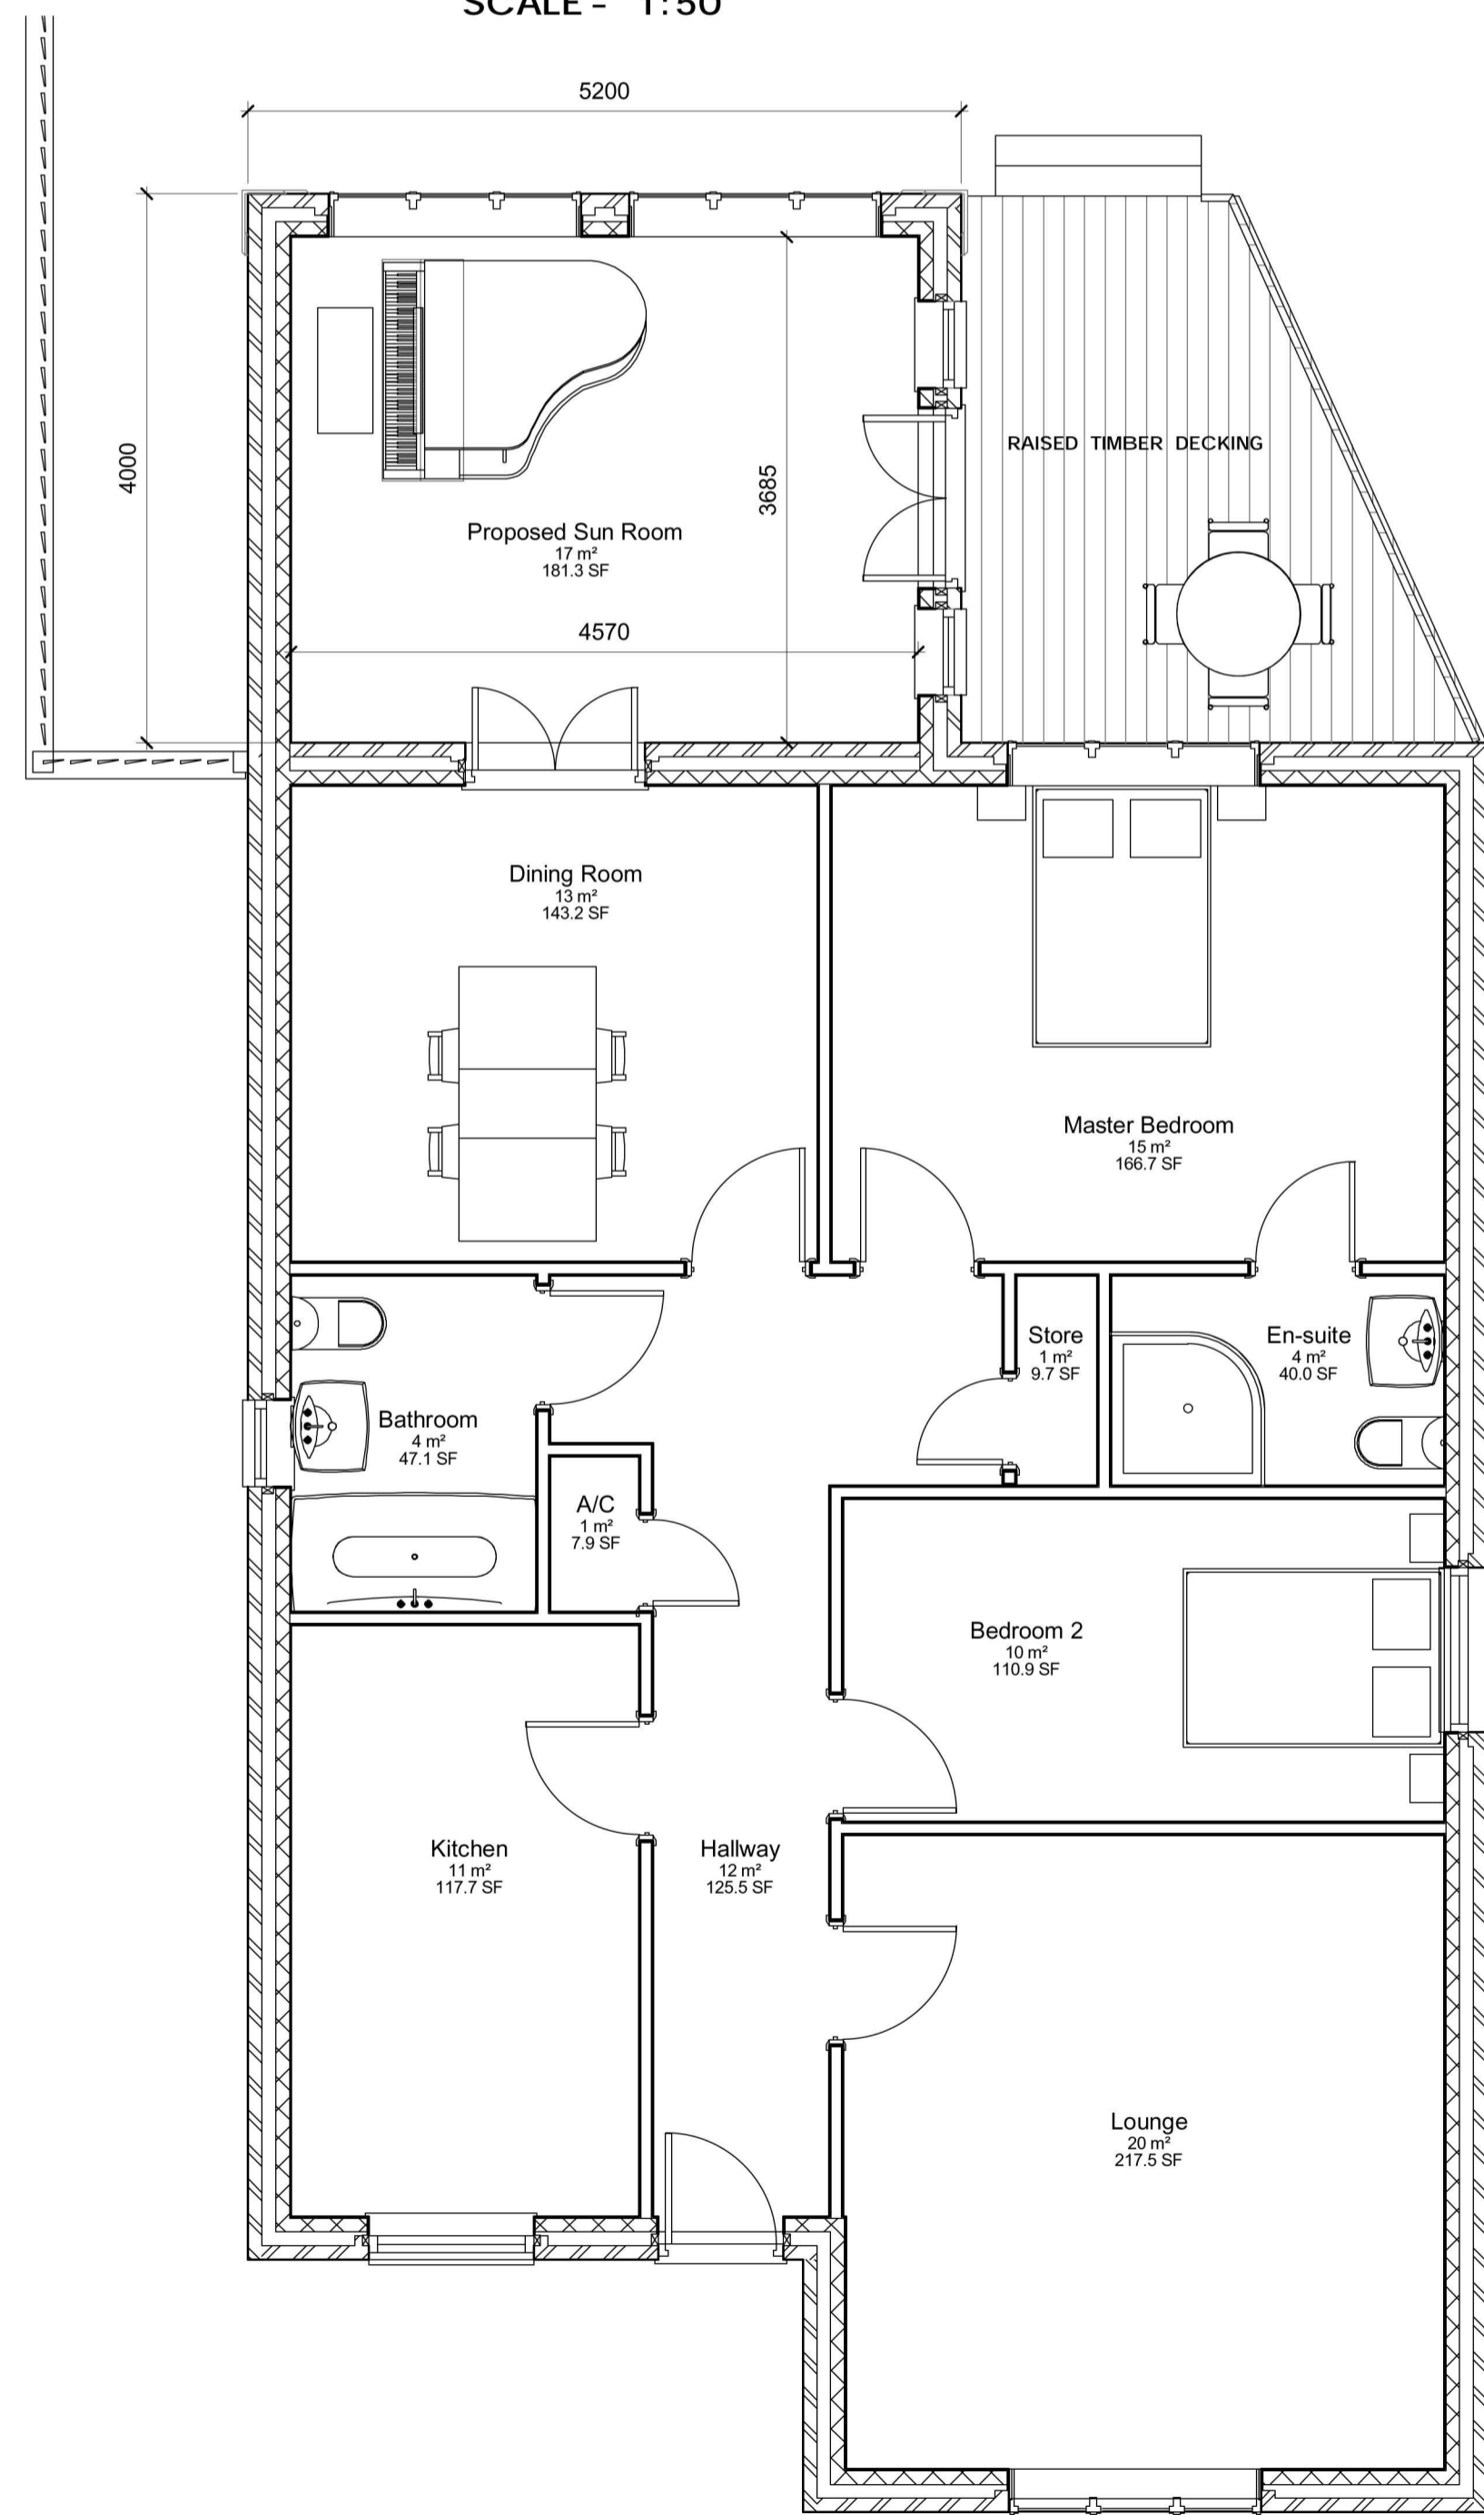


GROUND FLOOR PLAN SCALE - 1:50

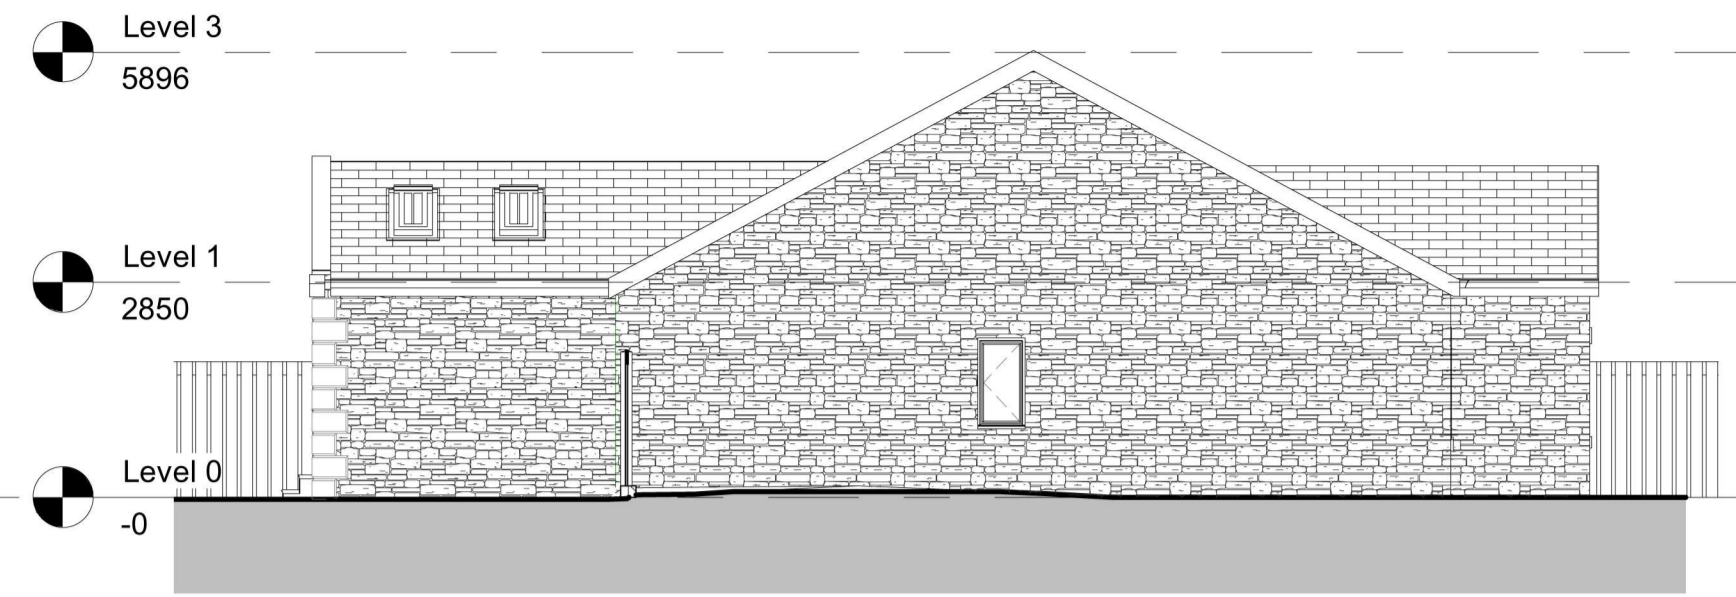


SIDE ELEVATION SCALE - 1:100

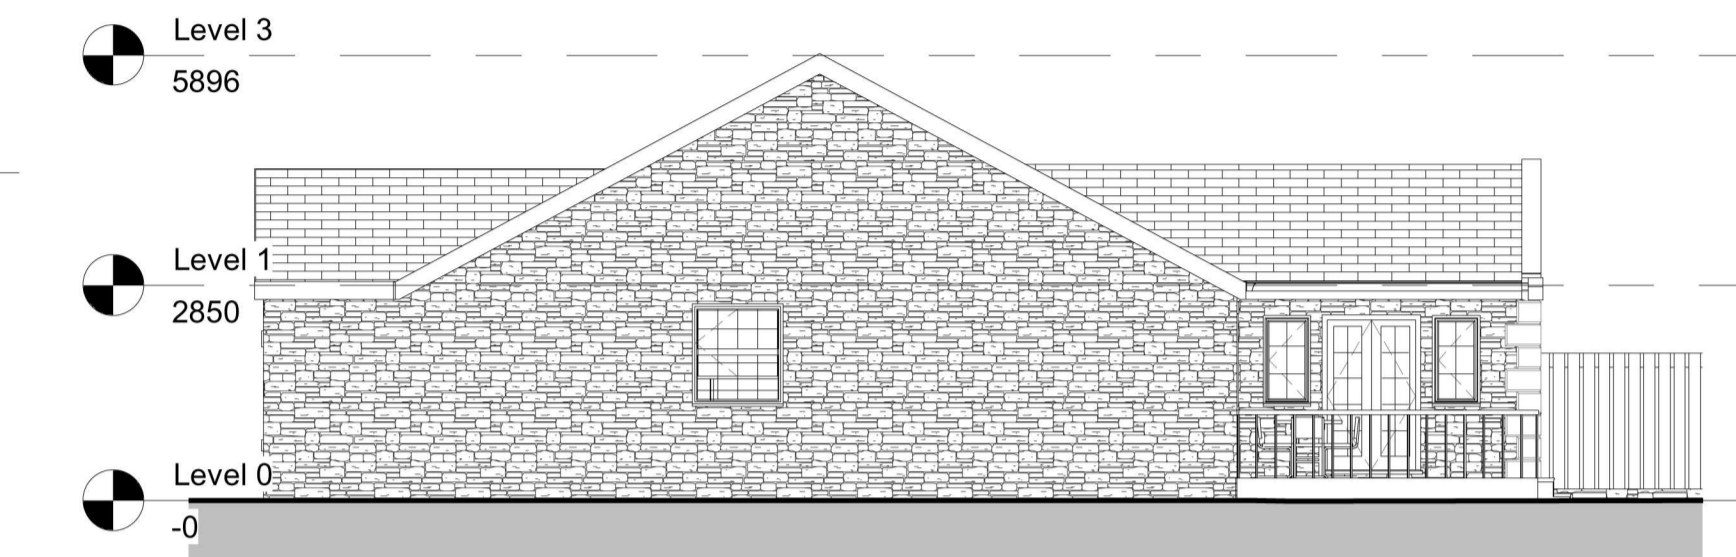


SIDE ELEVATION SCALE - 1:100

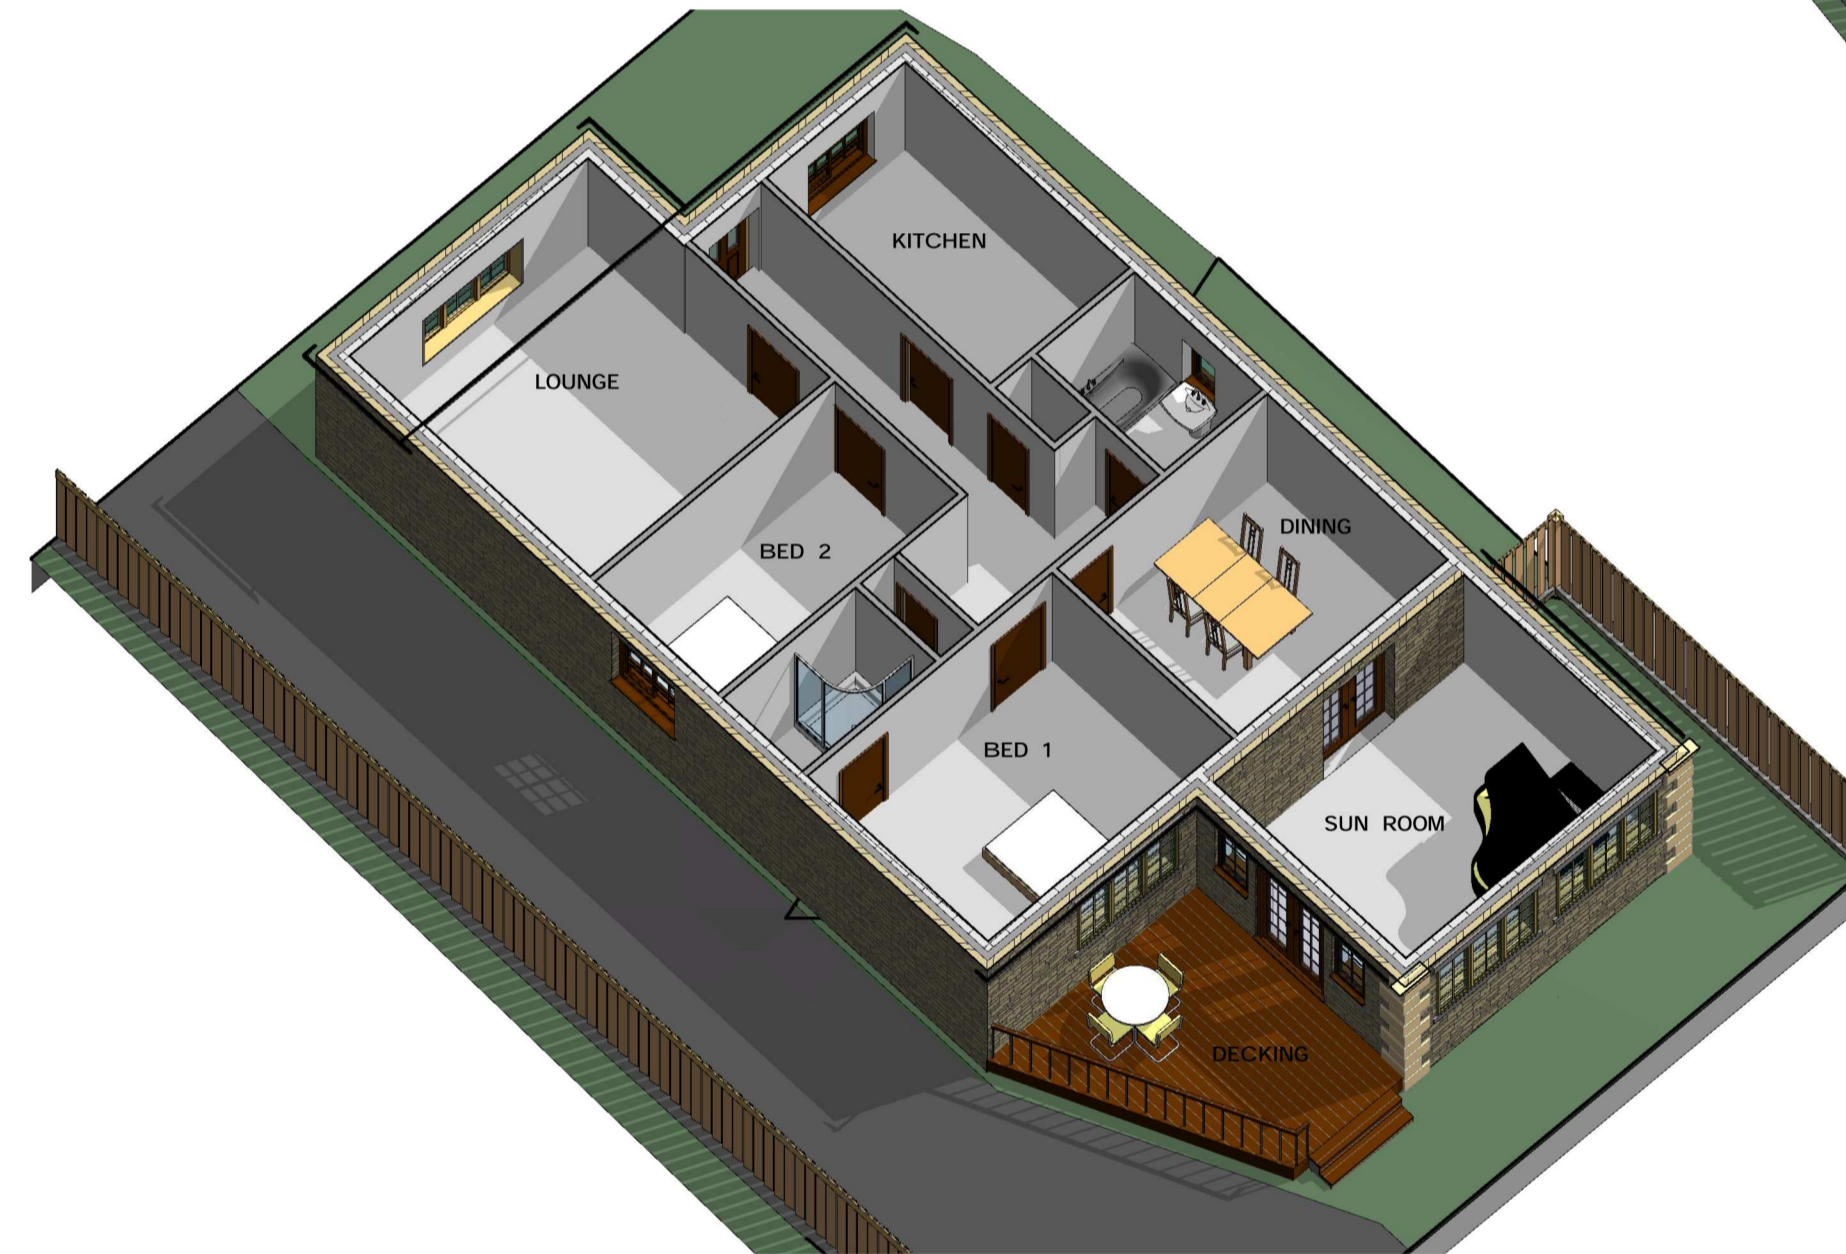

ISOMETRIC CUT THRO' SCALE - 1:100

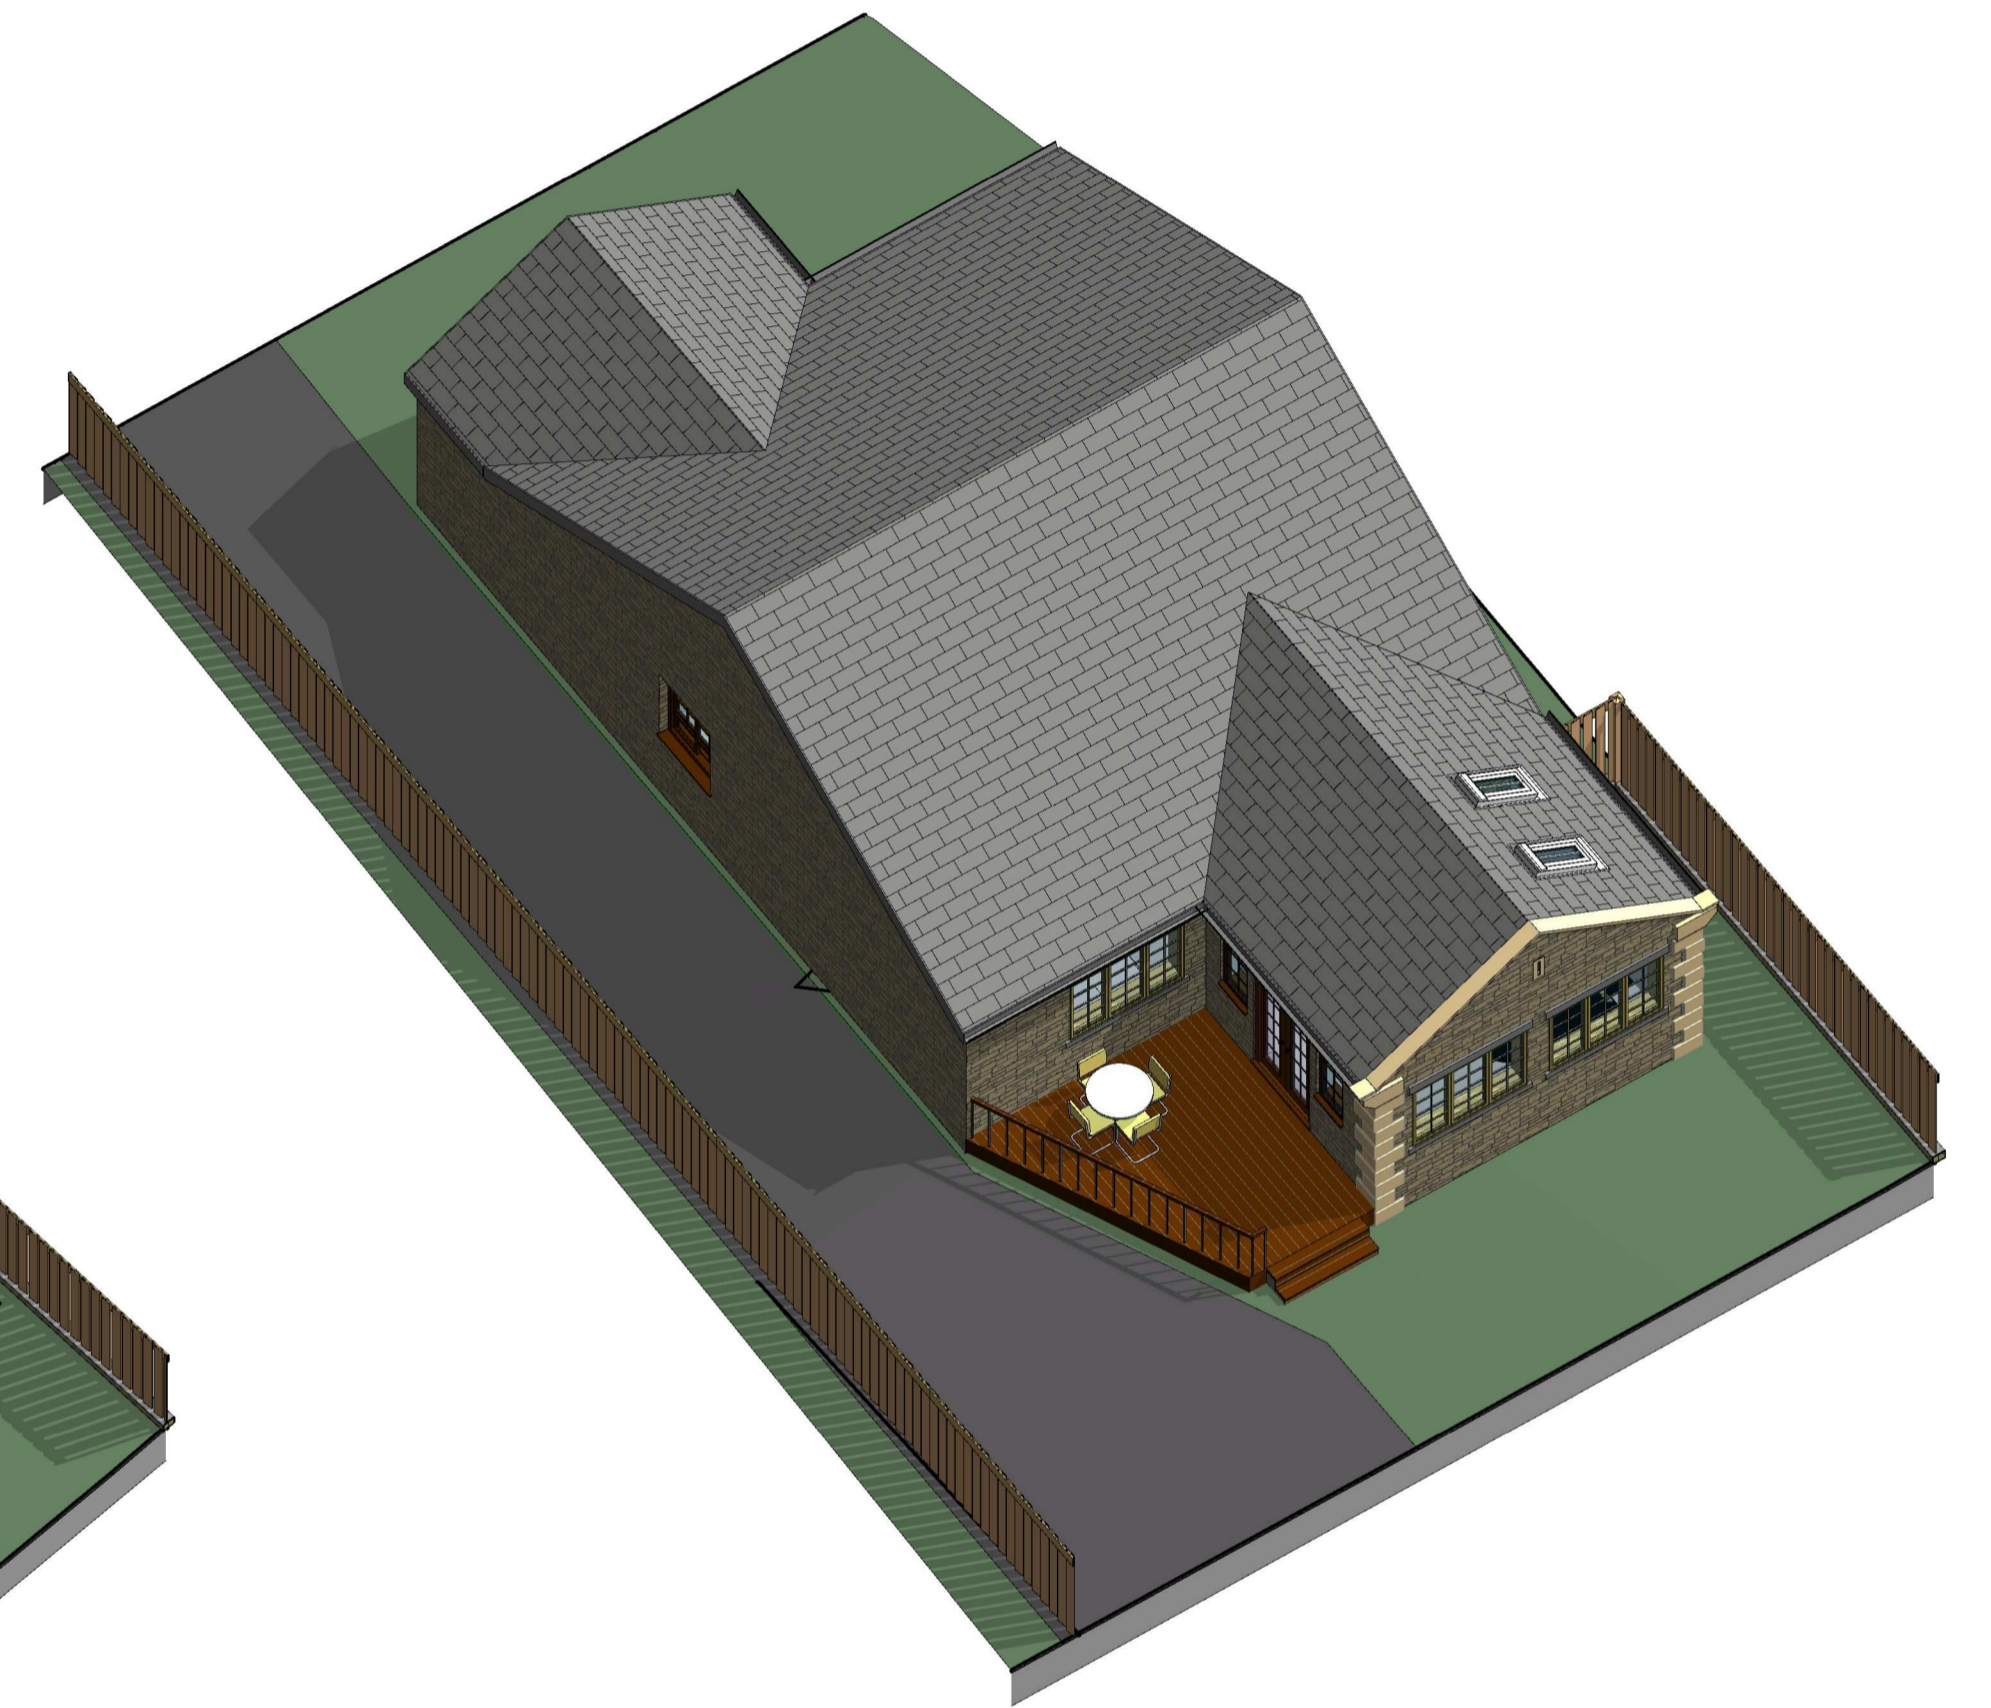

ISOMETRIC VIEW SCALE - 1:100

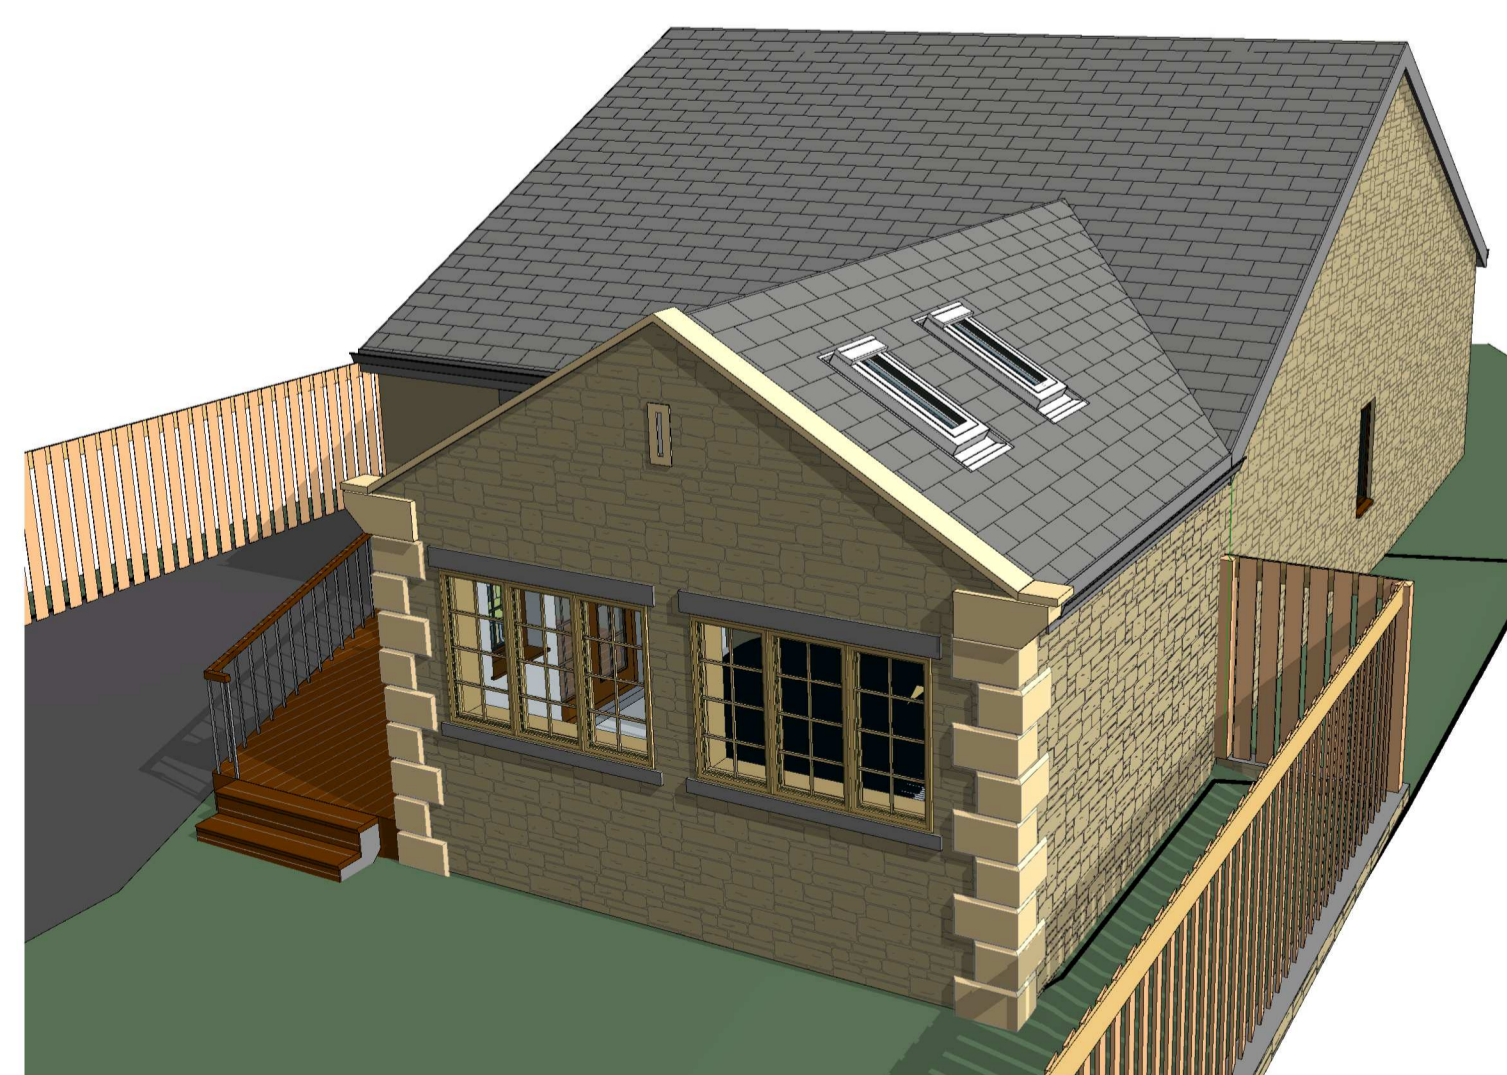

PERSPECTIVE A NOT TO SCALE



PERSPECTIVE B NOT TO SCALE

GENERAL
DO NOT SCALE FROM THIS DRAWING.
ALL DIMENSIONS ARE TO BE CHECKED ON SITE AND CONFIRMED TO AUTHOR.
ALL FEASIBILITY STUDIES ARE SUBJECT TO ALL SITE SURVEY - LOCAL AUTHORITY APPROVAL.
ANY DISCREPANCIES OR VARIATIONS SHALL BE NOTIFIED TO ADDRESS BEFORE WORK ON THE RELEVANT SECTION COMMENCES.
THIS DRAWING SHALL BE READ IN CONJUNCTION WITH ALL RELEVANT CONSULTANTS AND / OR SPECIALISTS DRAWINGS / DOCUMENTS.
THE MATERIALS AND WORKMANSHIP OF ALL RELEVANT TRADES AND BUILDING OPERATIONS SHALL COMPLY WITH THE RECOMMENDATIONS OF CURRENT BRITISH STANDARDS AND CODES OF PRACTICE.
AS FAR AS REASONABLY PRACTICABLE, THIS DESIGN HAS BEEN PREPARED IN SUCH A WAY AS TO REDUCE THE RISKS TO THE HEALTH AND SAFETY OF PERSONS WHO MAY BE AFFECTED.
RISK ASSESSMENTS HAVE BEEN PREPARED FOR ANY UNAVOIDABLE RISKS AND ARE REFERRED TO BELOW.

RA ref	Date	Prepared	Item

NOTES

rev	date	dr	app	notes
AS SHOWN @ A1		PSI		
MAY 2008		D:\DATA\11**\1044\ARCH		
		PLANNING		
1044		A(00)-01		

CadVIS 3d (idcs)
...making dreams happen..

The Towers - 237 Wakefield Road - Lepton
Huddersfield - West Yorkshire - UK - HD8 0DH
Tel: 07 955 898 269 - Fax: +44 (0)1484 306340
E-mail: cadvis3d@hotmail.co.uk

project
Proposed House & Garage Extensions
31 Wellthorne Lane, Ingbirchworth
Huddersfield

client
Mr & Mrs Shone

title
House Plan & Elevations - As Existing