



Do not scale off this drawing. Work to figured dimensions any discrepancy to be reported to the Architects. Refer to larger scale drawings where available.

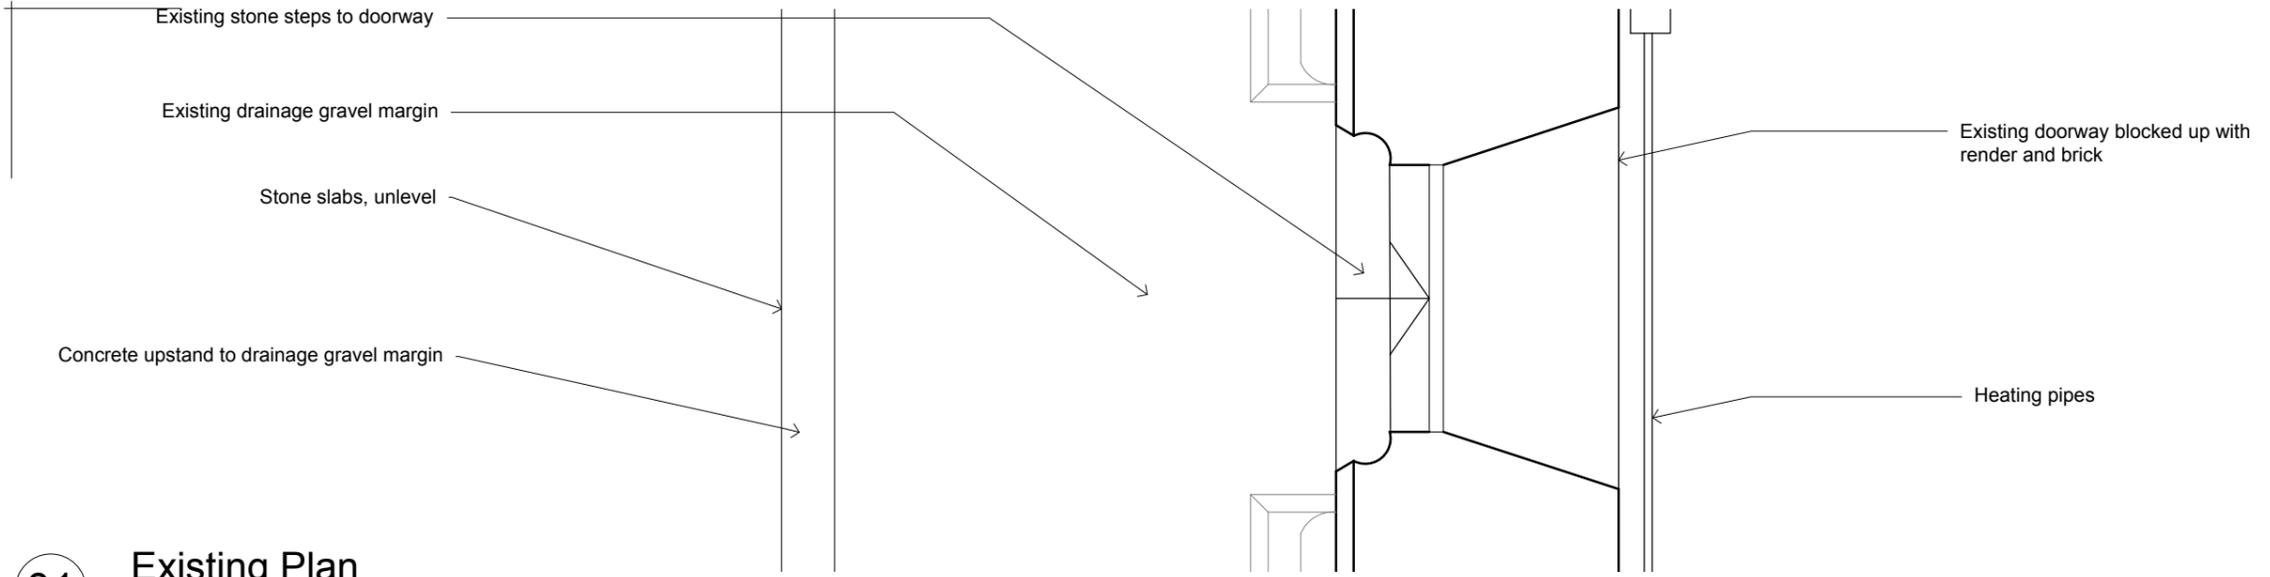


**01 Existing Plan**  
Scale: 1:20

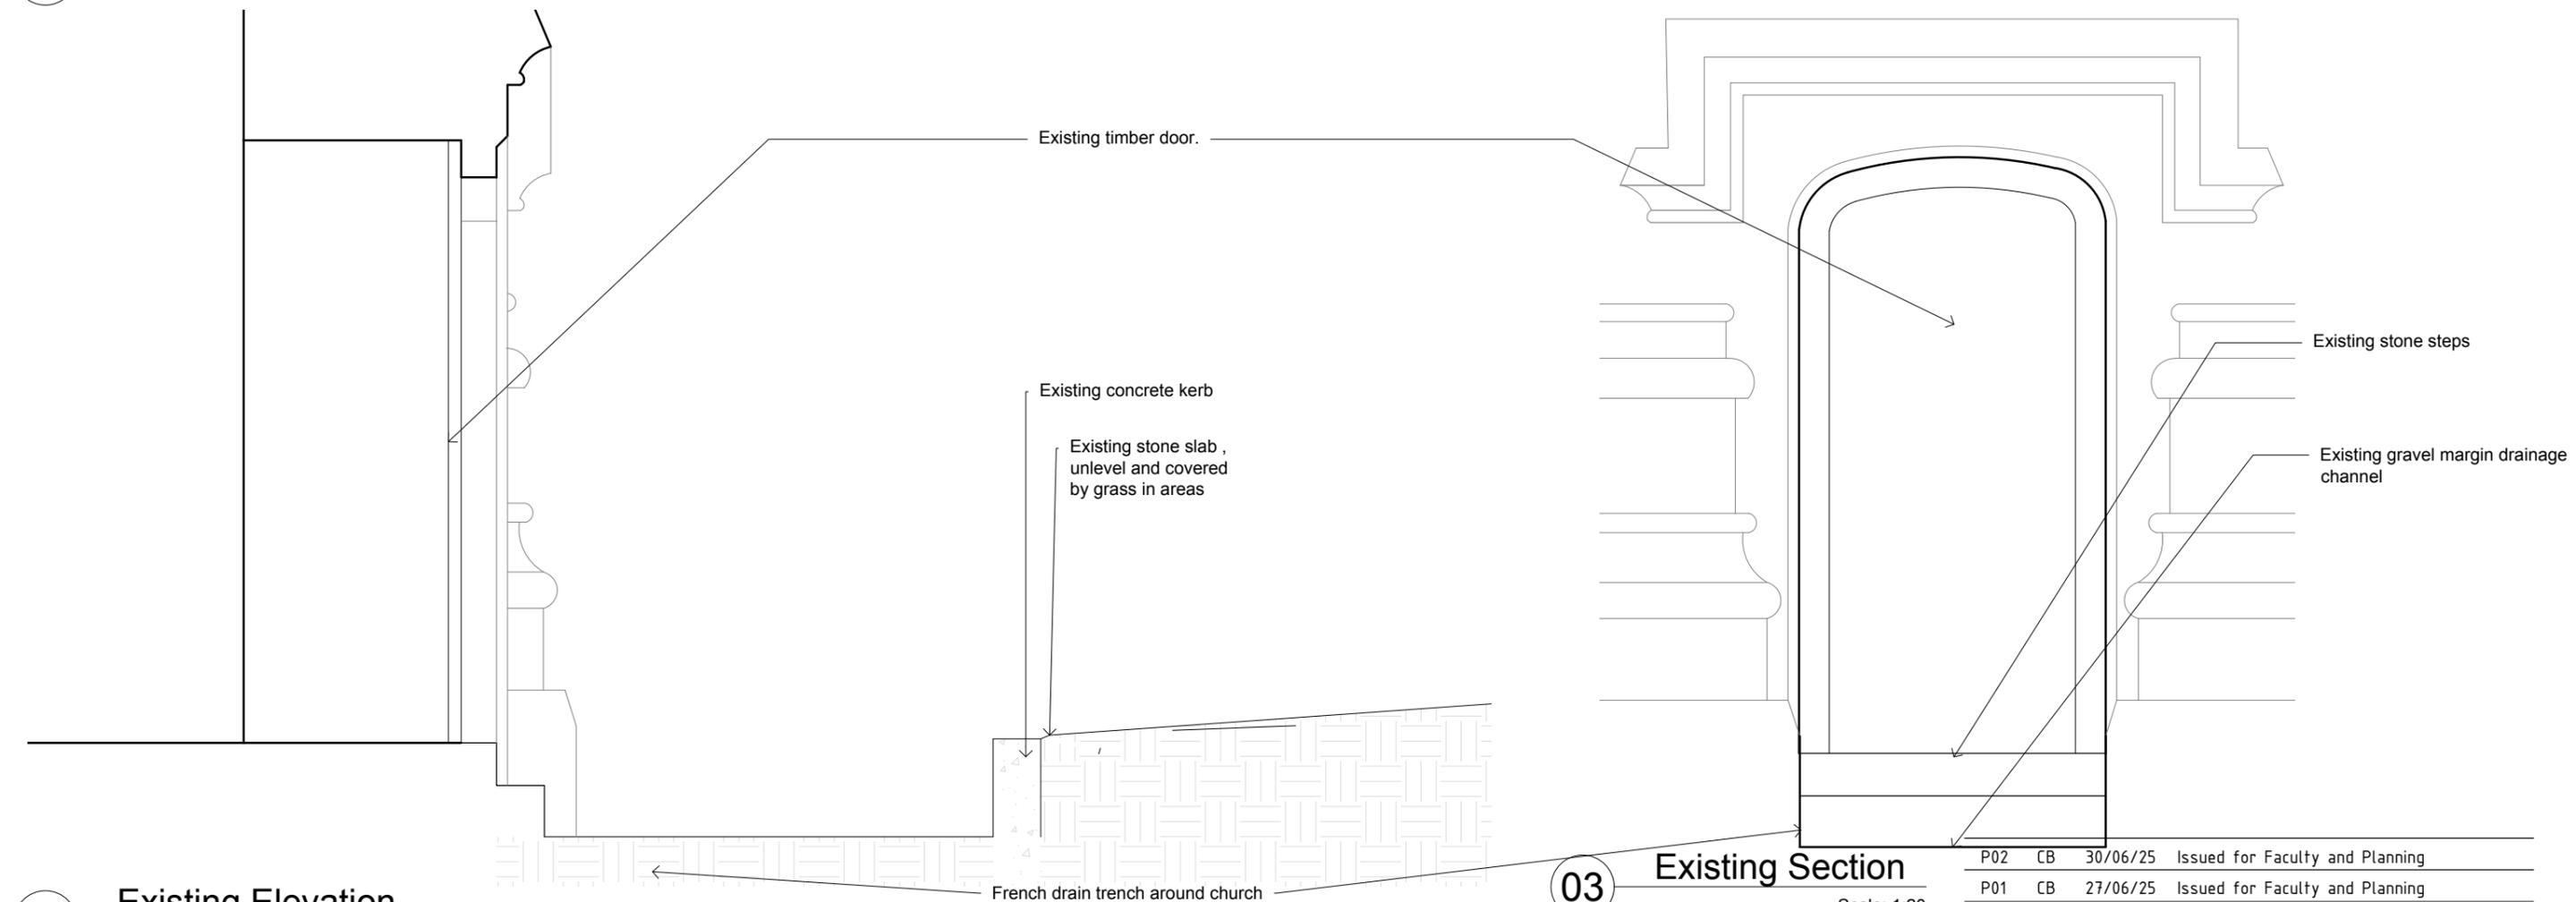

**02 Existing Elevation**  
Scale: 1:20

**03 Existing Section**  
Scale: 1:20

Rev	By	Date	Revision Note
P02	CB	30/06/25	Issued for Faculty and Planning
P01	CB	27/06/25	Issued for Faculty and Planning

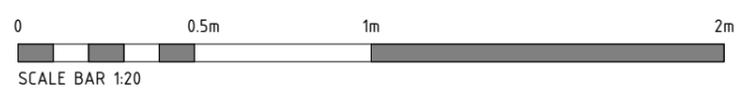

Pearce Bottomley LLP  
10 High Street  
Tadcaster  
LS24 9AT  
T: 0113 281 2000  
E: pbp@pbarchitects.co.uk  
W: www.pbarchitects.co.uk



Client  
**PCC of All Saints Church, Silkstone**  
All Saints Church, High Street, Silkstone,  
Barnsley, S75 4JQ  
Project  
All Saints Church, Silkstone - Repairs

Drawing Title				
<b>Existing North Door Elevation</b>				
Stage	Scale	Drawn	Checked	Date
INFORMATION	1:20@A3	CB	AS	Mar-25
File Name				
5854-PBA-XX-ZZ-DR-A-9009				
Proj. Ref.	Drawing Number	Revision		
<b>5854</b>	<b>- (90)09</b>	<b>- C01</b>		