




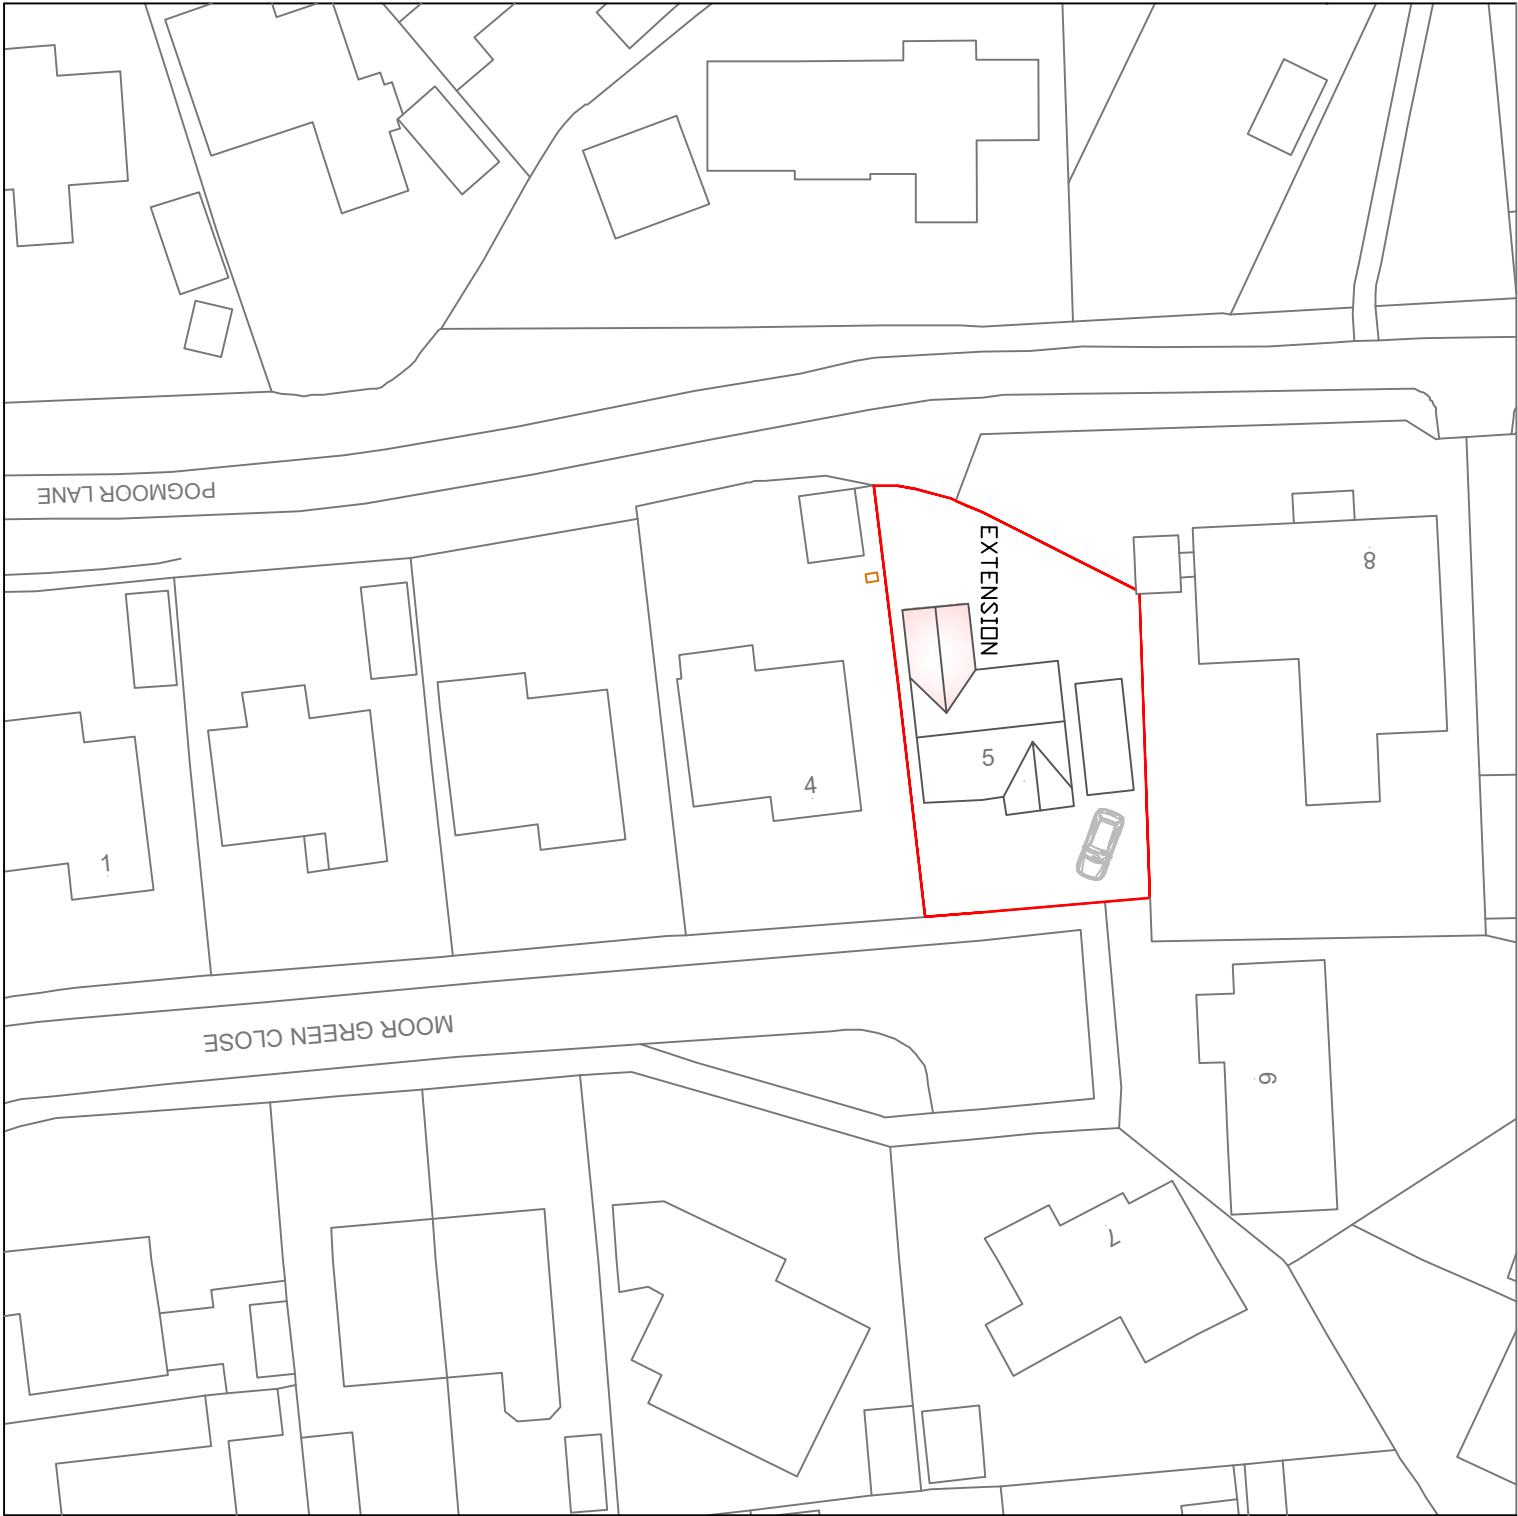

CLIENT 5 MOOR GREEN CLOSE BARNSELEY	TITLE SITE PLAN	
---	--------------------	---

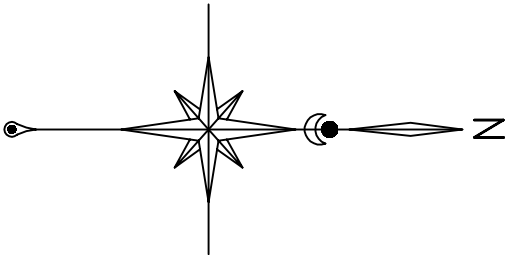

METRES

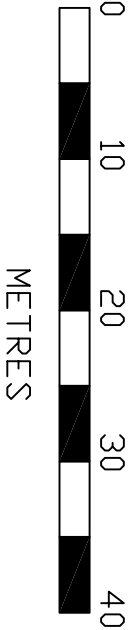