



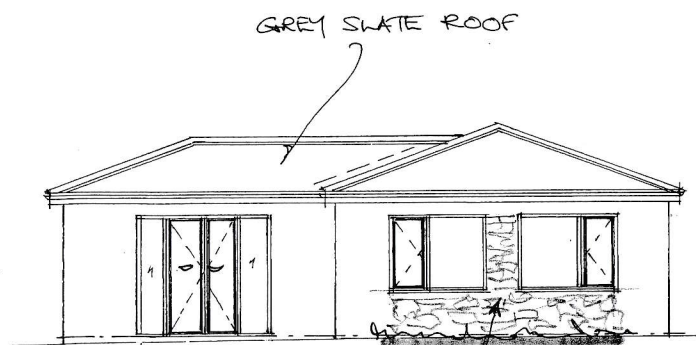


Front

INFILL WITH MATCHING
RANDOM STONE

NATURAL RANDOM
STONE WALLING

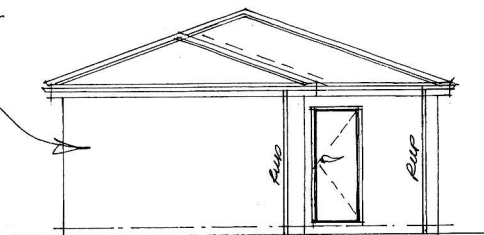


Side

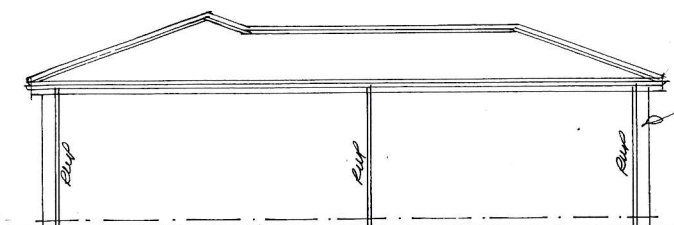

Rear

BLACK RAINWATER
UPVC GOODS

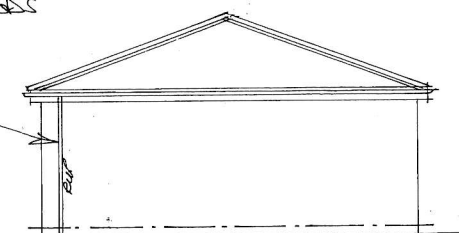

Side

Garry
Greetham
Associates
Residential
Design Consultant
Westwood House
18 Carr Lane
Tankersley
Barnsley S75 3BE
Tel 07786062364

Project Change of Use & Alterations

Client Mr Carl Siddall

Title Elevations as Proposed


Address 'Royd Hill Farm',
Royd Lane, Higham,
Barnsley. S75 1PH

Drawn By GGG

Scale 1:100 @ A3 Date July 26

Drawing No 535-04 Rev

Member of the Chartered Institute
Of Architectural Technologists

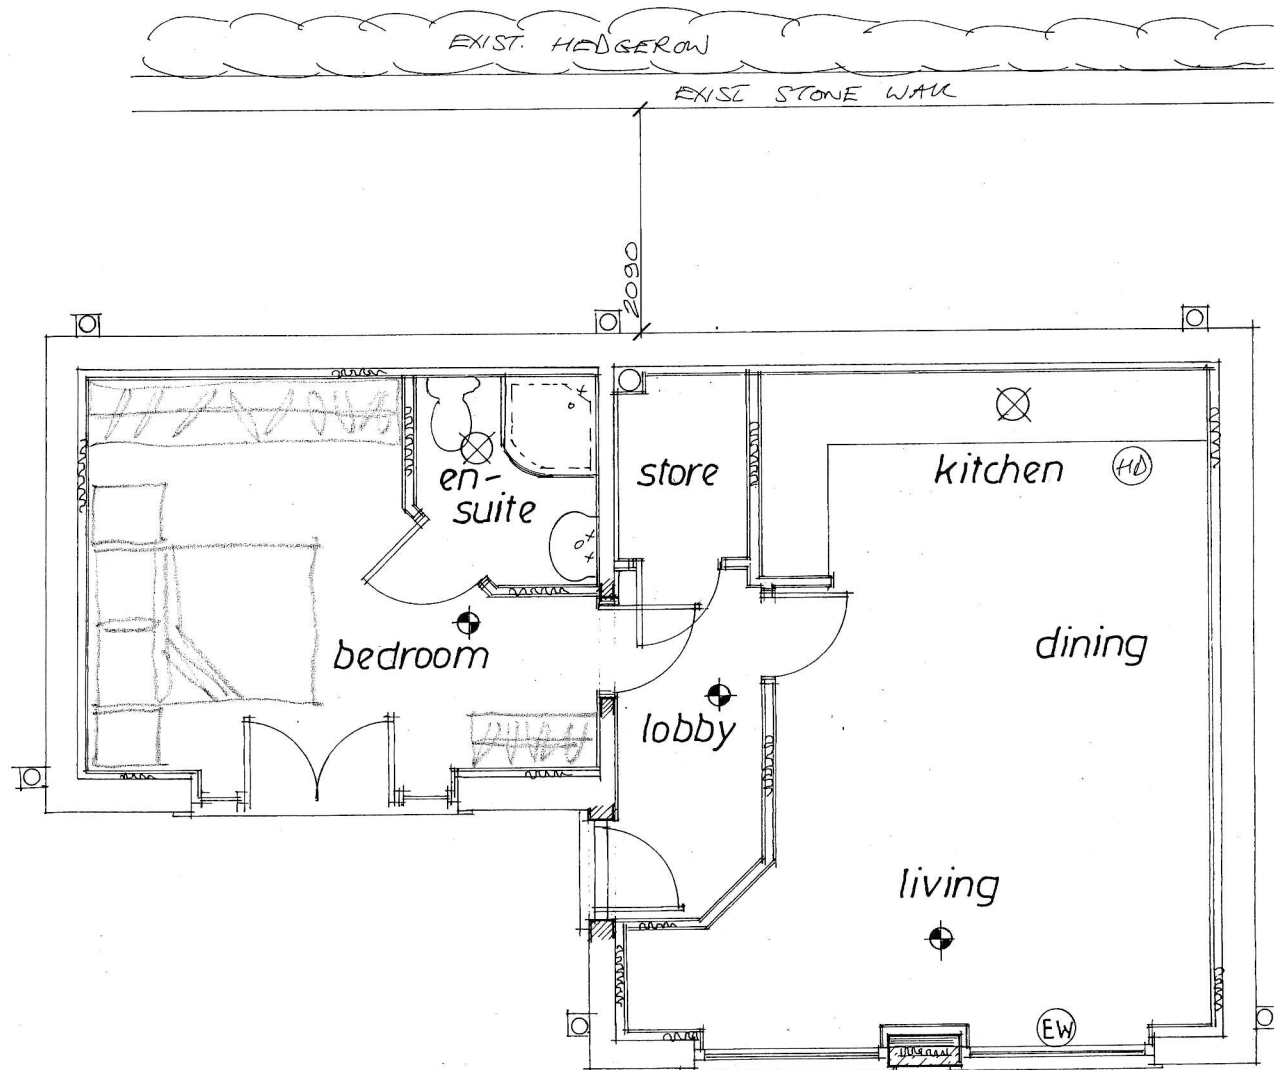

Garry
Greetham
Associates
Residential
Design Consultant
Westwood House
18 Carr Lane
Tankersley
Barnsley S75 3BE
Tel 07786062364

Project Change of Use & Alterations

Client Mr Carl Siddall

Title Layout as Proposed

Address 'Royd Hill Farm',
Royd Lane, Higham,
Barnsley. S75 1PH

Drawn By GGG

Scale 1:50 @ A3 Date July 26

Drawing No 535-05 Rev

Member of the Chartered Institute
Of Architectural Technologists