
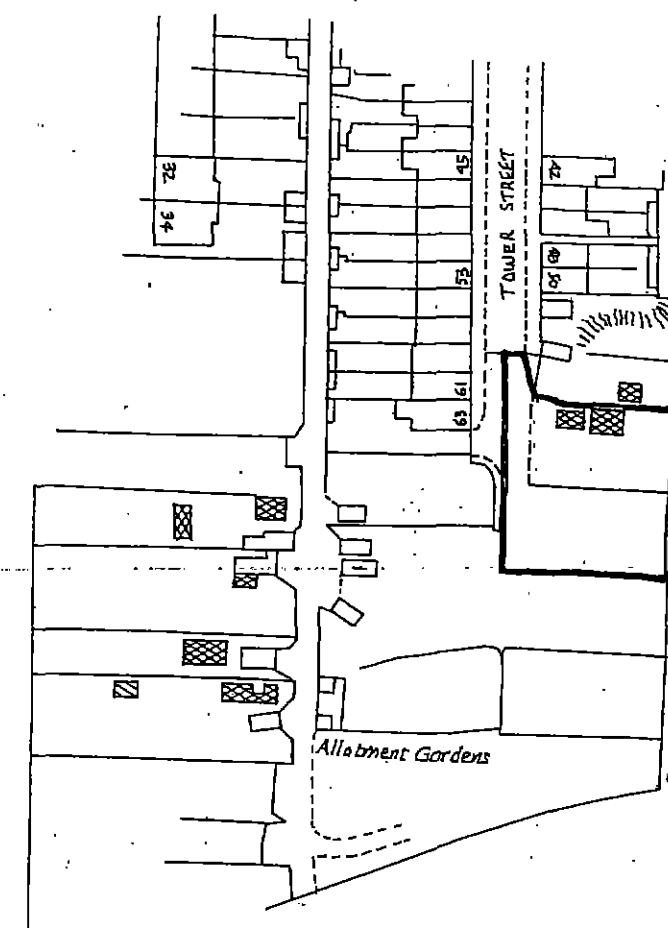


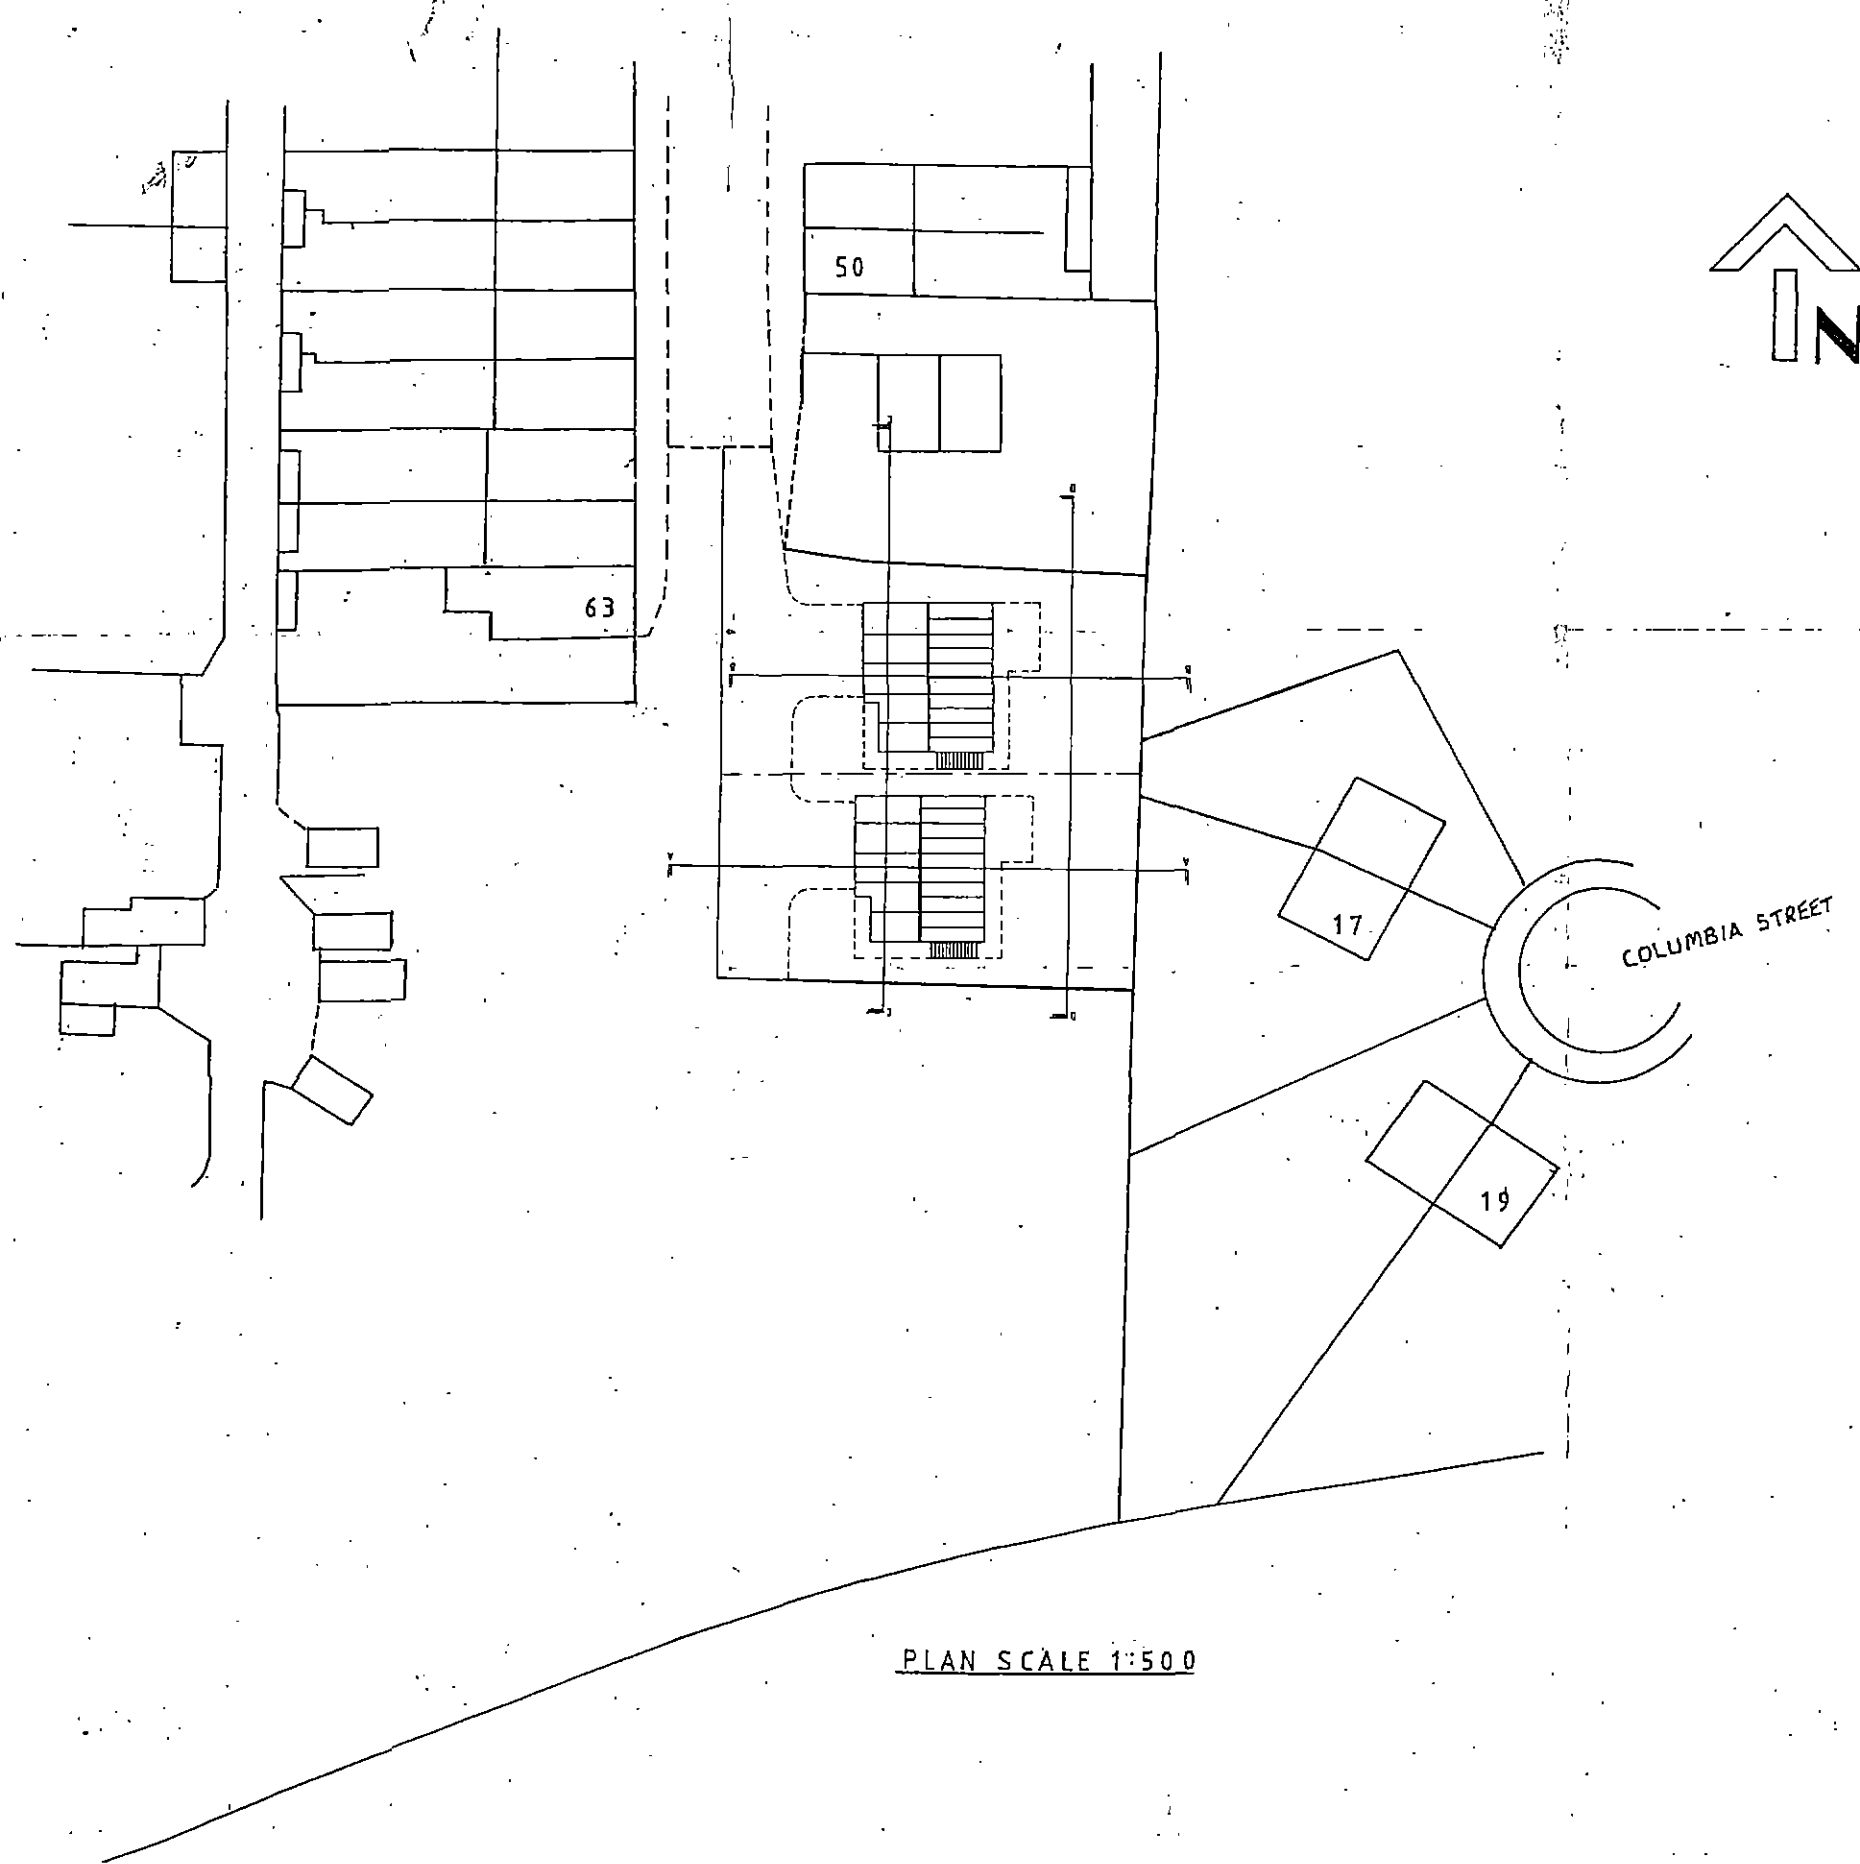

**Simon Elliott Associates**

Land off Tower Street, Barnsley.

Proposed Erection of 2 Dwellings.