


\*For the purposes of Planning Consent the following applies to any copy of this drawing made by the Local Authority:

This copy has been made by and with the authority of the person required to make the plan and drawing open to public inspection pursuant to Section 47 of the Copyright, Designs and Patents Act 1988. Unless that Act provides a relevant exception to copyright, the copy must not be copied without the prior permission of the copyright owner. If any copy is made under the authority only the whole drawing including the copyright holder's name and this notice, is to be copied."

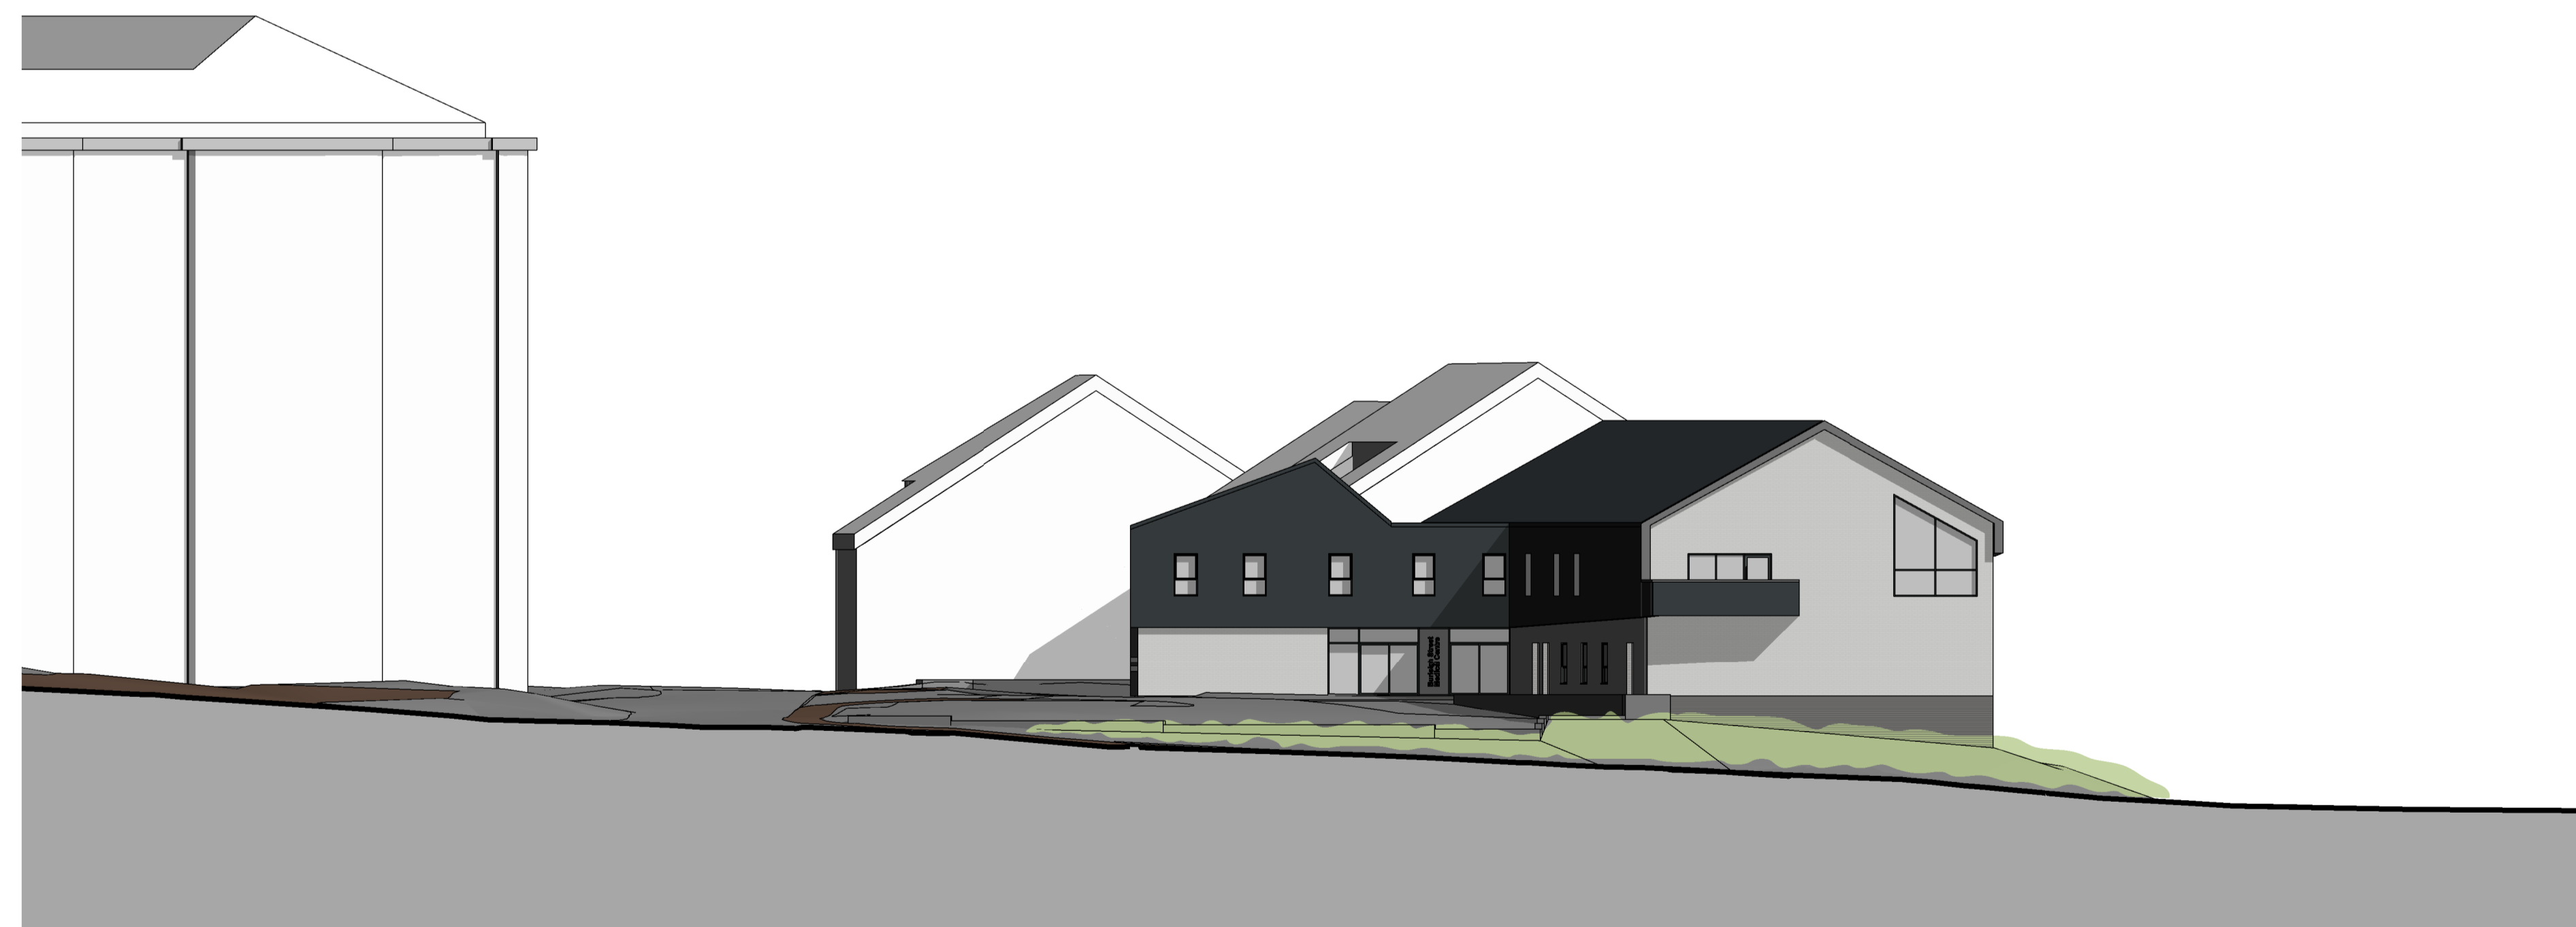

**5** Elevation Indicating Context 1  
1 : 200



**6** Elevation Indicating Context 2  
1 : 200

Issue Purpose: **PLANNING APPLICATION**

**P+HS Architects**  
84 Albion Street, Leeds LS1 6AG  
The Old Station, Station Road, Stokesley TS9 7AB  
Design Works, William Street, Gateshead NE10 0JP  
0113 245 4332 01642 712684 0191 4692585  
www.pandhs.co.uk

**P+HS**  
architects

Client	Park Grove Surgery	Issued From	LEEDS
Project	Burleigh Street Health Centre	Date	MAR 2016
Title	Sectional Elevations Showing Context	Scale	1 : 200 @ A1
Drawn	TSW	Auth	AG

Drawing Number	Revision	Do not scale from this drawing. Work to original dimensions and any discrepancy is to be reported to the architect.
<b>2562 - D - 20 - 003</b>	-	~
Stage Identification: Design - D Construction - C		

Rule to larger scale drawing where available © P+HS Architects