




BLOCK-PLAN-1:500

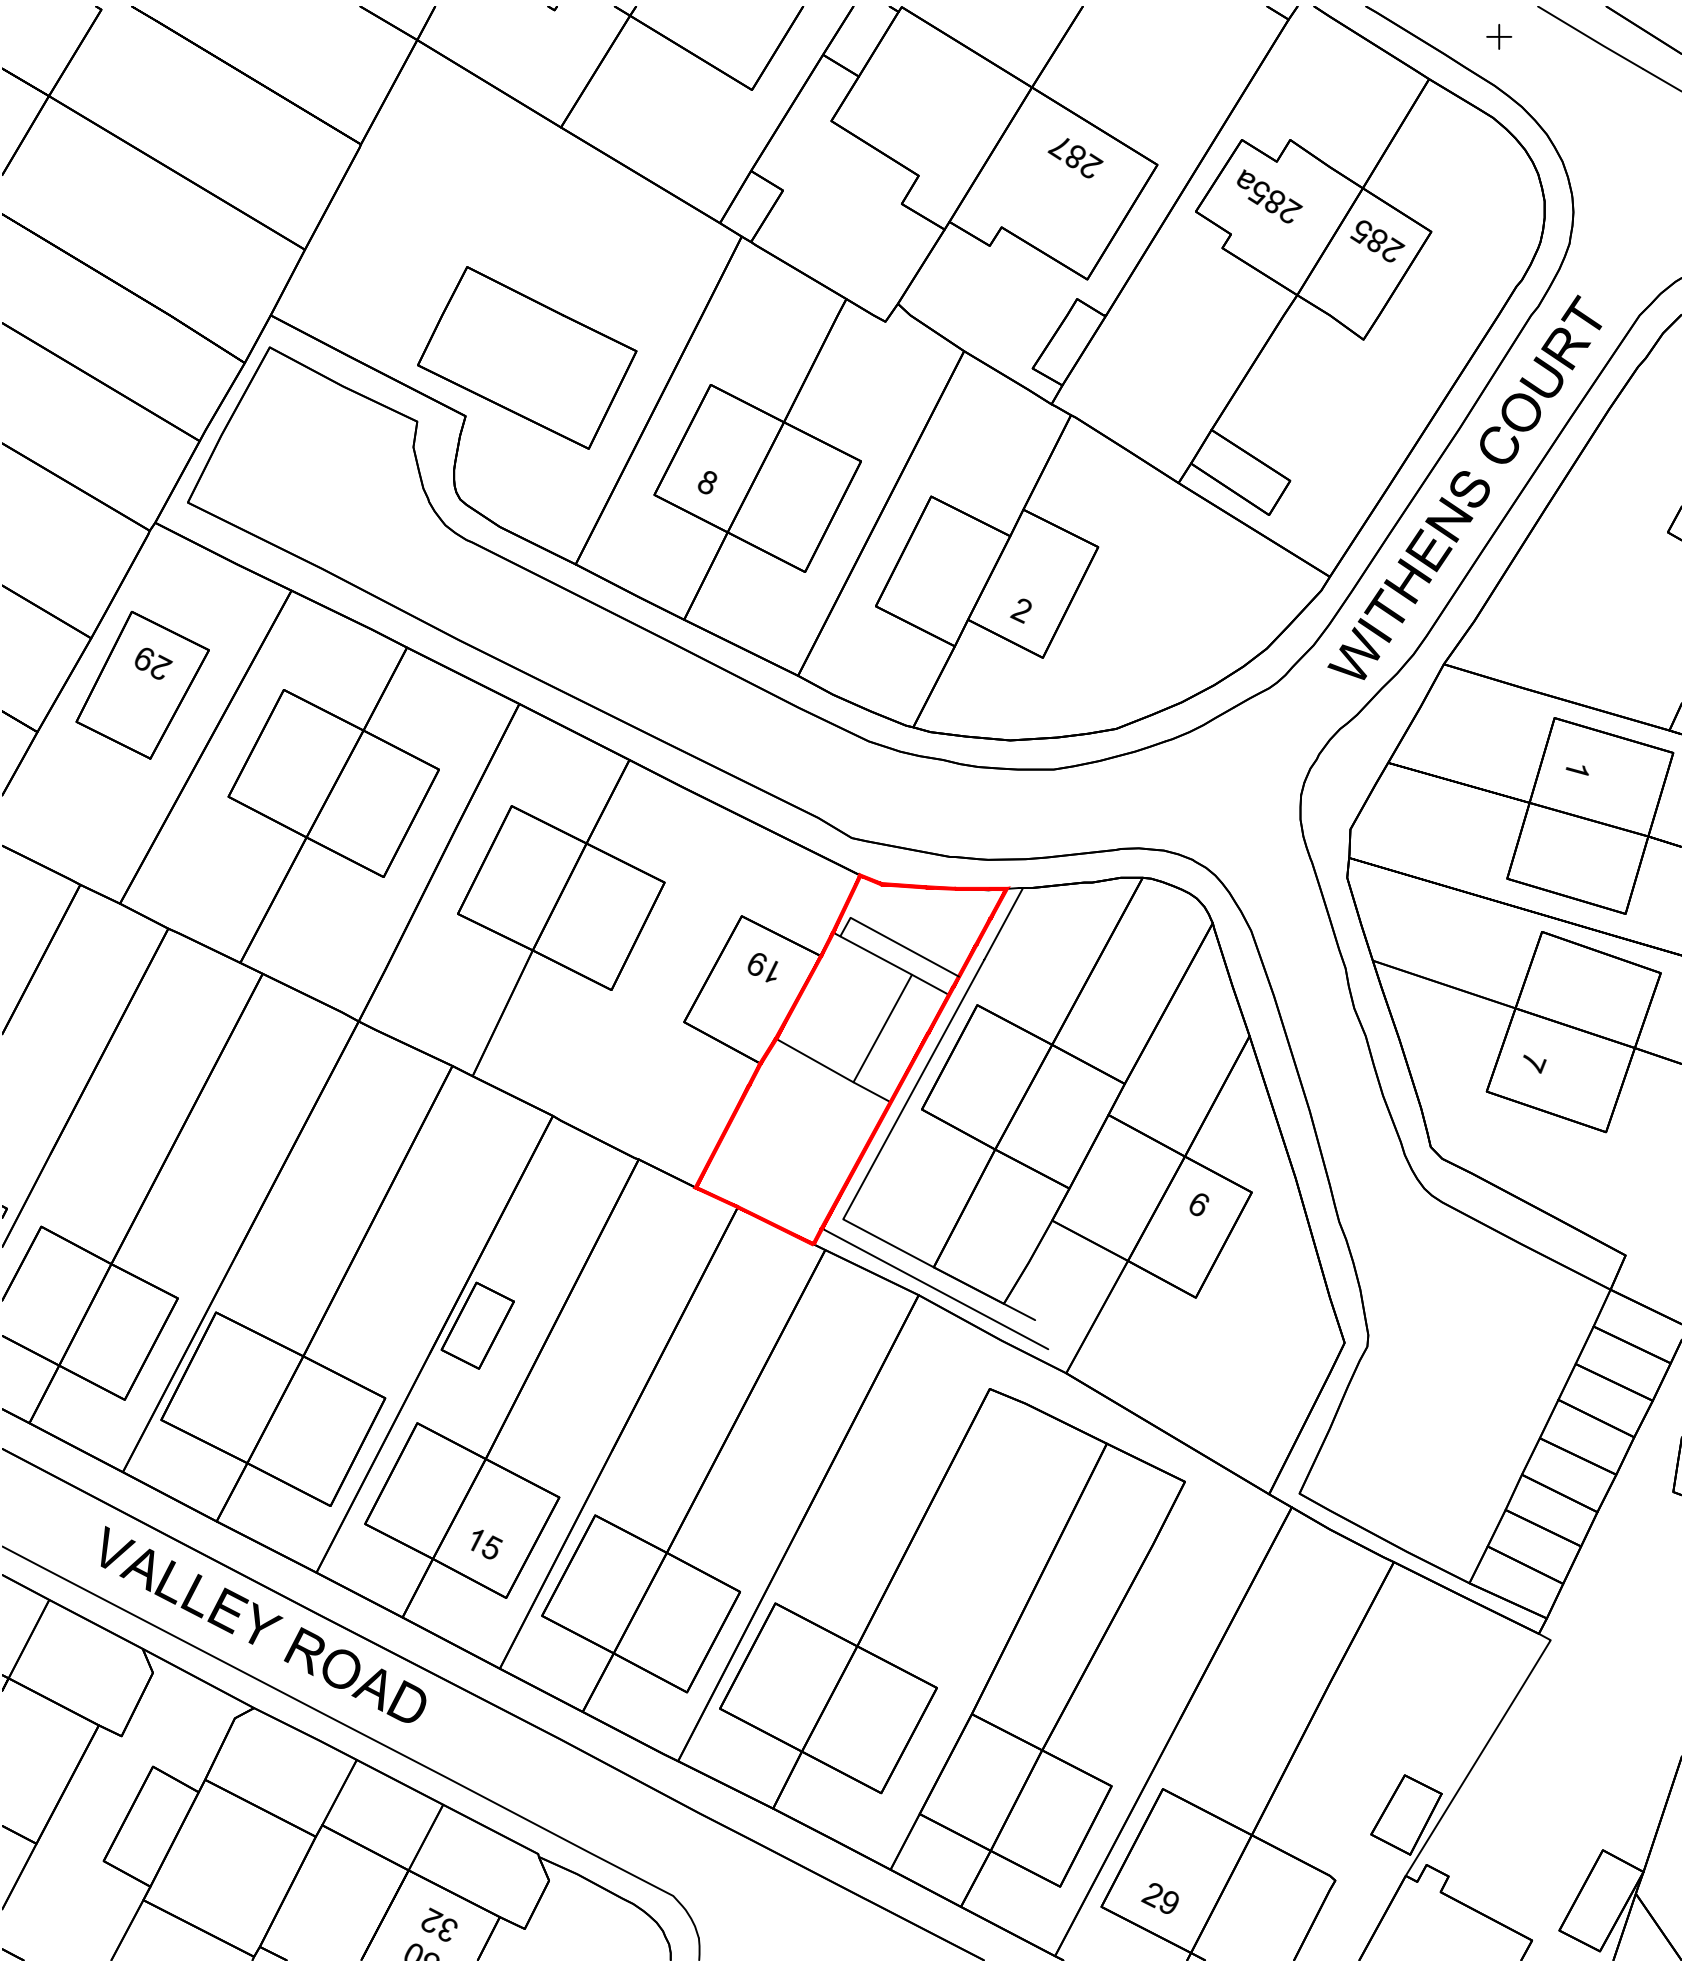

LOCATION-PLAN-1:1250

Revisions	B. Proposed development shown on block plan.			18-09-24
Revisions	A. Scale added.			20-08-24
This drawing is for planning permission only and is not a construction drawing.				
Drawing Title	LOCATION-AND-BLOCK-PLAN			
Job No. - Dwg No.	JRB/2024/11B	.	—	
Client:	Josh Bird 17 Withens Court Mapplewell; Barnsley S75 6HY .			
Scale.	1:500/1:1250			