
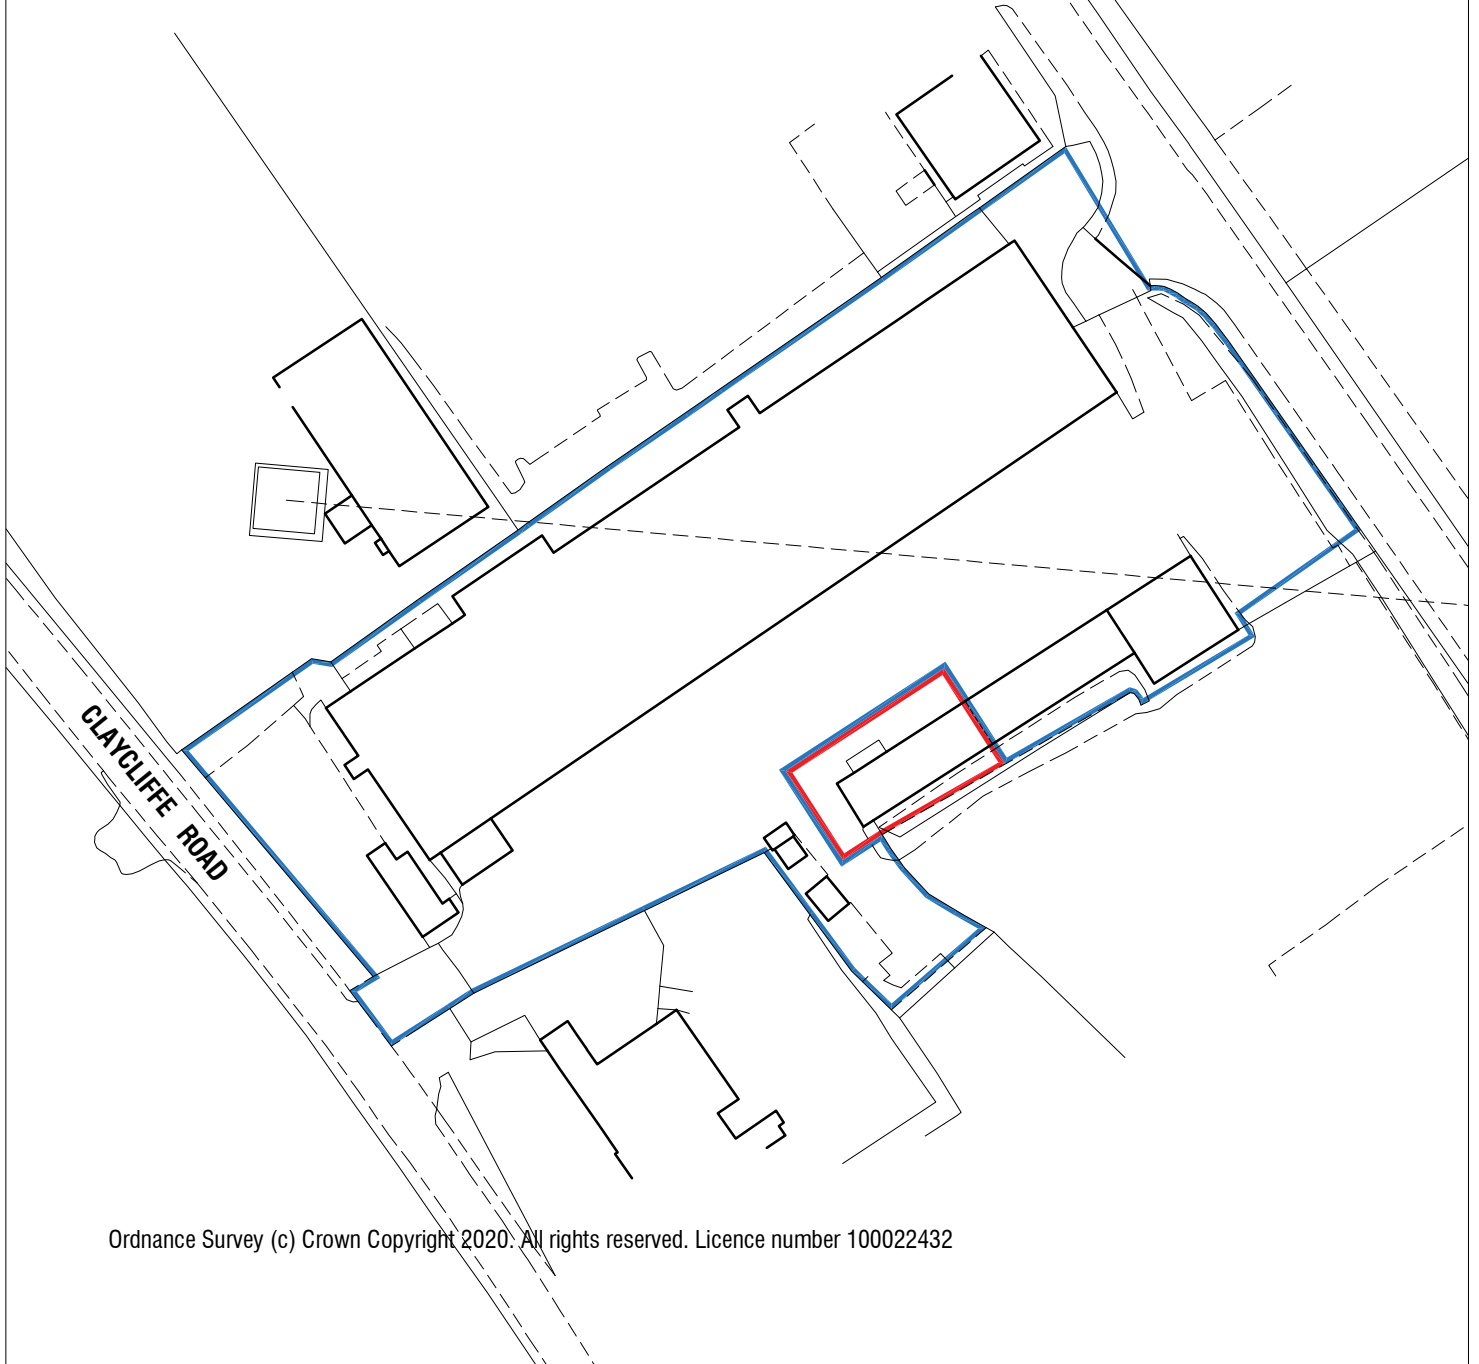


North

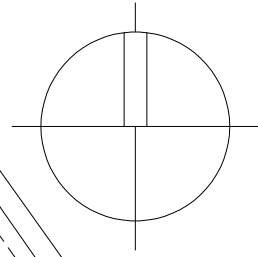

Ordnance Survey (c) Crown Copyright 2020. All rights reserved. Licence number 100022432

JOE POLE STORAGE LTD
CLAYCLIFFE ROAD
BARNSELY

LOCATION PLAN

Scale 1:1250

Date NOV 2020

Ref 20.27

Drwg No **0S1**

 **mboothdesign**
architectural design and building consultants

Fairfield House
Berneslai Close Barnsley
S70 2FL
T: 01226 286256
M: 07881898300
E: mark@mboothdesign.co.uk