





GROUND FLOOR PLAN  
EXISTING

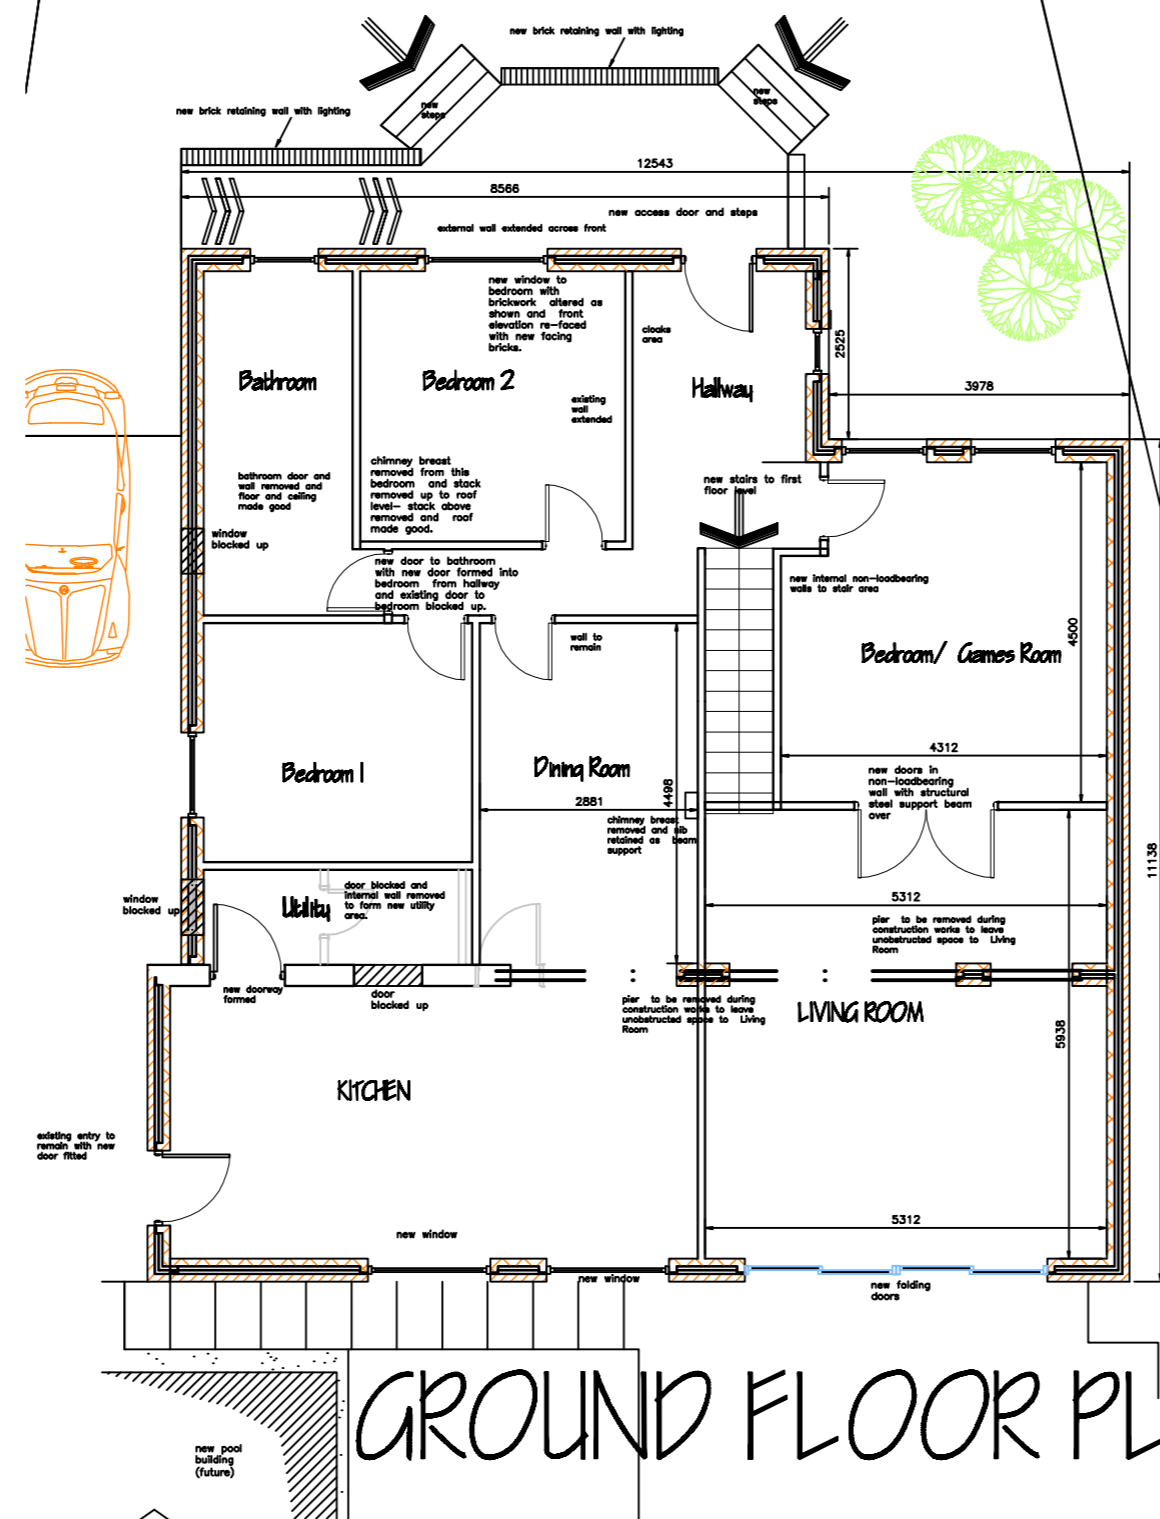

GROUND FLOOR PLAN

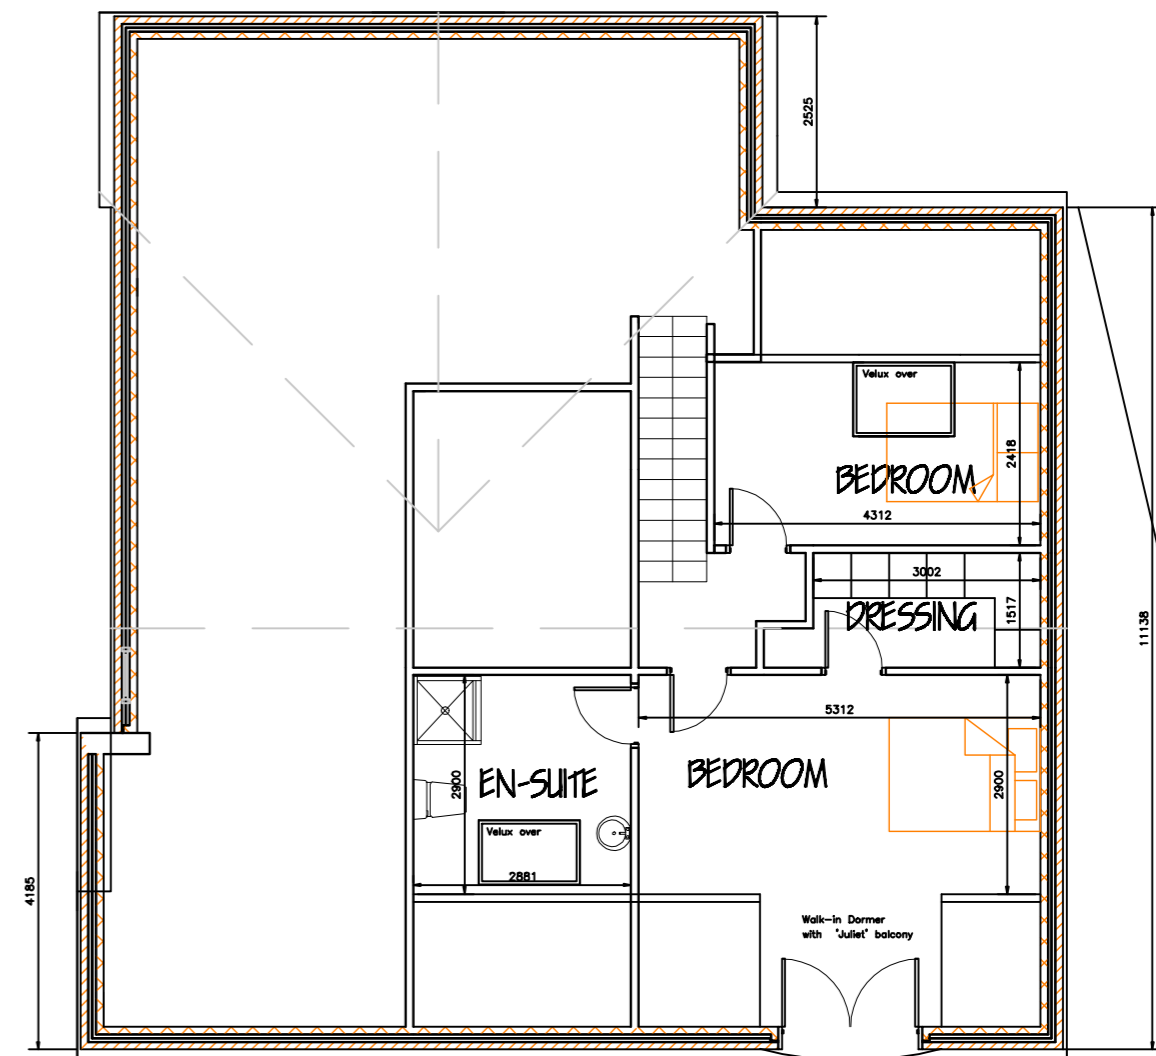

FIRST FLOOR PLAN

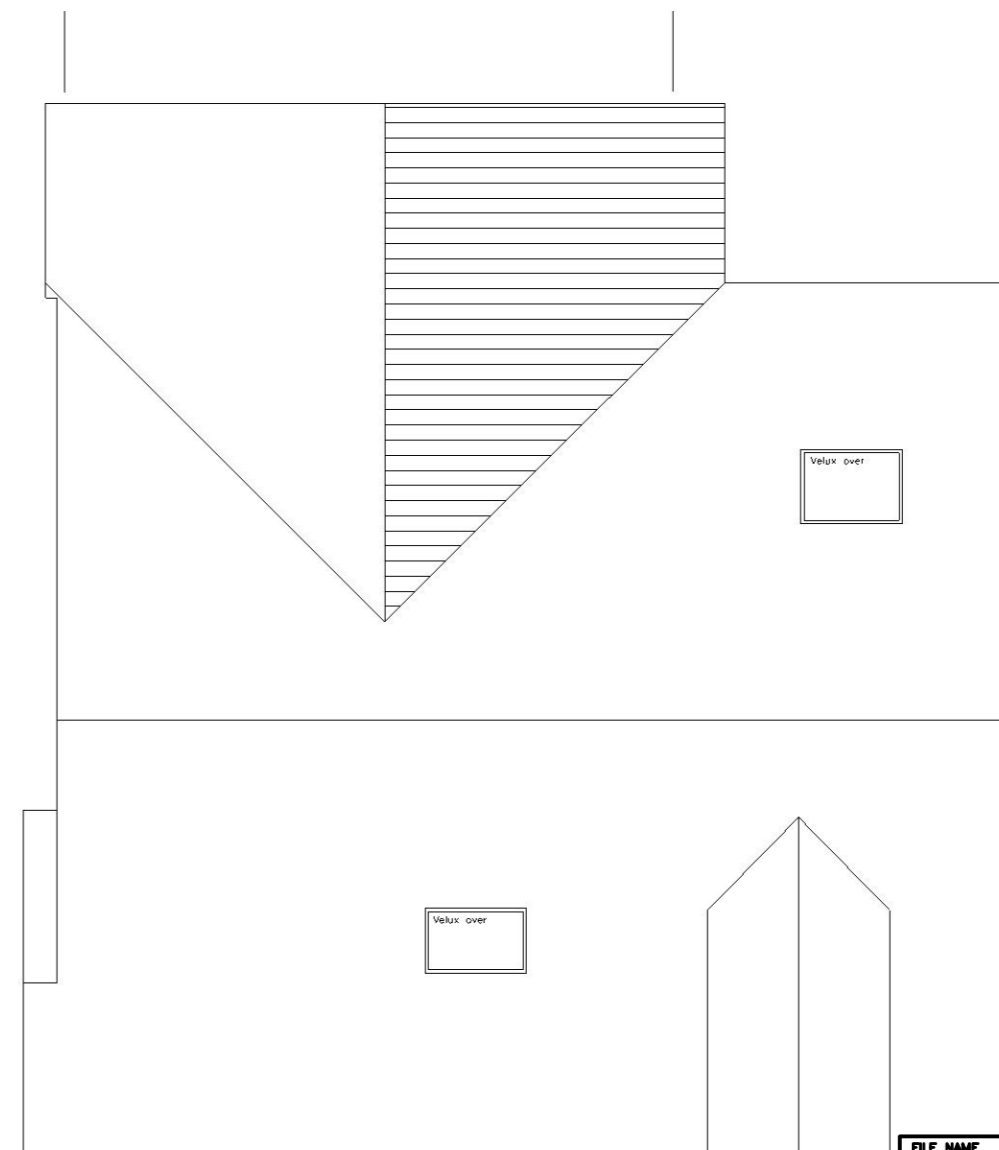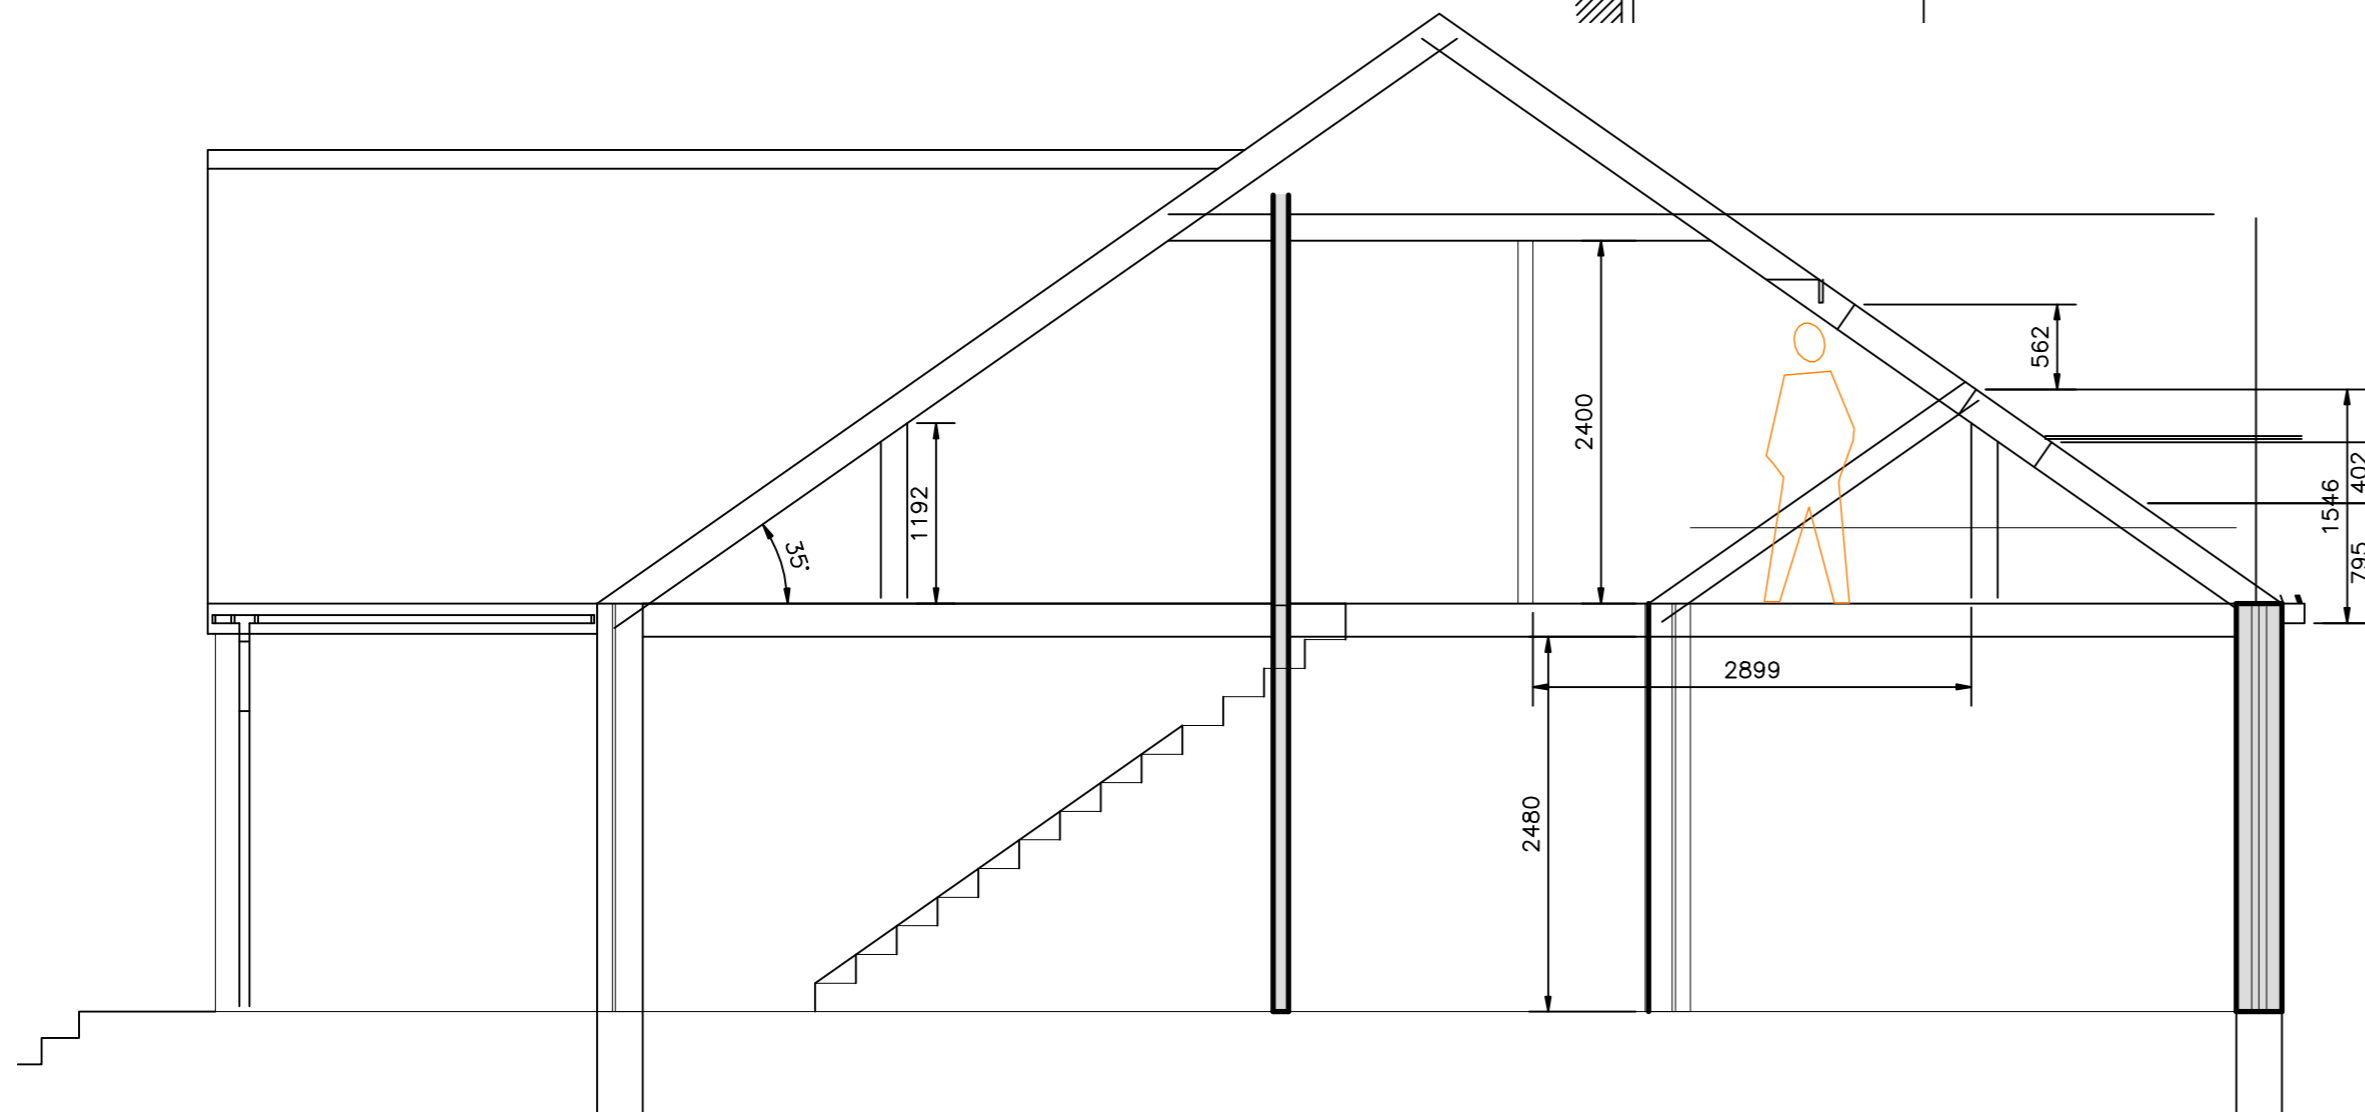

Actual depth of foundations to be determined on site.  
All work to be to the satisfaction of the local authority.  
All dimensions to be checked on site and any discrepancies must be notified immediately.  
All dimensions are in millimetres unless otherwise stated.  
Information given on this drawing is subject to local authority approval.  
Do not scale this drawing.

Project Management Services 2008

**PROJECT MANAGEMENT services**



CHARTERED BUILDING CONSULTANTS

4 HUDDERSFIELD ROAD, BARNESLEY, SOUTH YORKSHIRE S70 2LT  
TELEPHONE (01226) 286276

FAX (01226) 731265 E-mail: info@pmsdesign.co.uk

CLIENT  
**Mr & Mrs Nicholson**  
PROPOSED IMPROVEMENTS

PROJECT  
**Hemthfield Road**  
**Wombwell**

FILE NAME	DWG.No	SCALE	DATE	DRAWN	REV.
nicholson_T_01.dwg	2203/03	1:100	08/2008	jib	