



ALL OPENINGS REPLACED WITH FLUSH CASEMENT HERITAGE GREEN



PROPOSED


EXISTING

FRONT ELEVATION

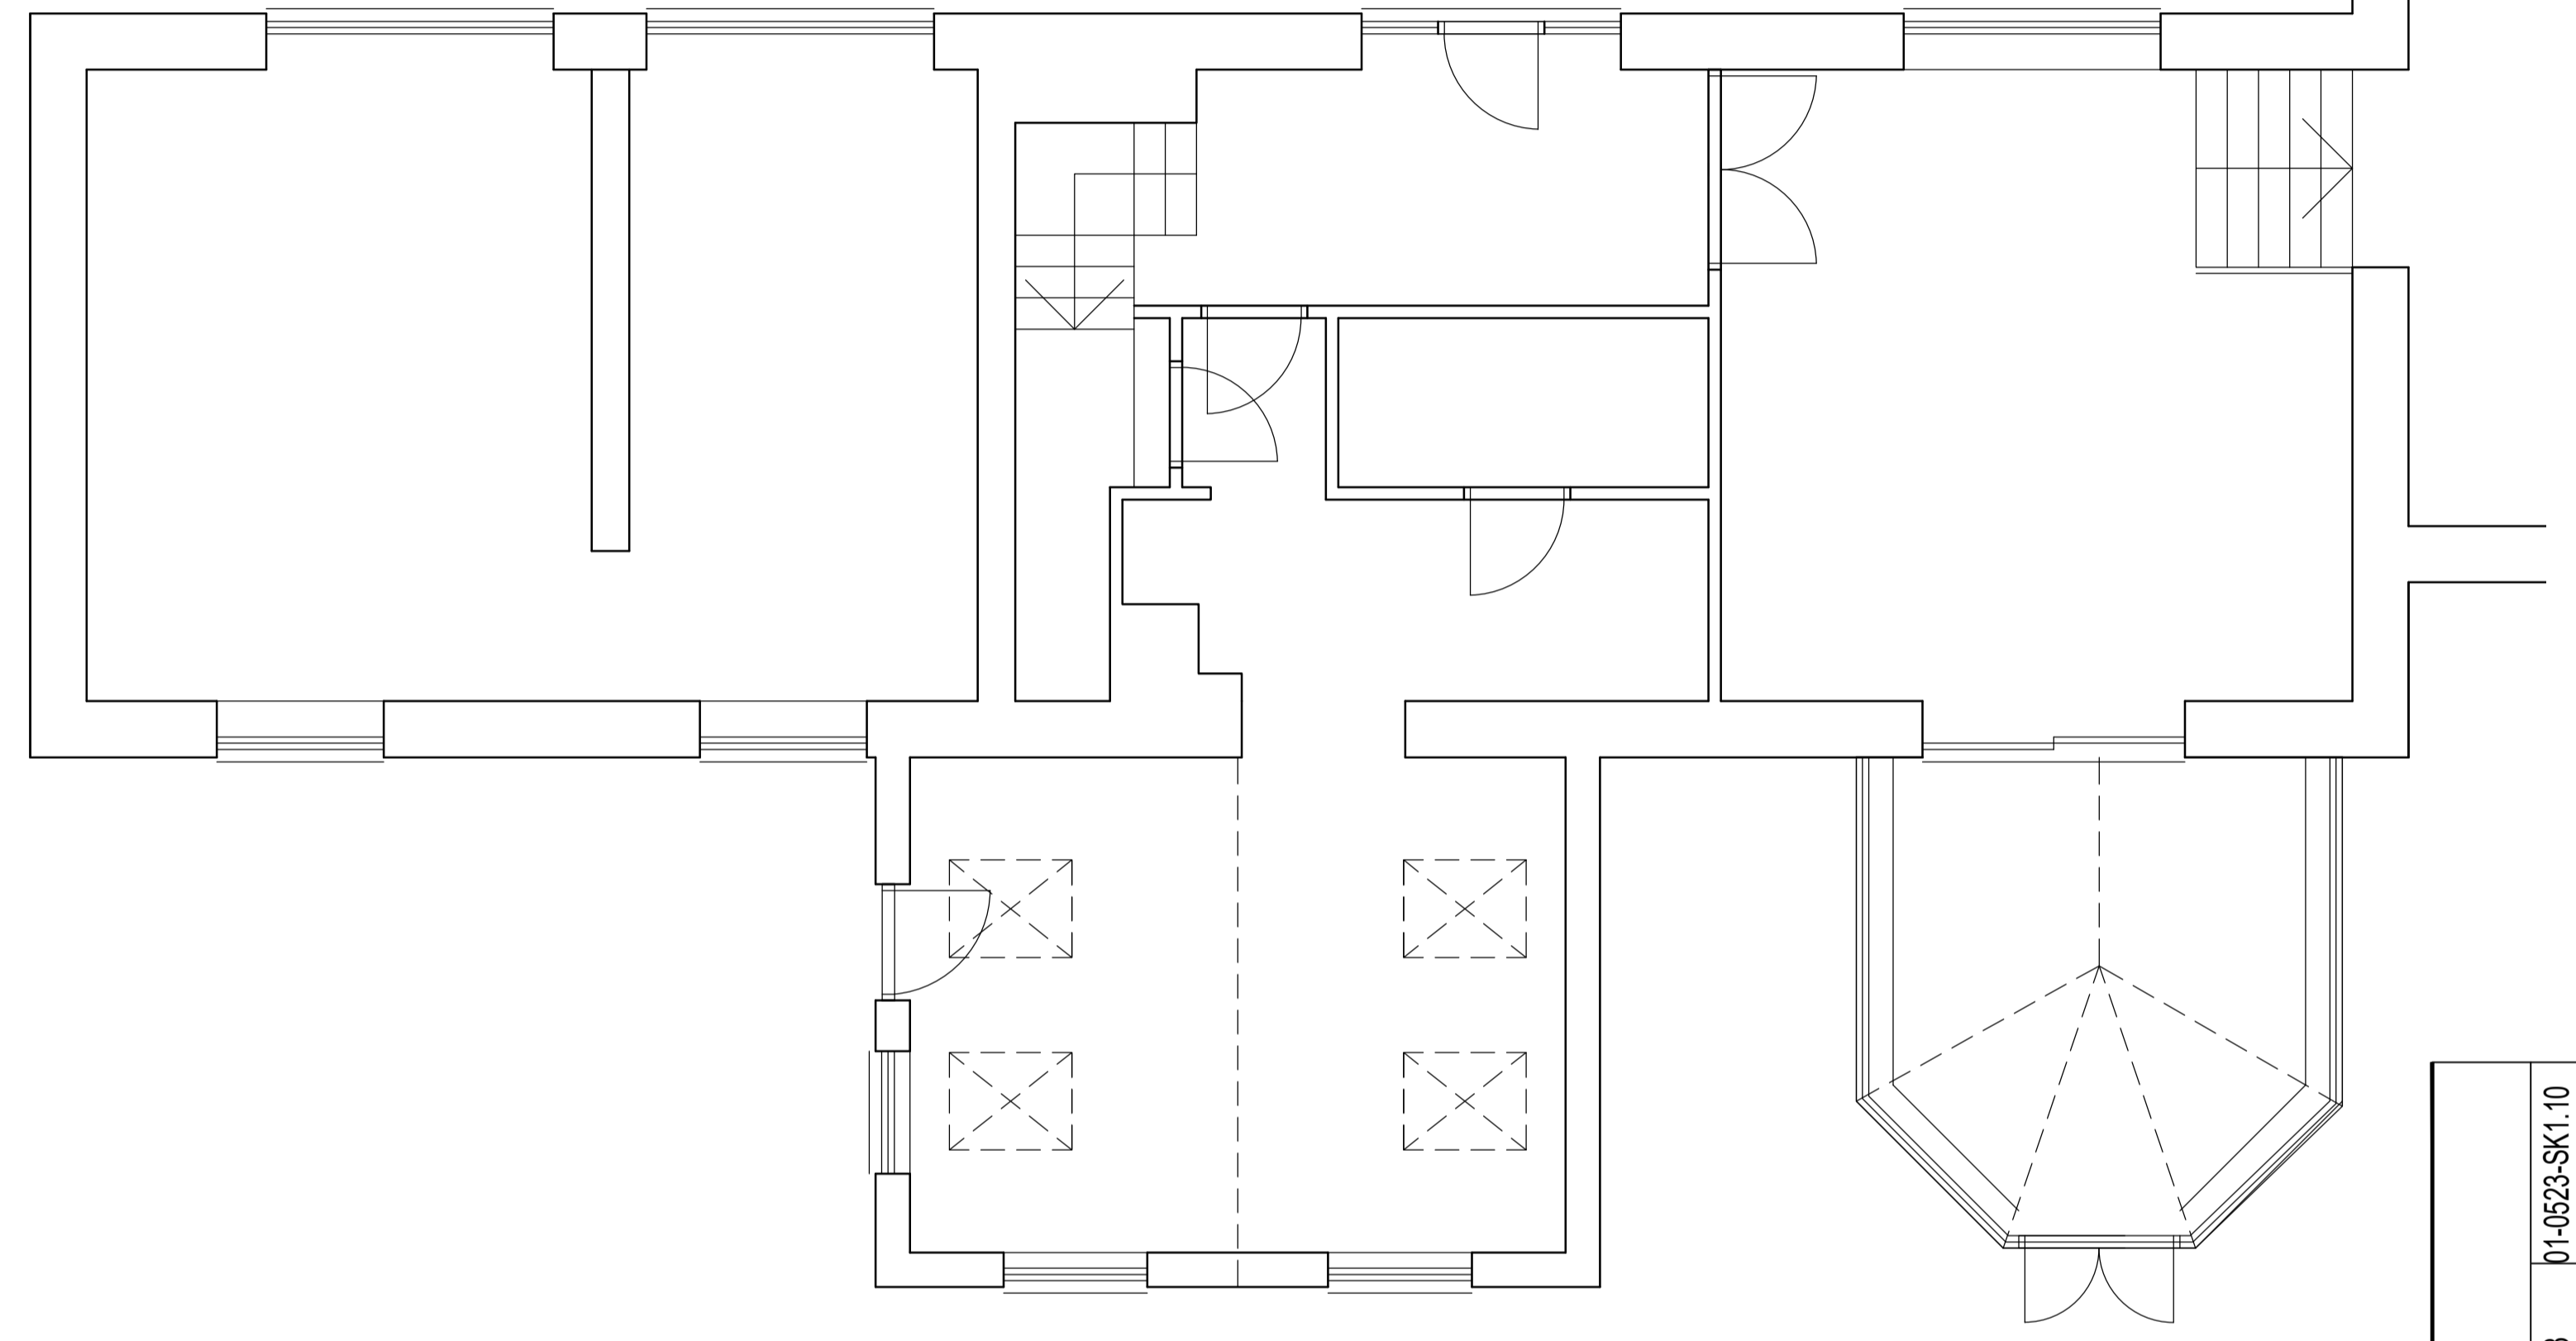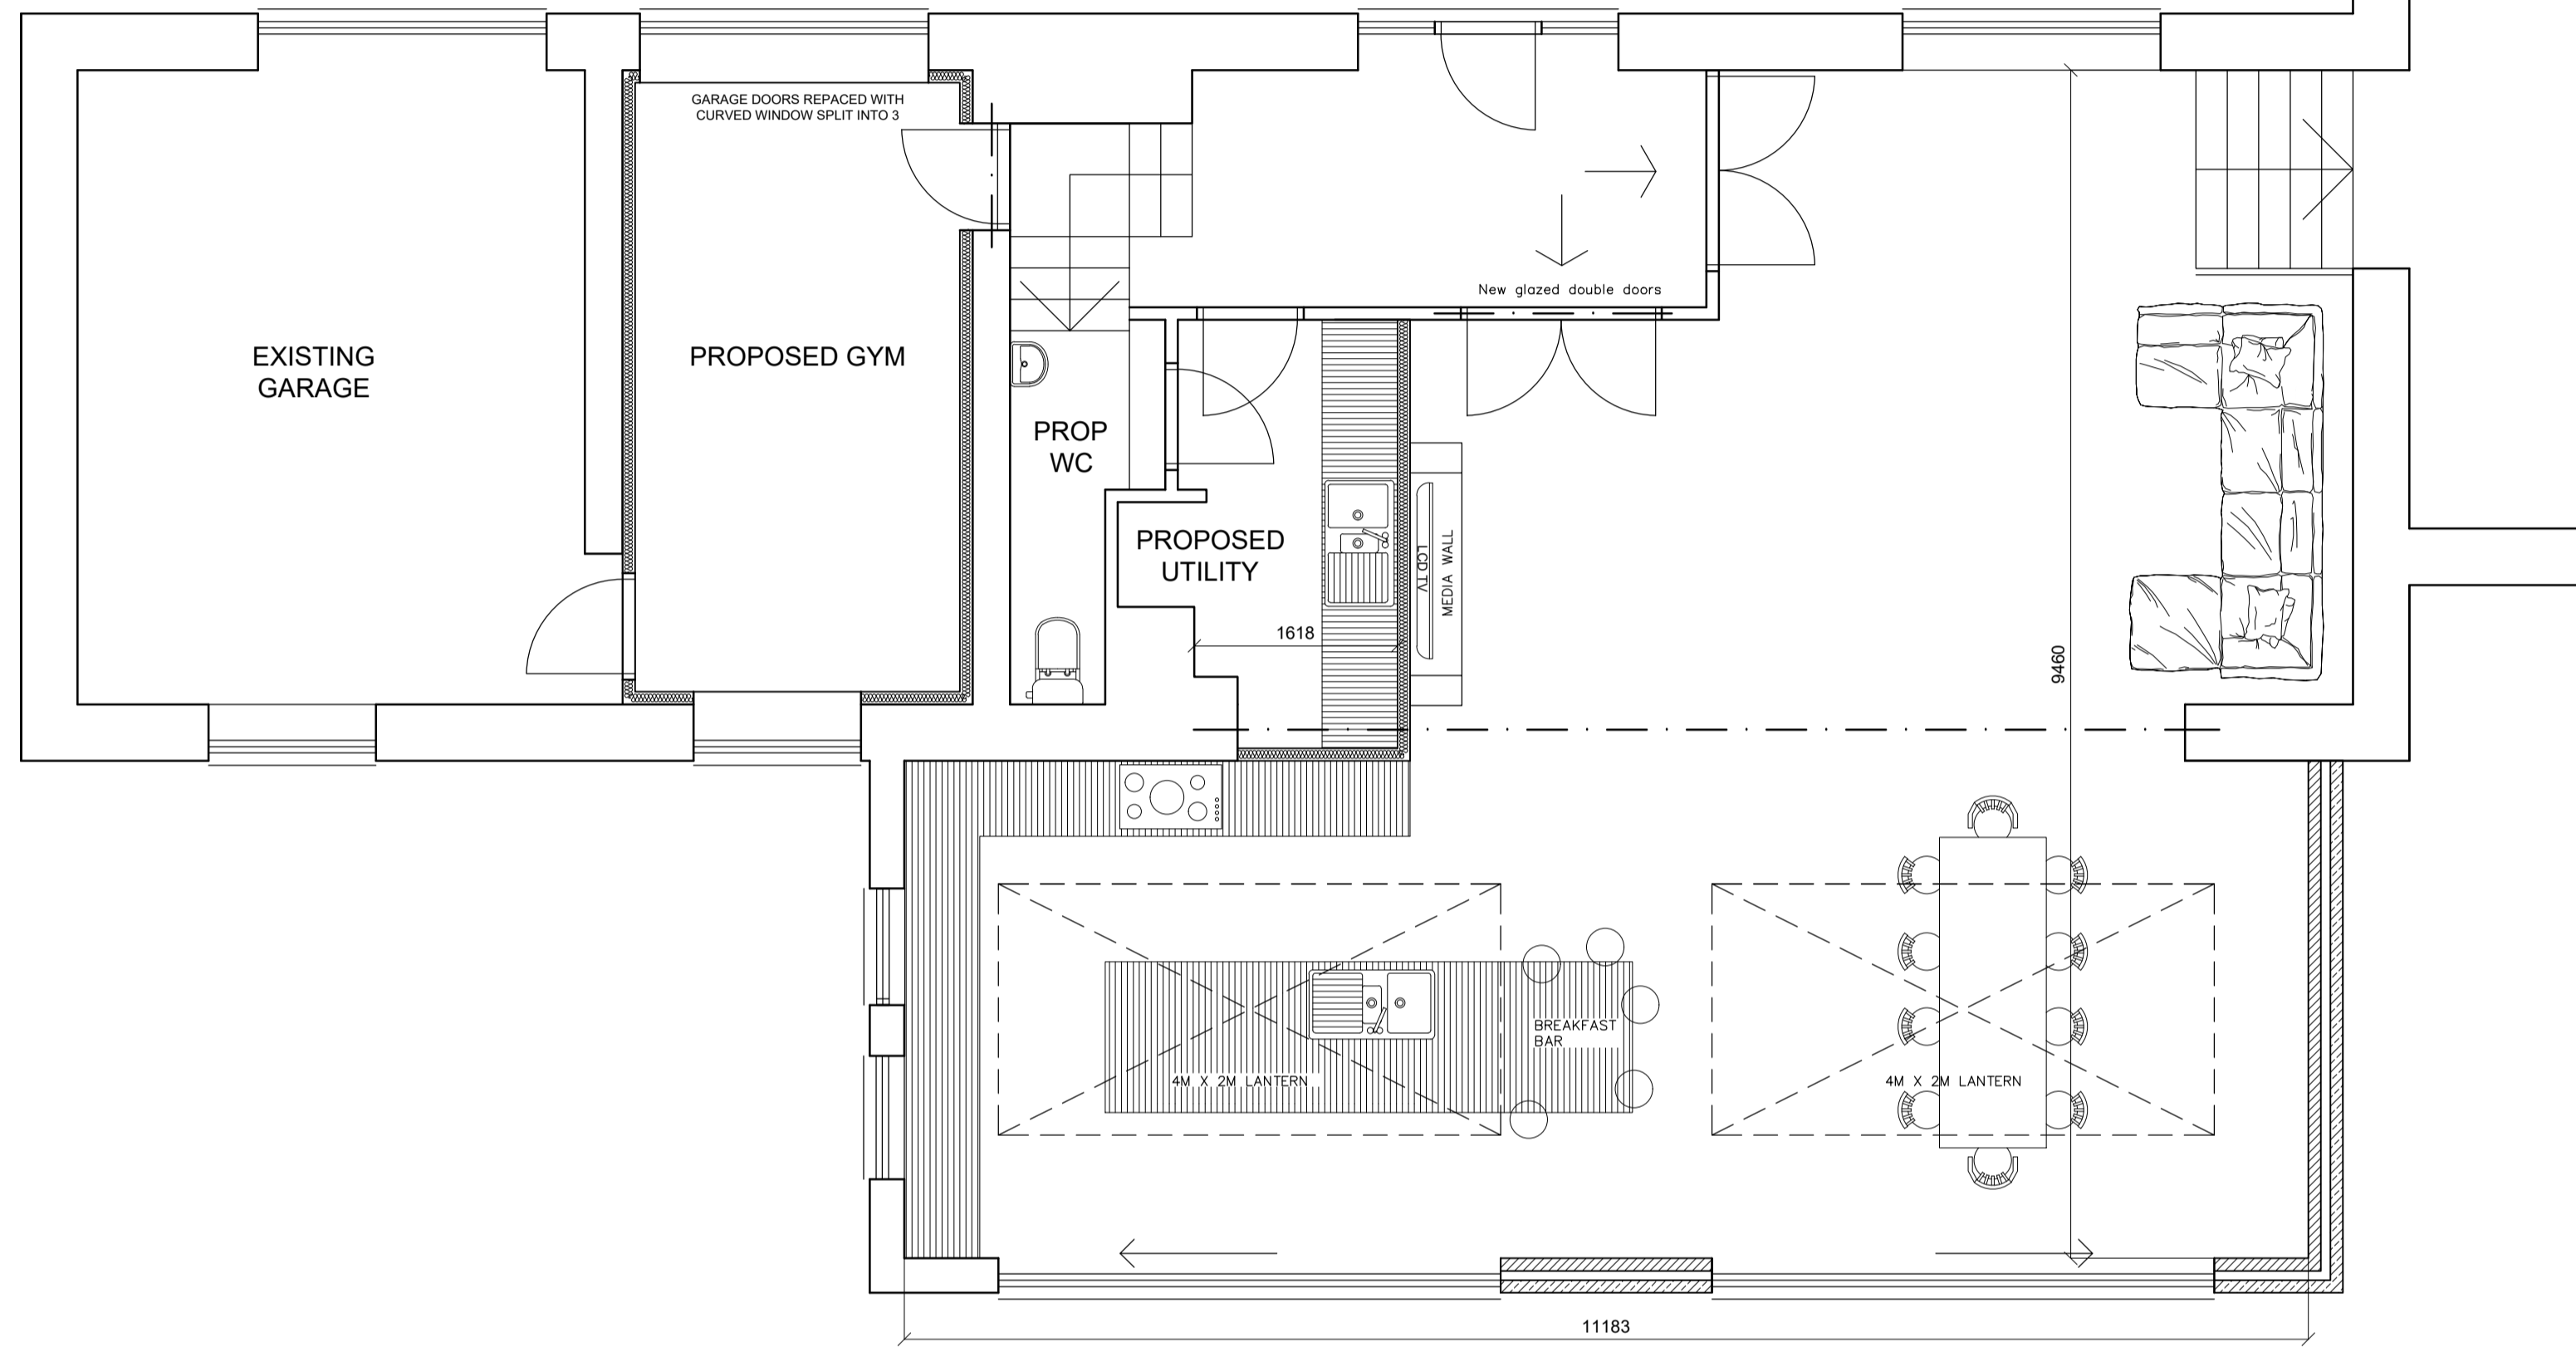

GROUND FLOOR PLAN 1:50

GROUND FLOOR PLAN 1:50

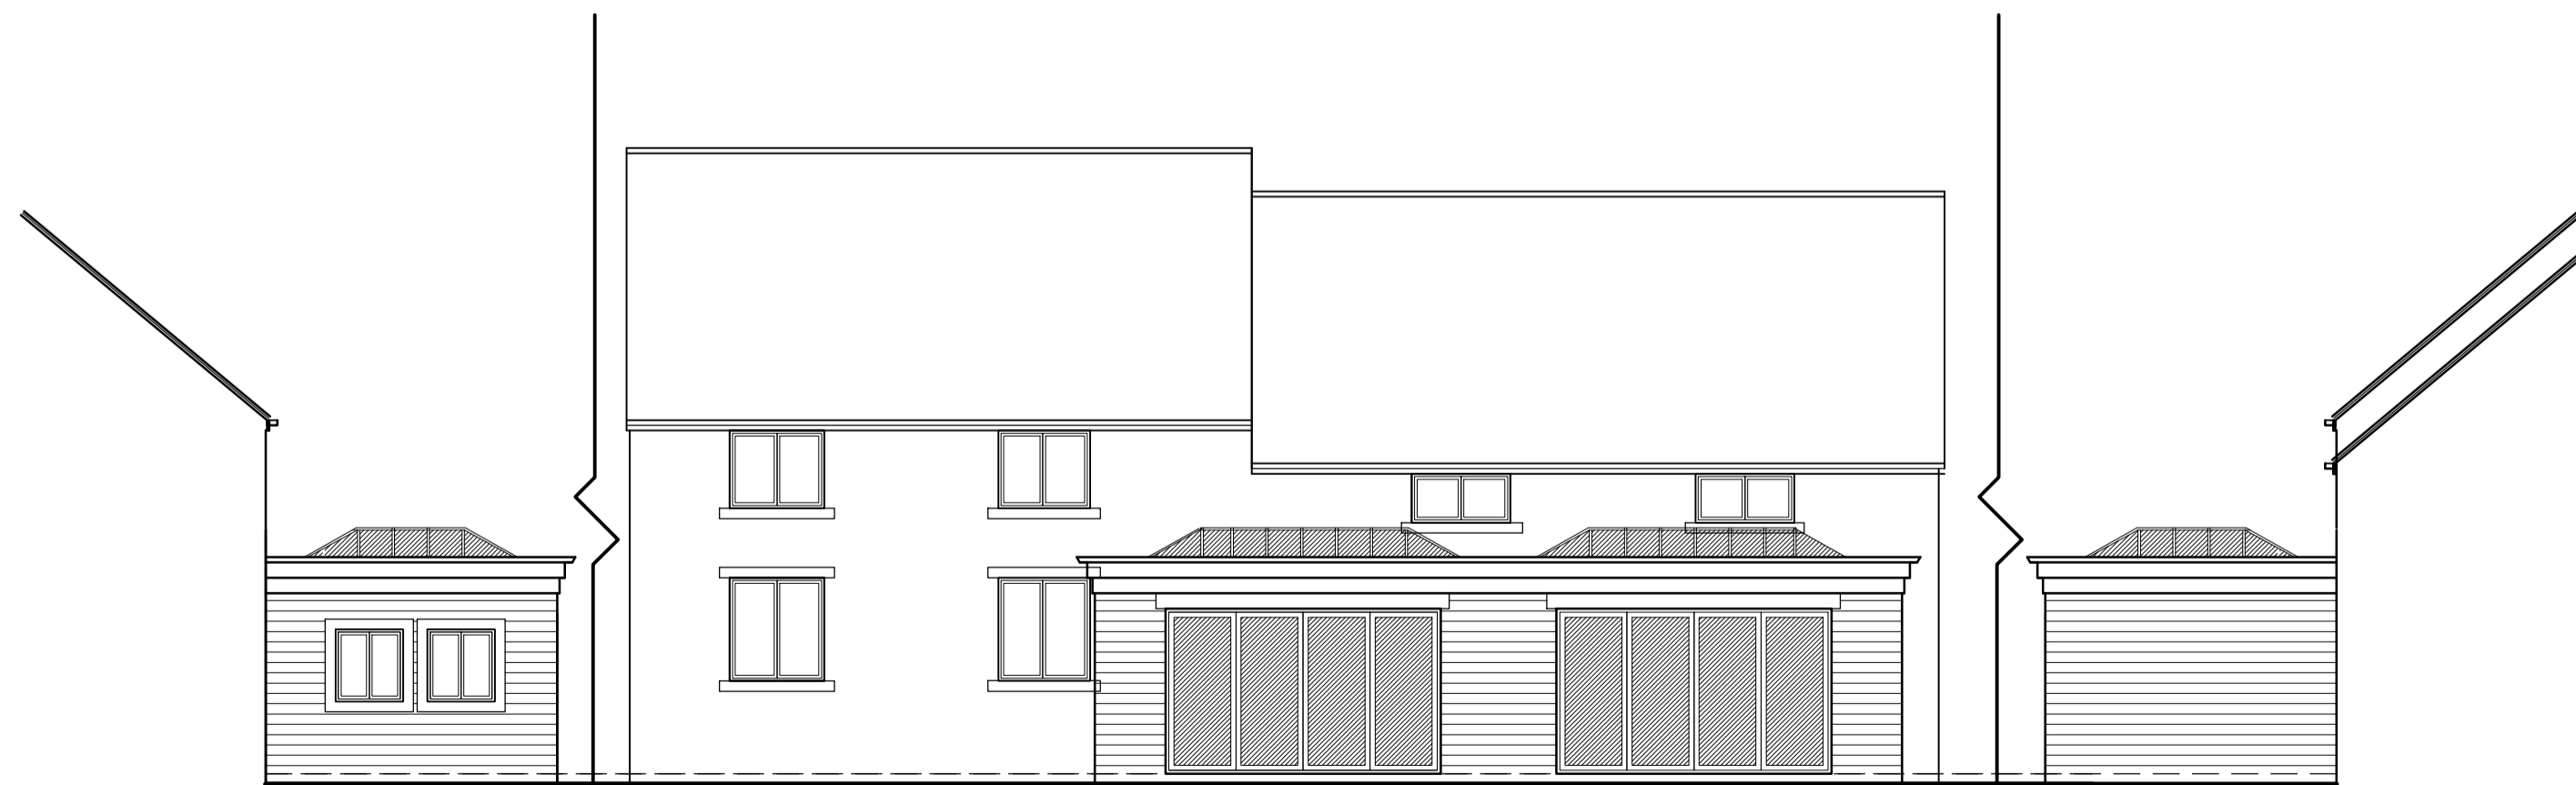

EAST ELEVATION 1:100

NORTH ELEVATION 1:100

WEST ELEVATION 1:100

EAST ELEVATION 1:100

NORTH ELEVATION 1:100

WEST ELEVATION 1:100