


Proposed Roof Line



Scale;
1:100 @ A3

Title;
Proposed Roof Line

Drawing No.;
PRL001

Client;

Drawn by; RP
Date; 14/10/2020