


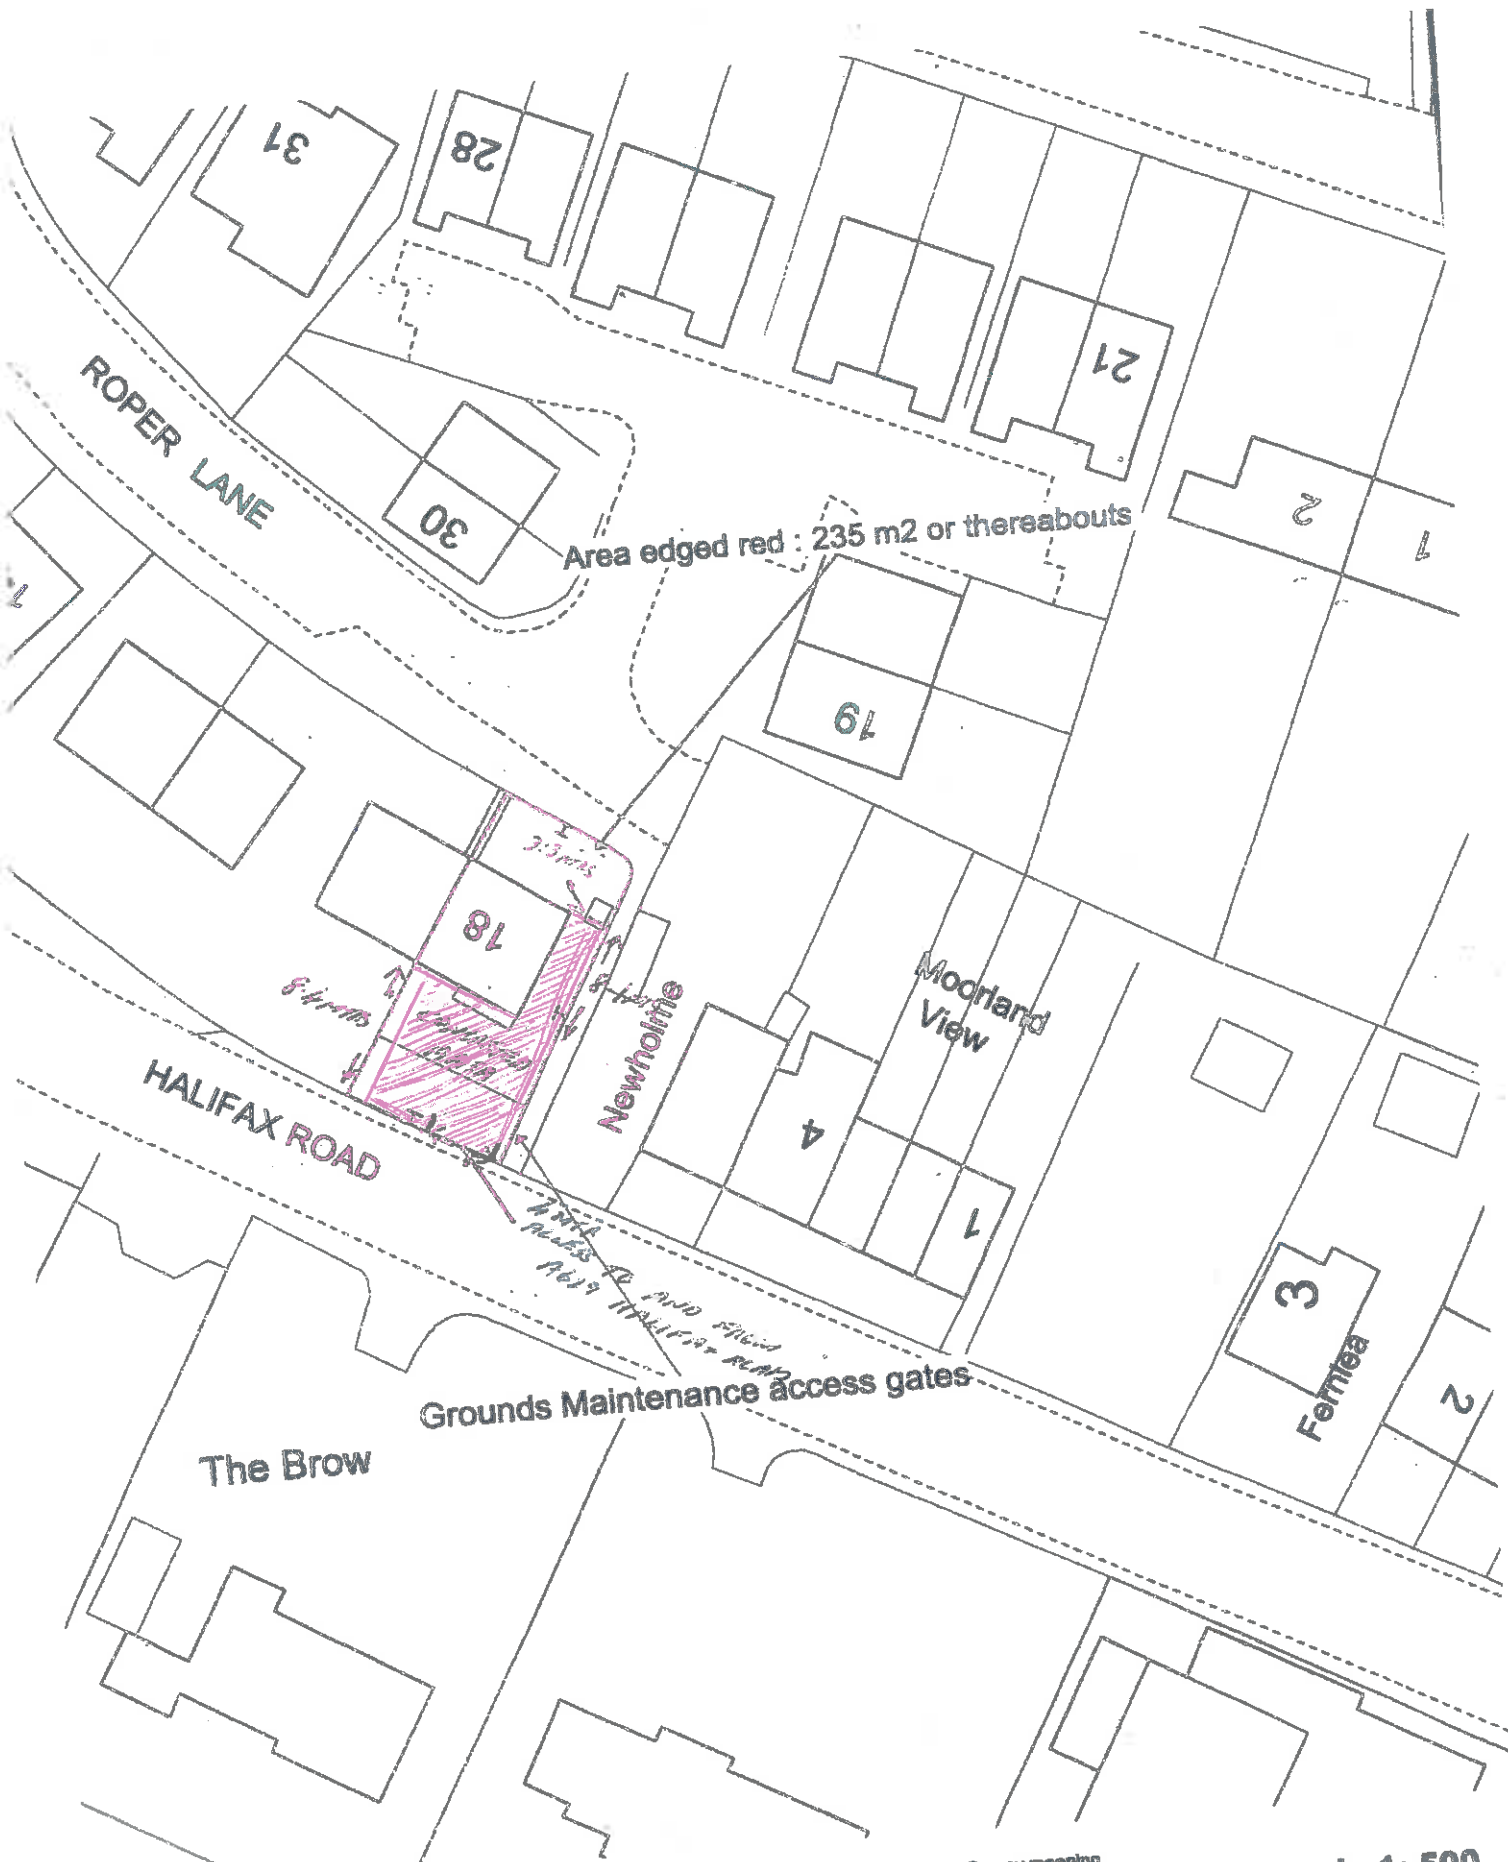

Scale 1: 500

Reproduced from the Ordnance Survey mapping with the permission of Her Majesty's Stationary Office. © Crown Copyright. Unauthorised reproduction infringes Crown Copyright and may lead to prosecution or civil proceedings.

Licence number 100022284 (2009)

Plan No: SH6027

Date: 30/09/2016



Strategic Property and Procurement/Asset Management
PO Box 634, Barnsley, S70 9GG

Assetmanagement@barnsley.gov.uk