





Front ~ Street Scene - Coronation Drive

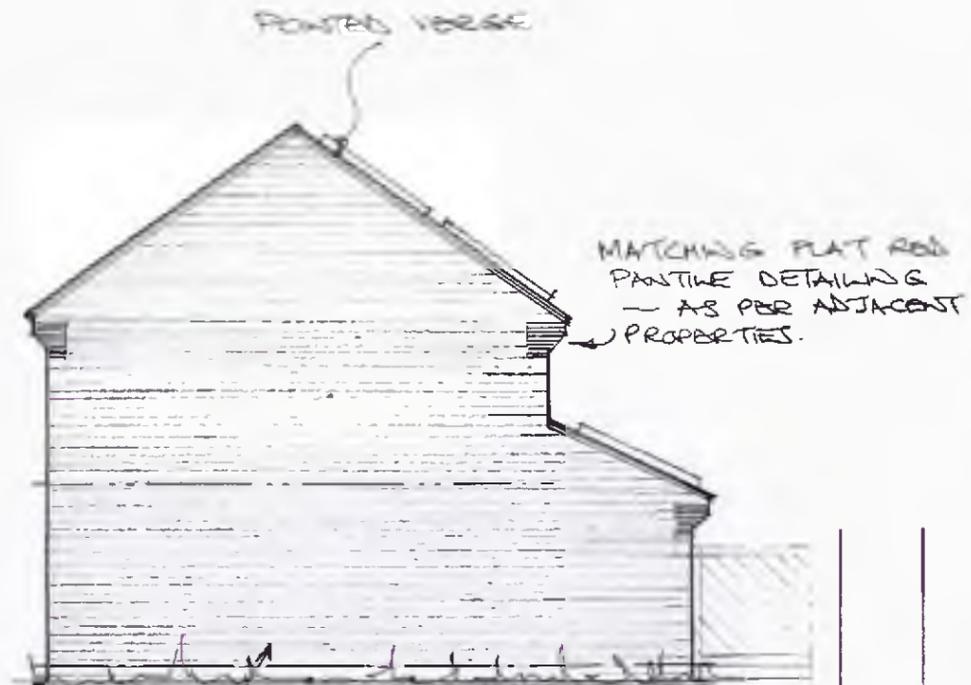

Side

Rev	Notes	Date

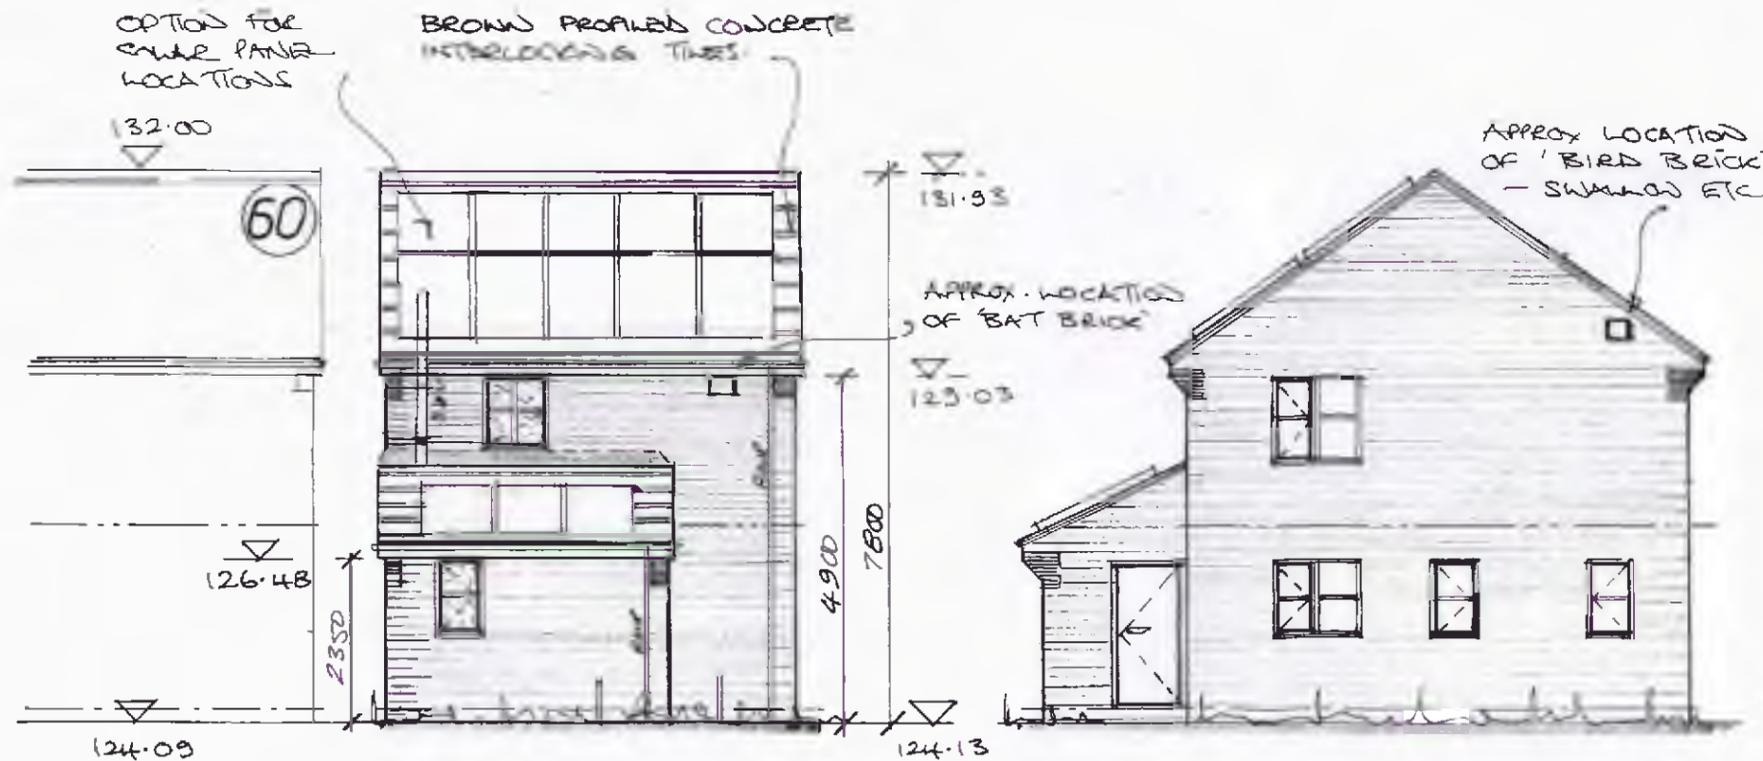

Rear

Side - Worsbrough Road

Garry Greetham Associates

Residential Design Consultant

Westwood House
18 Carr Lane
Tankersley

Barnsley S75 3BE
Tel 07786062364

PROJECT	Detached Dwelling
CLIENT	Mr. Ian Goulding
TITLE	Elevations
ADDRESS	adj. 60 Coronation Drive, Birdwell, Barnsley. S70 5RL
DRAWN BY	ggg
SCALE	1:50 @ A3 DATE Aug 25
DRAWING No	517-04 REV

Member of the Chartered Institute of Architectural Technologists