

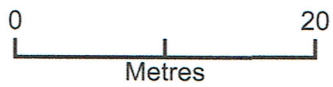


EXISTING
Block Plan

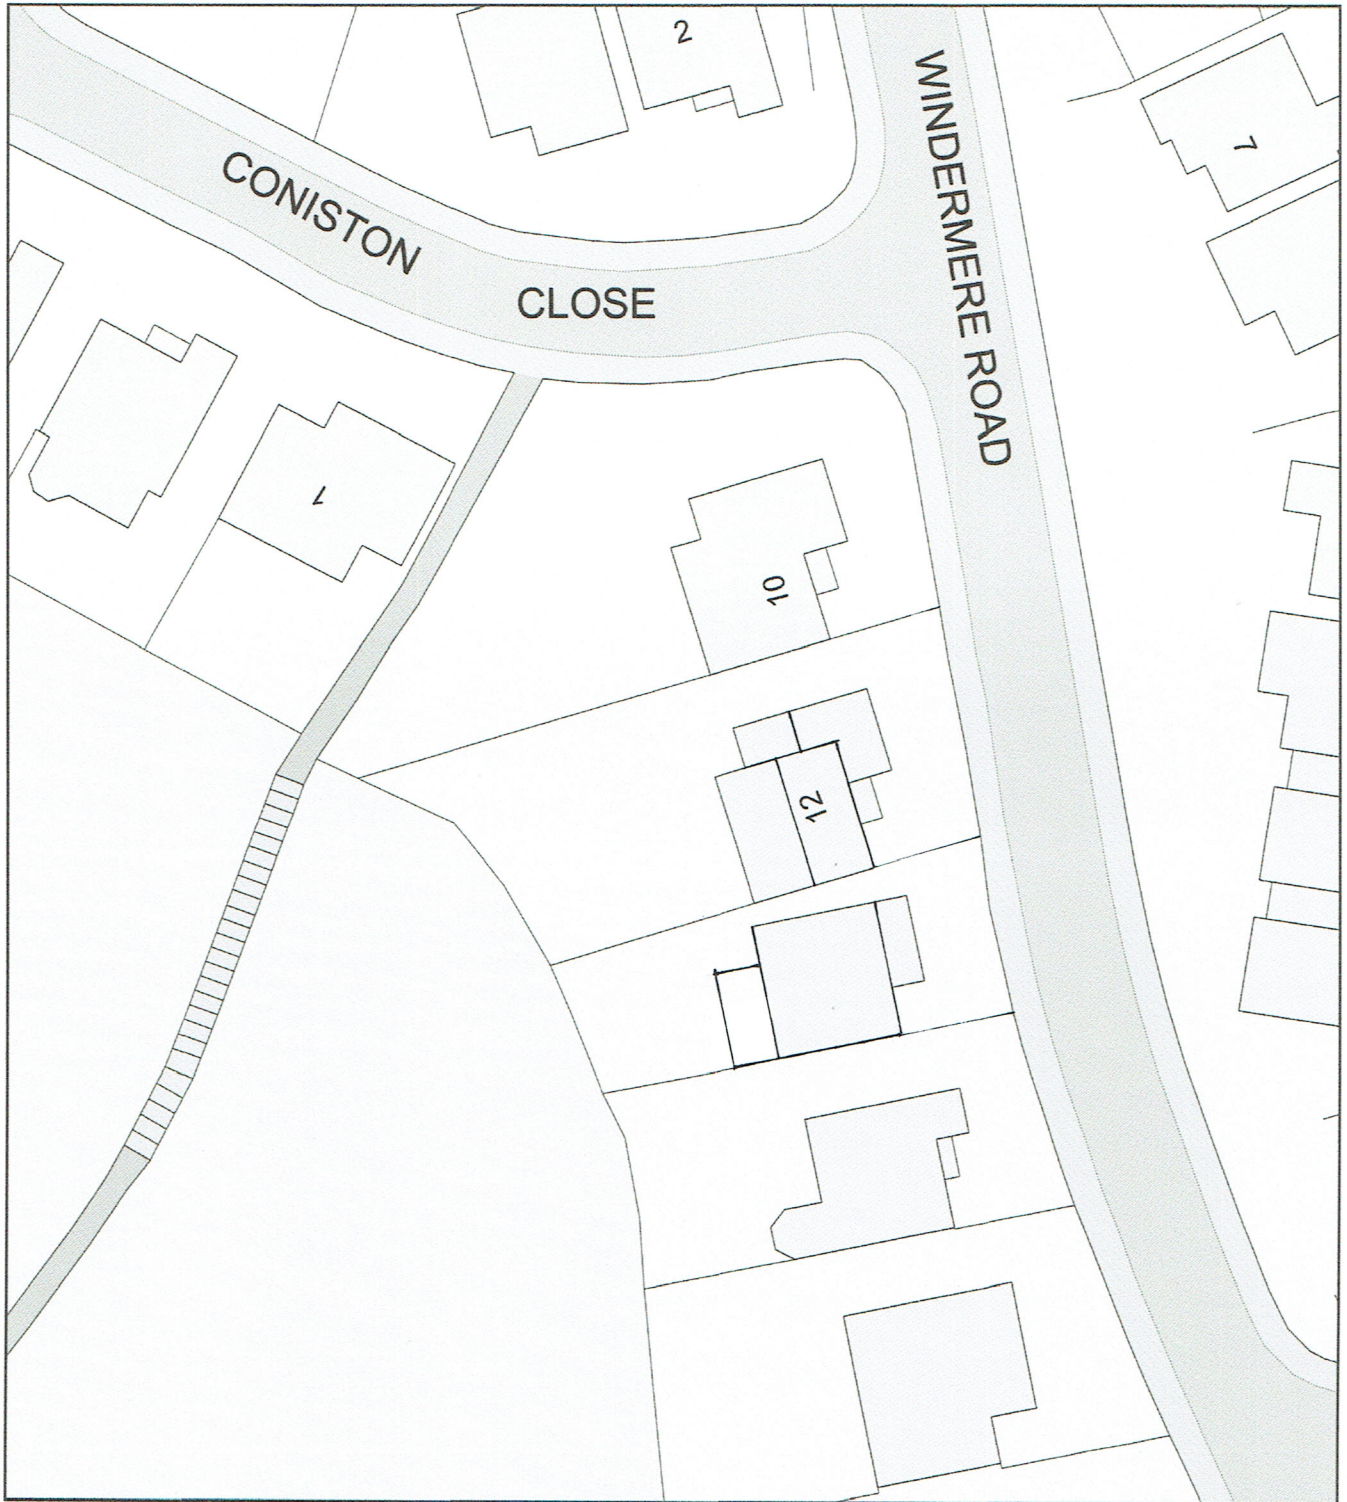

Plan Produced for: Mr and Mrs Brisland
Date Produced: 09 Jun 2022
Plan Reference Number: TQRQM22160125049818
Scale: 1:500 @ A4

PROPOSED
Block Plan

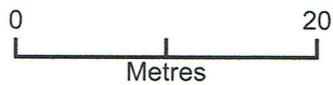

Plan Produced for: Mr and Mrs Brisland
Date Produced: 09 Jun 2022
Plan Reference Number: TQRQM22160125049818
Scale: 1:500 @ A4