



Do not scale from this drawing. All drawings to be checked on site. If in doubt, please ask.

Revision: -


Date: -

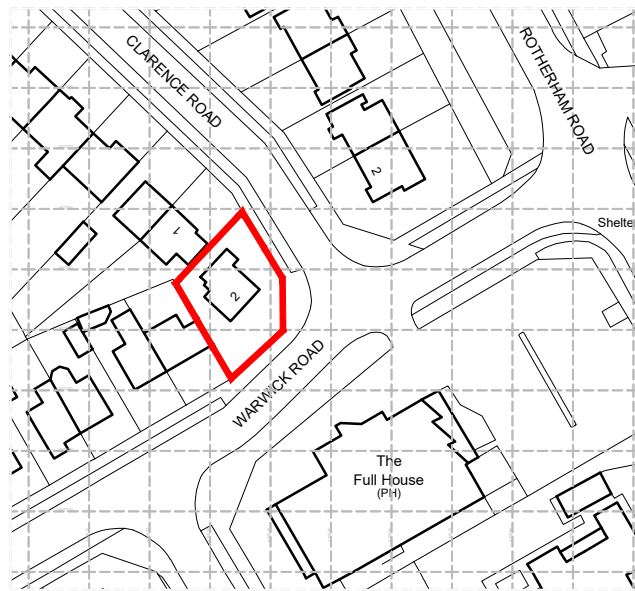

LOCATION PLAN  
SCALE 1:1250

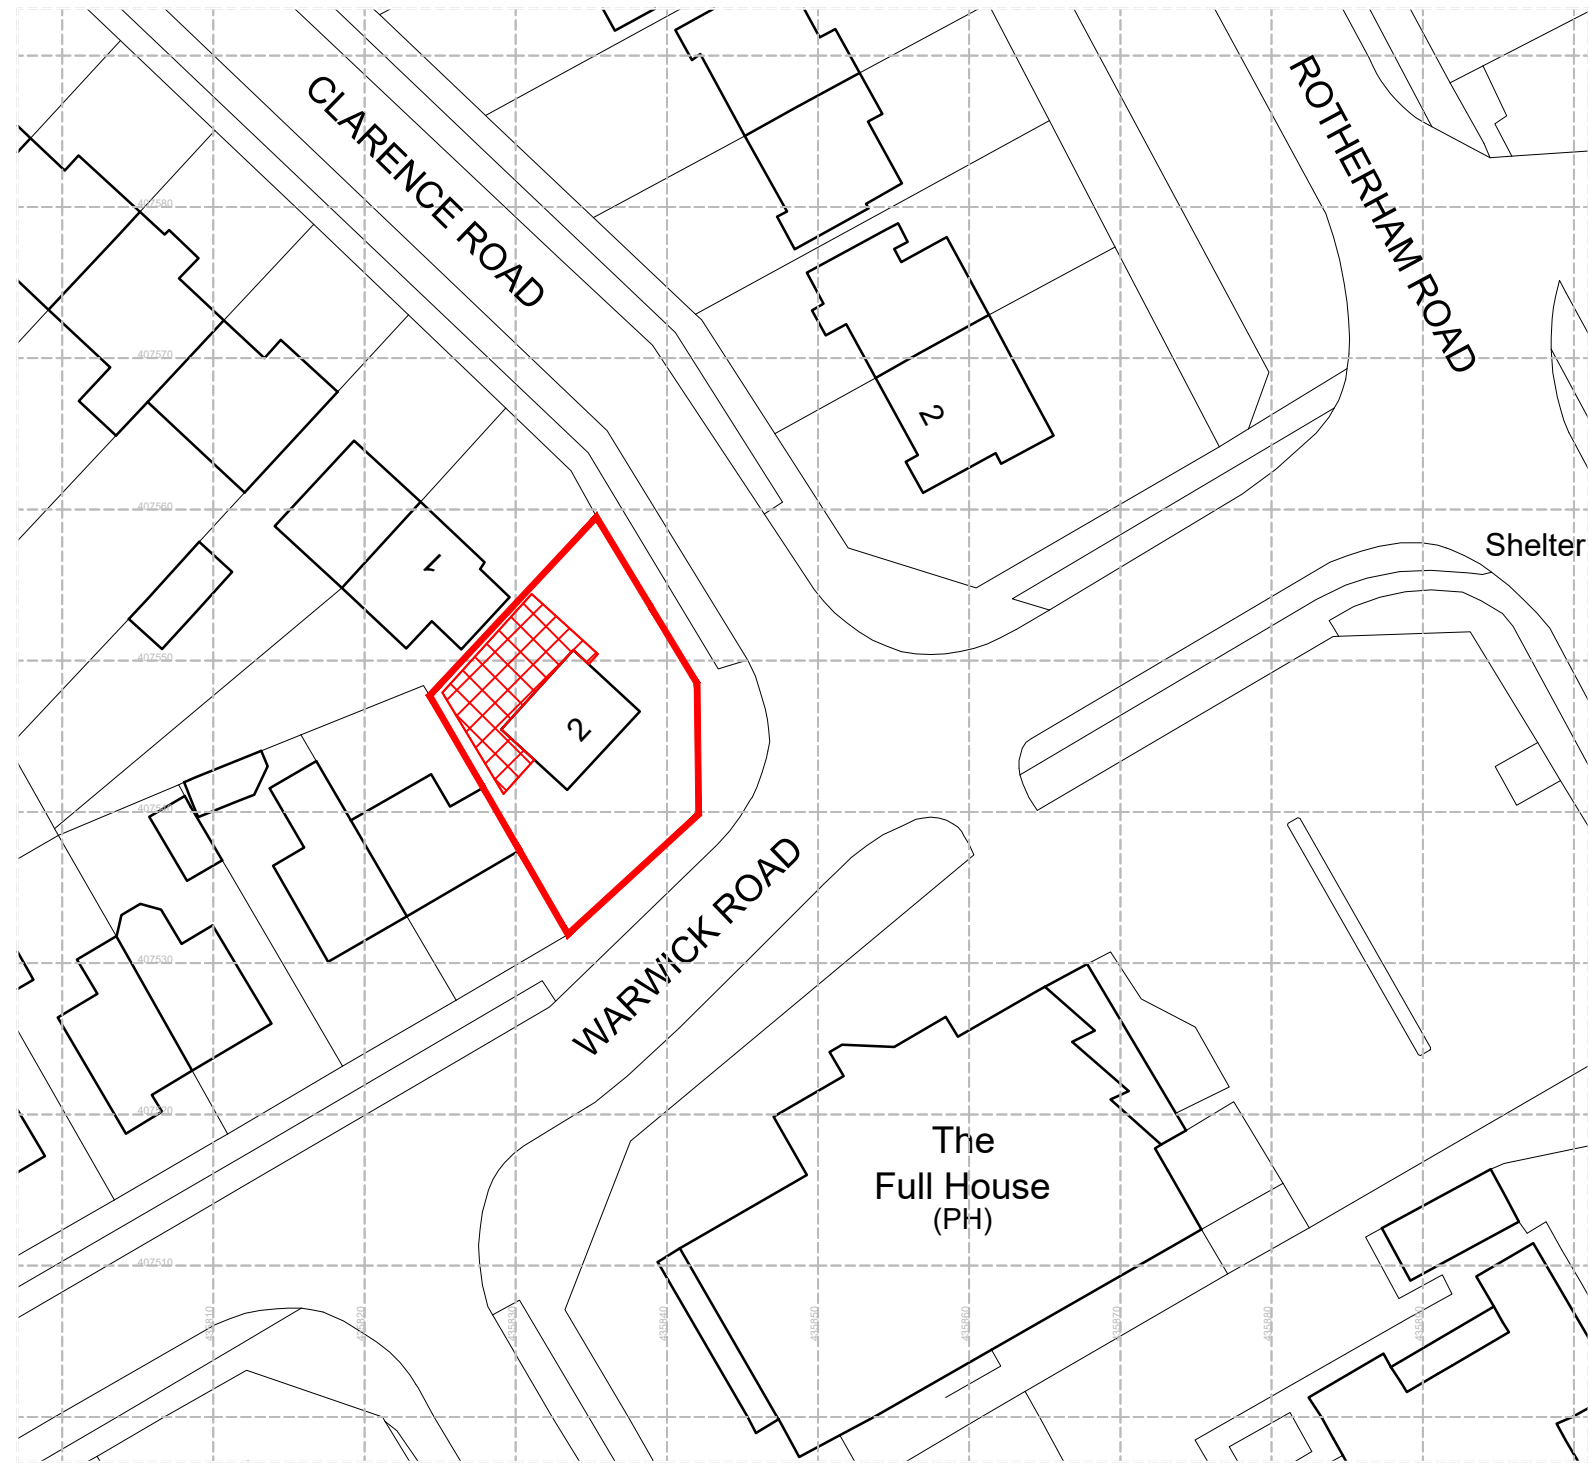

BLOCK PLAN  
SCALE 1:500

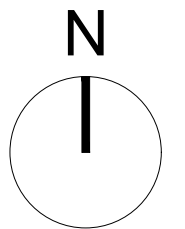

Client:  
Mr and Mrs Allen

Project:  
2 Warwick Road

Monk Bretton

Barnsley

S71 2NN

Drawing Title:  
Location and Block Plan

Drawing Status:  
Information

Scale:  
1:500 / 1:1250

Paper Size:  
A3

Date:  
19/01/2021

DWG No:  
2022\_07