

0 10 20 30 40 50m



Scale 1:1250

NOTES

AEWTP046

- All dimensions and levels are to be checked on site.
- Any discrepancies are to be reported to the architect before any work commences.
- This drawing may be scaled for planning purposes only.
- This drawing shall not be reproduced without express written permission from AEW.
- Title overlay drawings and ownership boundaries are produced using all reasonable endeavours. AEW cannot be responsible for the accuracy or scale discrepancy of base plans supplied to them.
- All works are to be undertaken in accordance with Building Regulations and the latest British Standards.
- All proprietary materials and products are to be used strictly in accordance with the manufacturers recommendations.


CDM 2015

Client notified of duties: **At Annual Review Meeting**
Principal Designer: **Bernard Sims Associates**

Unless noted below, all known hazards have been highlighted on the drawing:

Application Boundary Indicated Thus:

Application Area	138.7m ²
------------------	---------------------

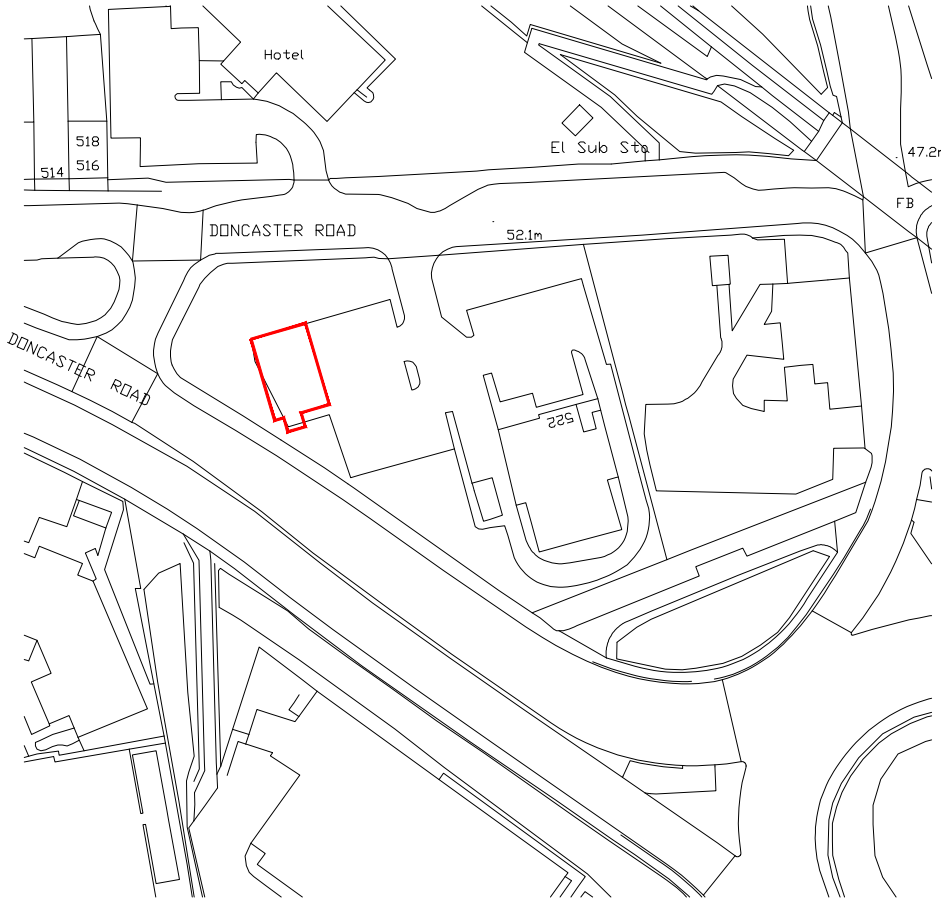

OS Reference: Crown Copyright and database rights 2023. OS 100031961 National Map Centre. Purchased 05/04/2023 1 year licence.

- 11/05/2023 WG AL

Initial issue

REV Date Drawn by: - Checked by: -

Status Purpose of Issue

S2 For Approval

drawing stage **Stage 4b - Advertisement**

client

Domino's Pizza Group

project
**Doncaster Road
Barnsley
S70 3PE**

store
PJ004174

drawing title
Location Plan

date 11/05/2023 drawn WG
scale@A4 1:1250 checked AL

Location Plan

Rev

Job No

12514-AEW-PJ004174-XX-DR-0005

aew architects
0161 214 4370
www.aewarchitects.com

