


Notes:
Contractors must verify all dimensions on site before commencing any work
on shop drawings. This drawing is not to be scaled. Use figured dimensions
only.
Subject to statutory approvals and survey.

AREAS
Building areas are liable to adjustment over the course of the design
process due to the ongoing construction detailing developments.

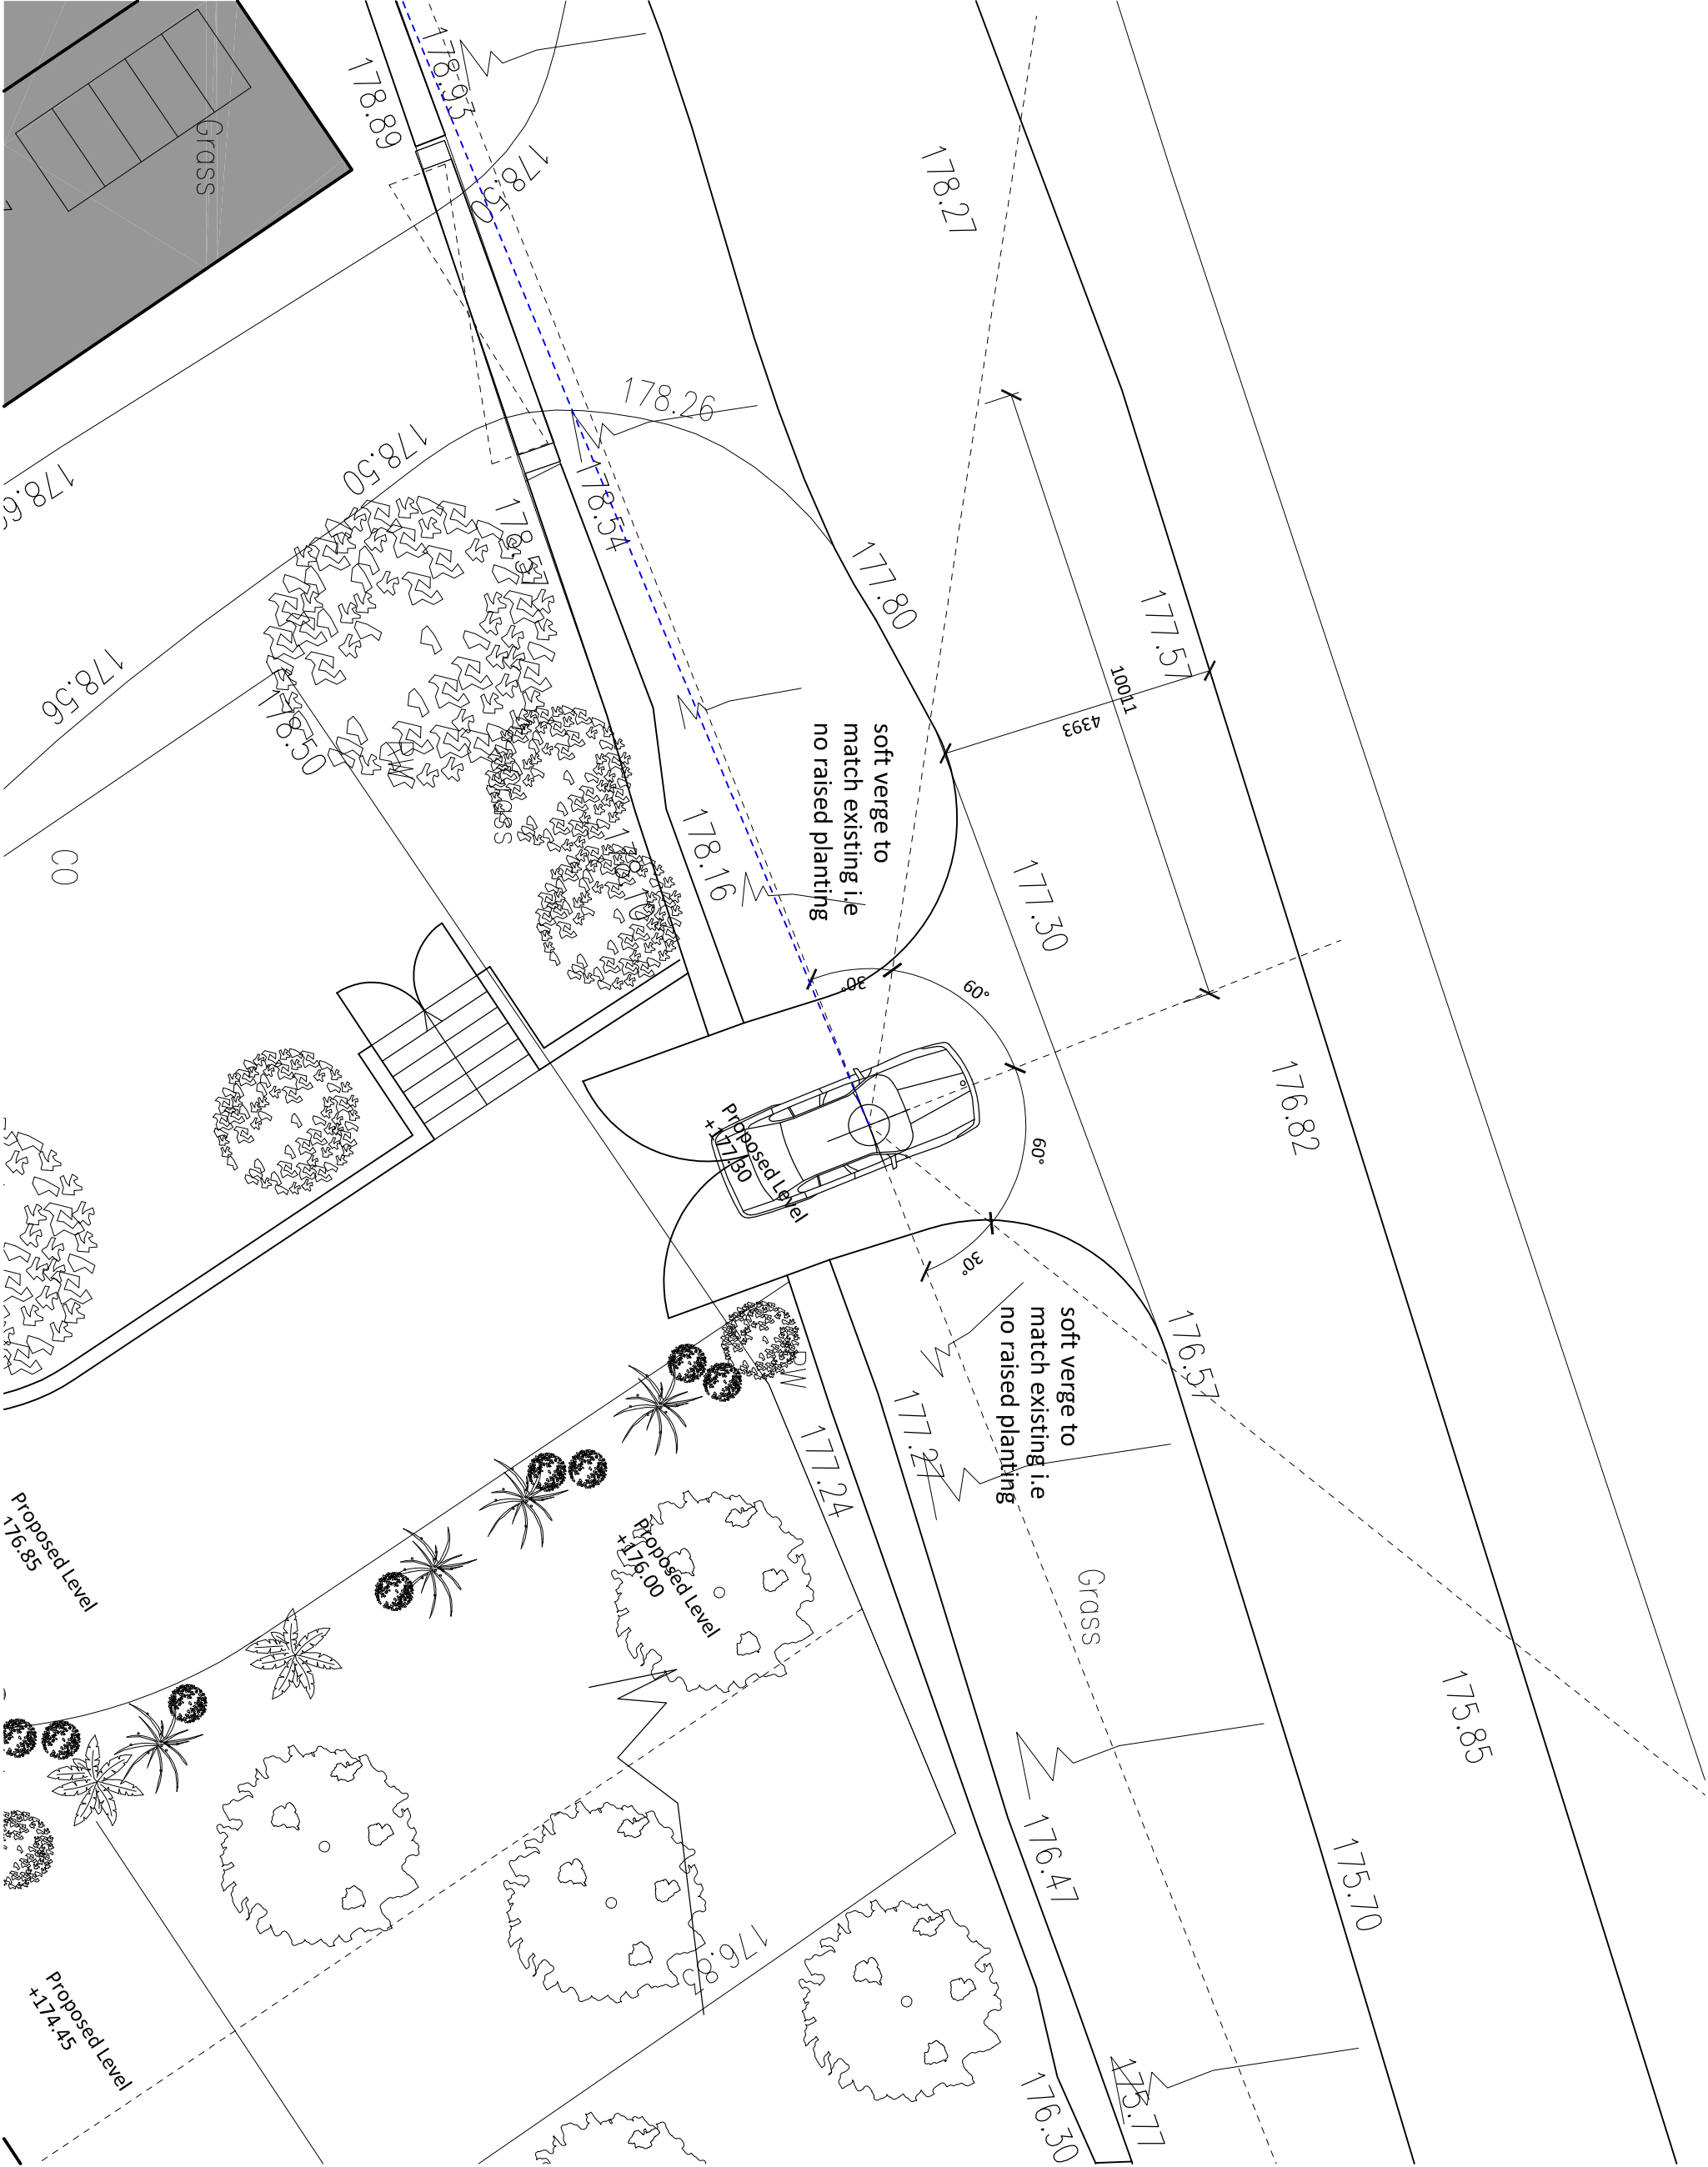

XX xxxxxxxxxxxxxxxxxxxxxxxxxxxx XX.XX.XX XXX

group ginger

Project Status		PLANNING	
Project	Lower Eastfield Farmstead		
Client	Miller Family		
Drawing No.	PL(01)005	Rev	-
Scale	SCALE@A3		
Drawn	INI		
Visibility Distances			

